



PLAN	SURVEYED	BY	DATE
	PLOTTED		
	CHECKED		
	NO. OF WAY CHECKED		
	NOTE BOOK NO.		
	CARD FILE NAME		

PROFILE	SURVEYED	BY	DATE
	PLOTTED		
	CHECKED		
	NO. OF WAY CHECKED		
	NOTE BOOK NO.		
	STRUCTURE NOTATIONS CRKO		

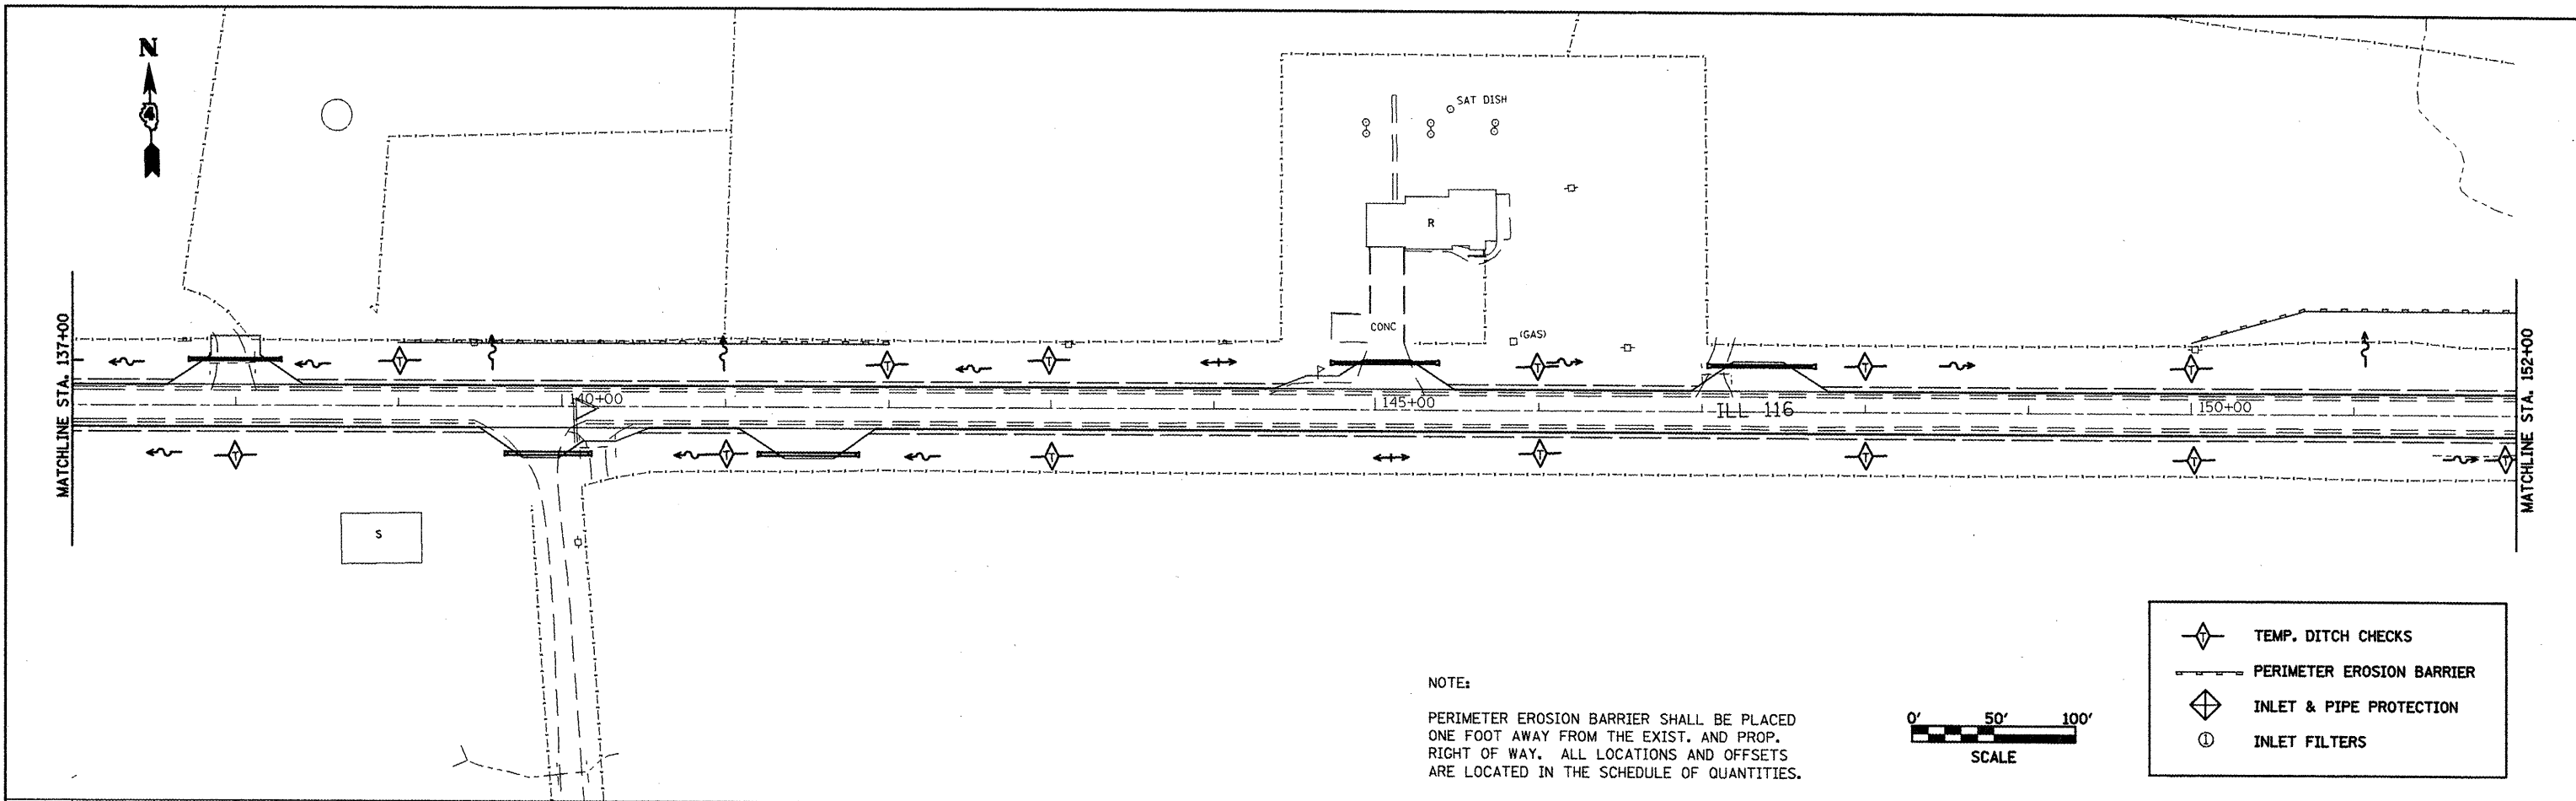

NOTE:  
 PERIMETER EROSION BARRIER SHALL BE PLACED ONE FOOT AWAY FROM THE EXIST. AND PROP. RIGHT OF WAY. ALL LOCATIONS AND OFFSETS ARE LOCATED IN THE SCHEDULE OF QUANTITIES.

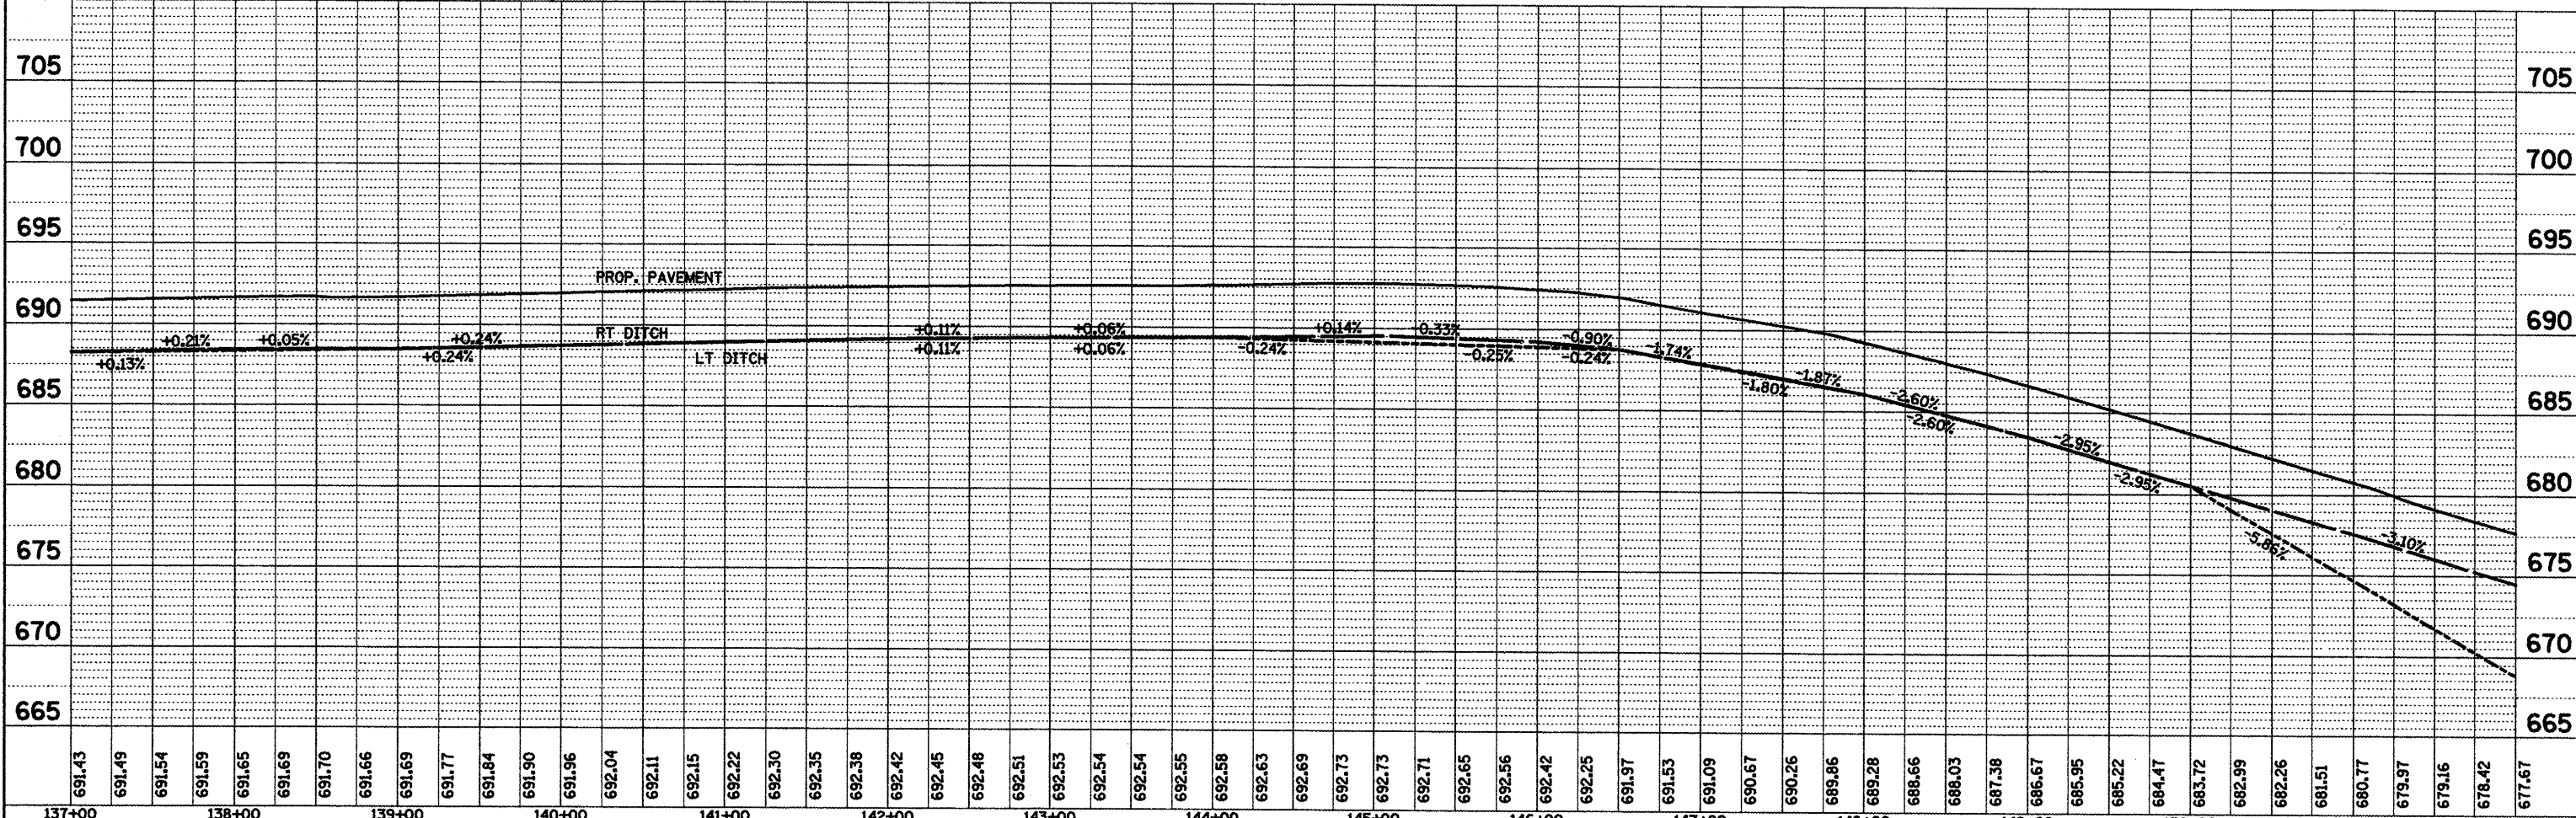

FILE NAME = d-raindetat1.dgn	USER NAME = ghadrnam	DESIGNED -	REVISED -	<b>STATE OF ILLINOIS</b> <b>DEPARTMENT OF TRANSPORTATION</b>	<b>TEMPORARY EROSION CONTROL</b> <b>IL 116 STA. 137+00 TO STA. 152+00</b>	F.A.P. RTE. = 665	SECTION	COUNTY	TOTAL SHEETS	SHEET NO.
	PLLOT SCALE = 100.0000' / IN.	DRAWN -	REVISED -			HENDERSON	201			
	PLLOT DATE = 1/20/2009	CHECKED -	REVISED -			CONTRACT NO. 88773				
		DATE -	REVISED -			FED. ROAD DIST. NO.	ILLINOIS FED. AID PROJECT			