
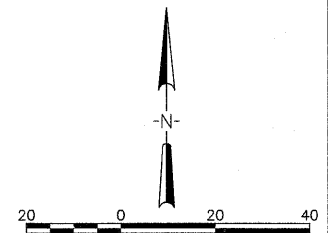
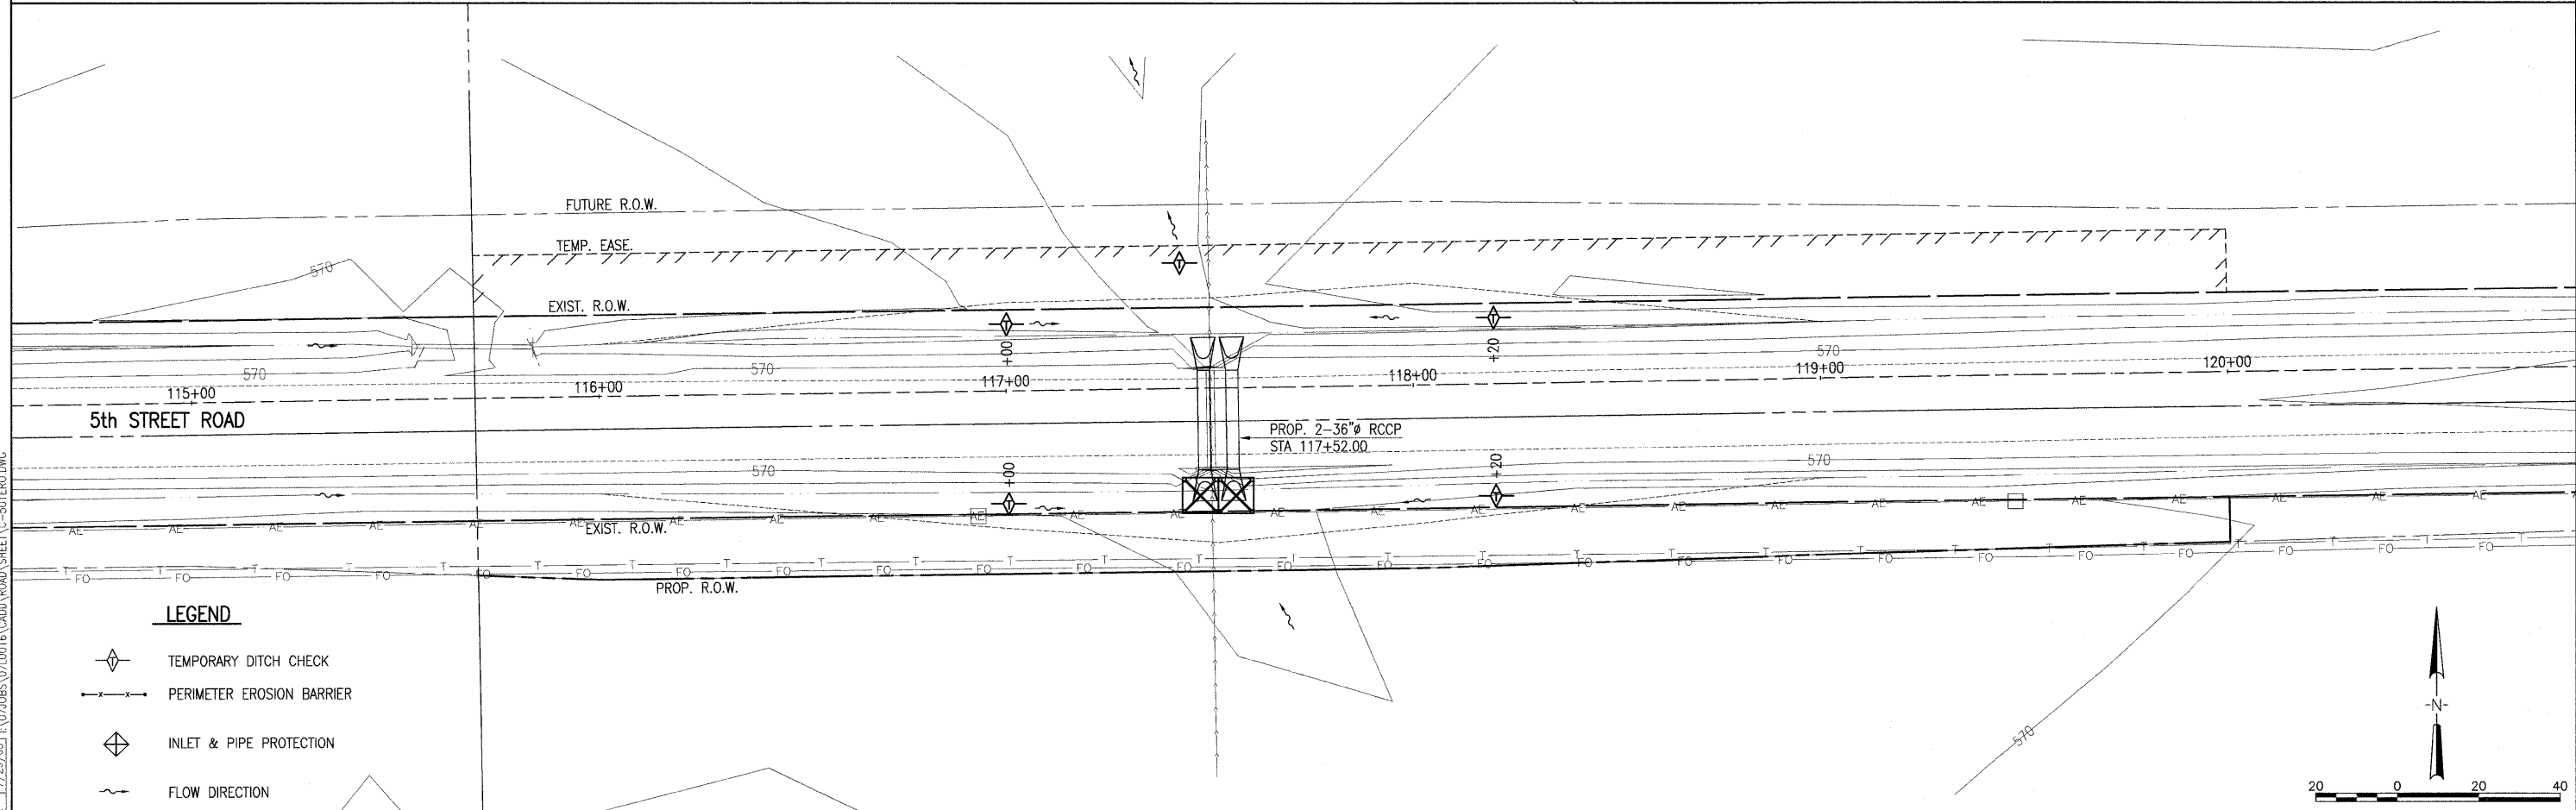
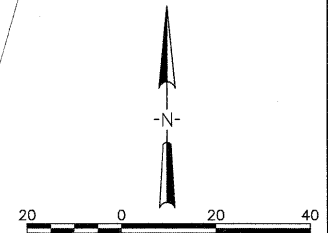


F.A.S. RTE.	SECTION	COUNTY	TOTAL SHEETS	SHEET NO.
569	07-00110-01-SP	LOGAN	26	16
PROJECT NO. HRR-0569(106)		CONTRACT NO. 93479		
FED. ROAD DIST. NO.		ILLINOIS	FED. AID PROJECT	

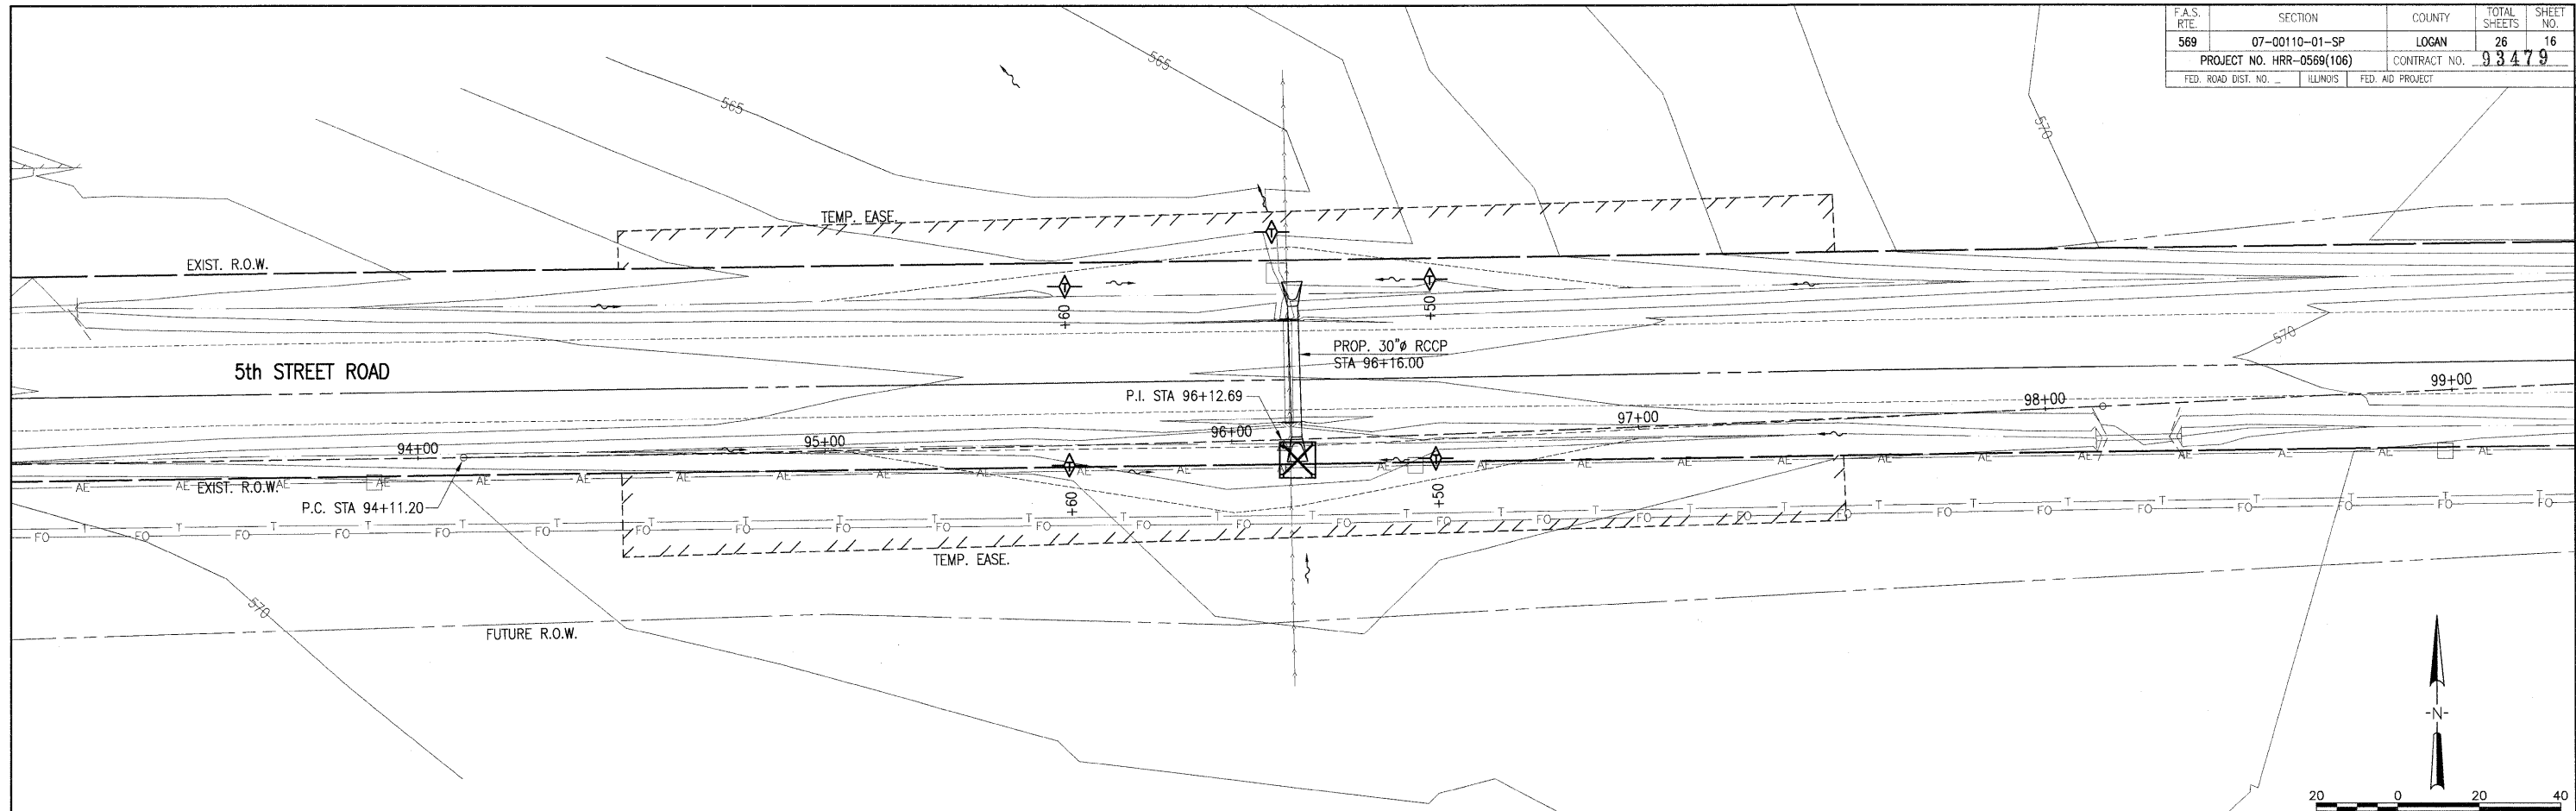

LEGEND

- TEMPORARY DITCH CHECK
- PERIMETER EROSION BARRIER
- INLET & PIPE PROTECTION
- FLOW DIRECTION

LAYOUT 6/30/08
 DRAWN 7/30/08
 REVIEWED 7/29/08
 BJB
 BJB
 LDK
 AUG 06, 2008 11:13 AM
 I:\0740BS\0710016\CADD\ROAD\SHEET C-501.ERO.DWG



DESIGNED -	REVISED -
DRAWN -	REVISED -
CHECKED -	REVISED -
DATE - 08-08-08	REVISED -

STATE OF ILLINOIS
DEPARTMENT OF TRANSPORTATION

EROSION CONTROL
5th STREET ROAD
LOGAN COUNTY, ILLINOIS

SCALE: 1"=20' PAGE 1 OF 4 STA. TO STA.