
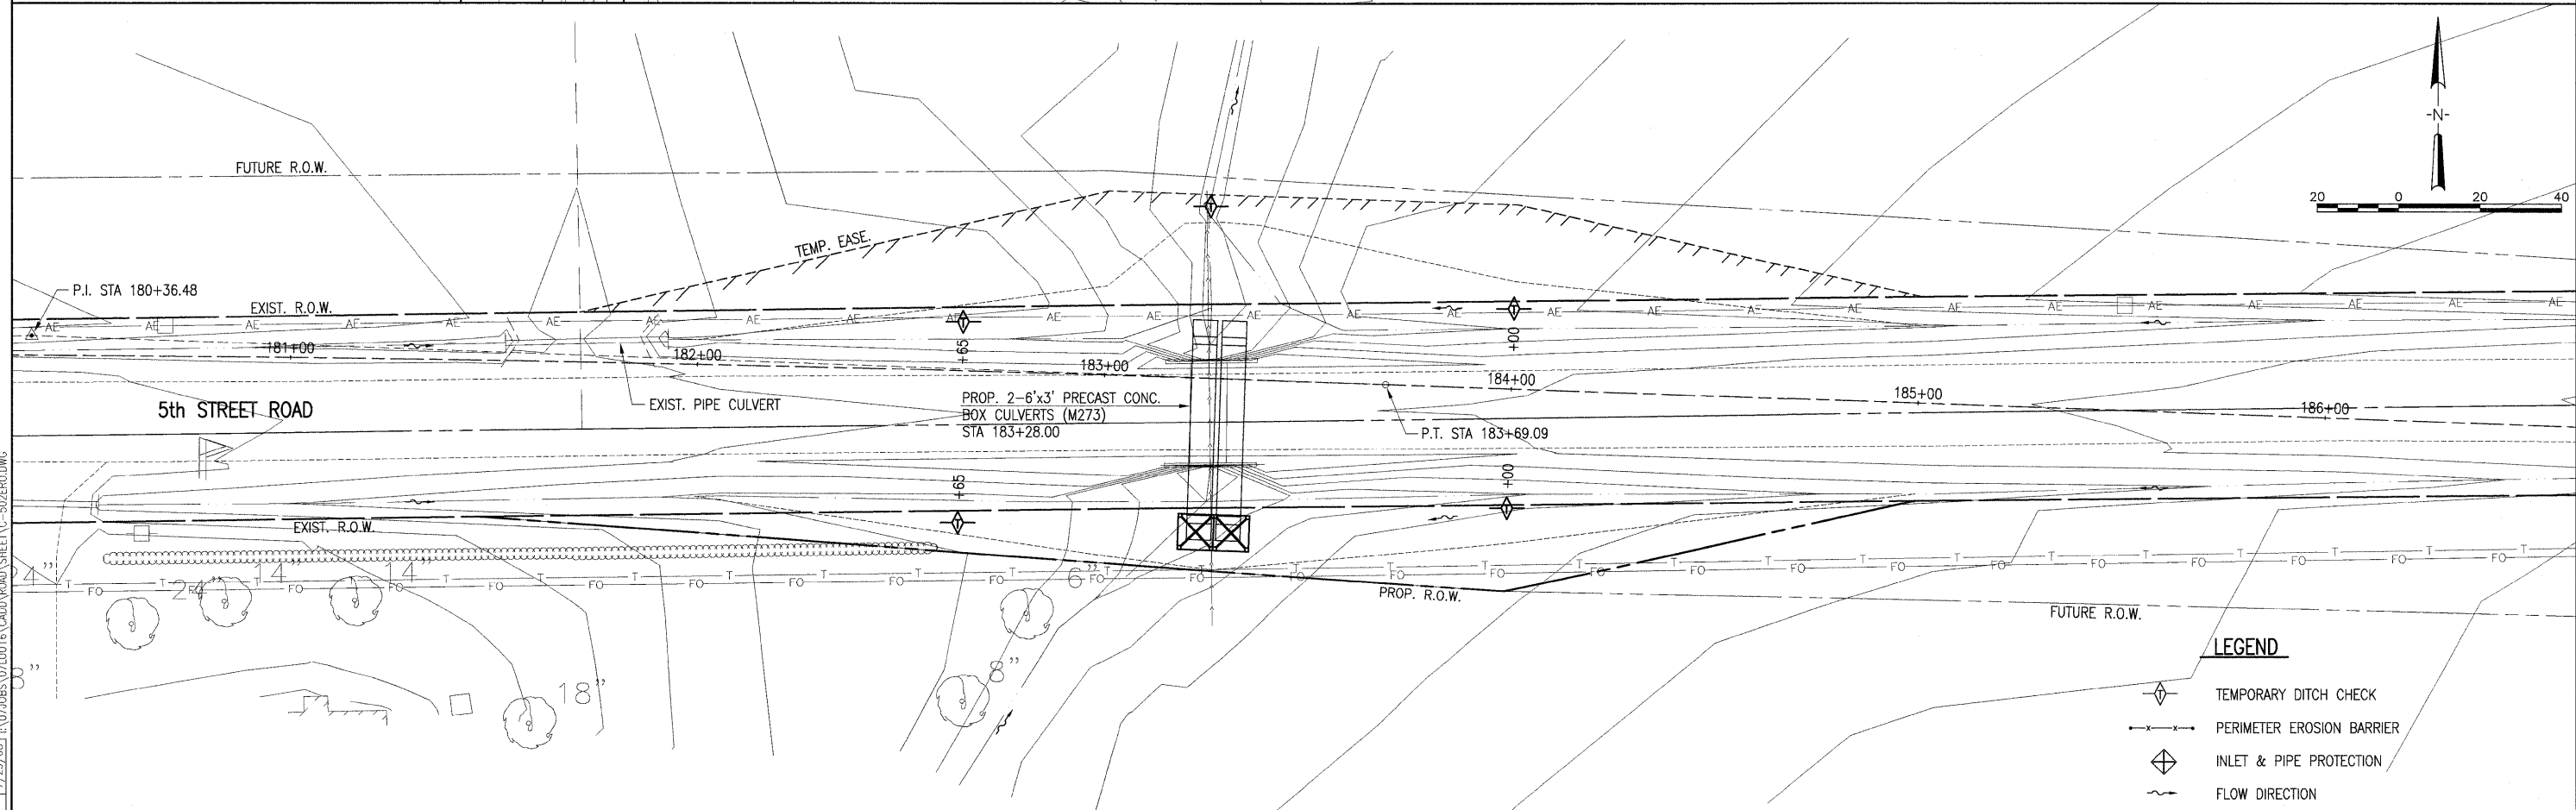


F.A.S. RTE.	SECTION	COUNTY	TOTAL SHEETS	SHEET NO.
569	07-00110-01-SP	LOGAN	26	17
PROJECT NO. HRR-0569(106)		CONTRACT NO. 93479		
FED. ROAD DIST. NO. _____		ILLINOIS FED. AID PROJECT		

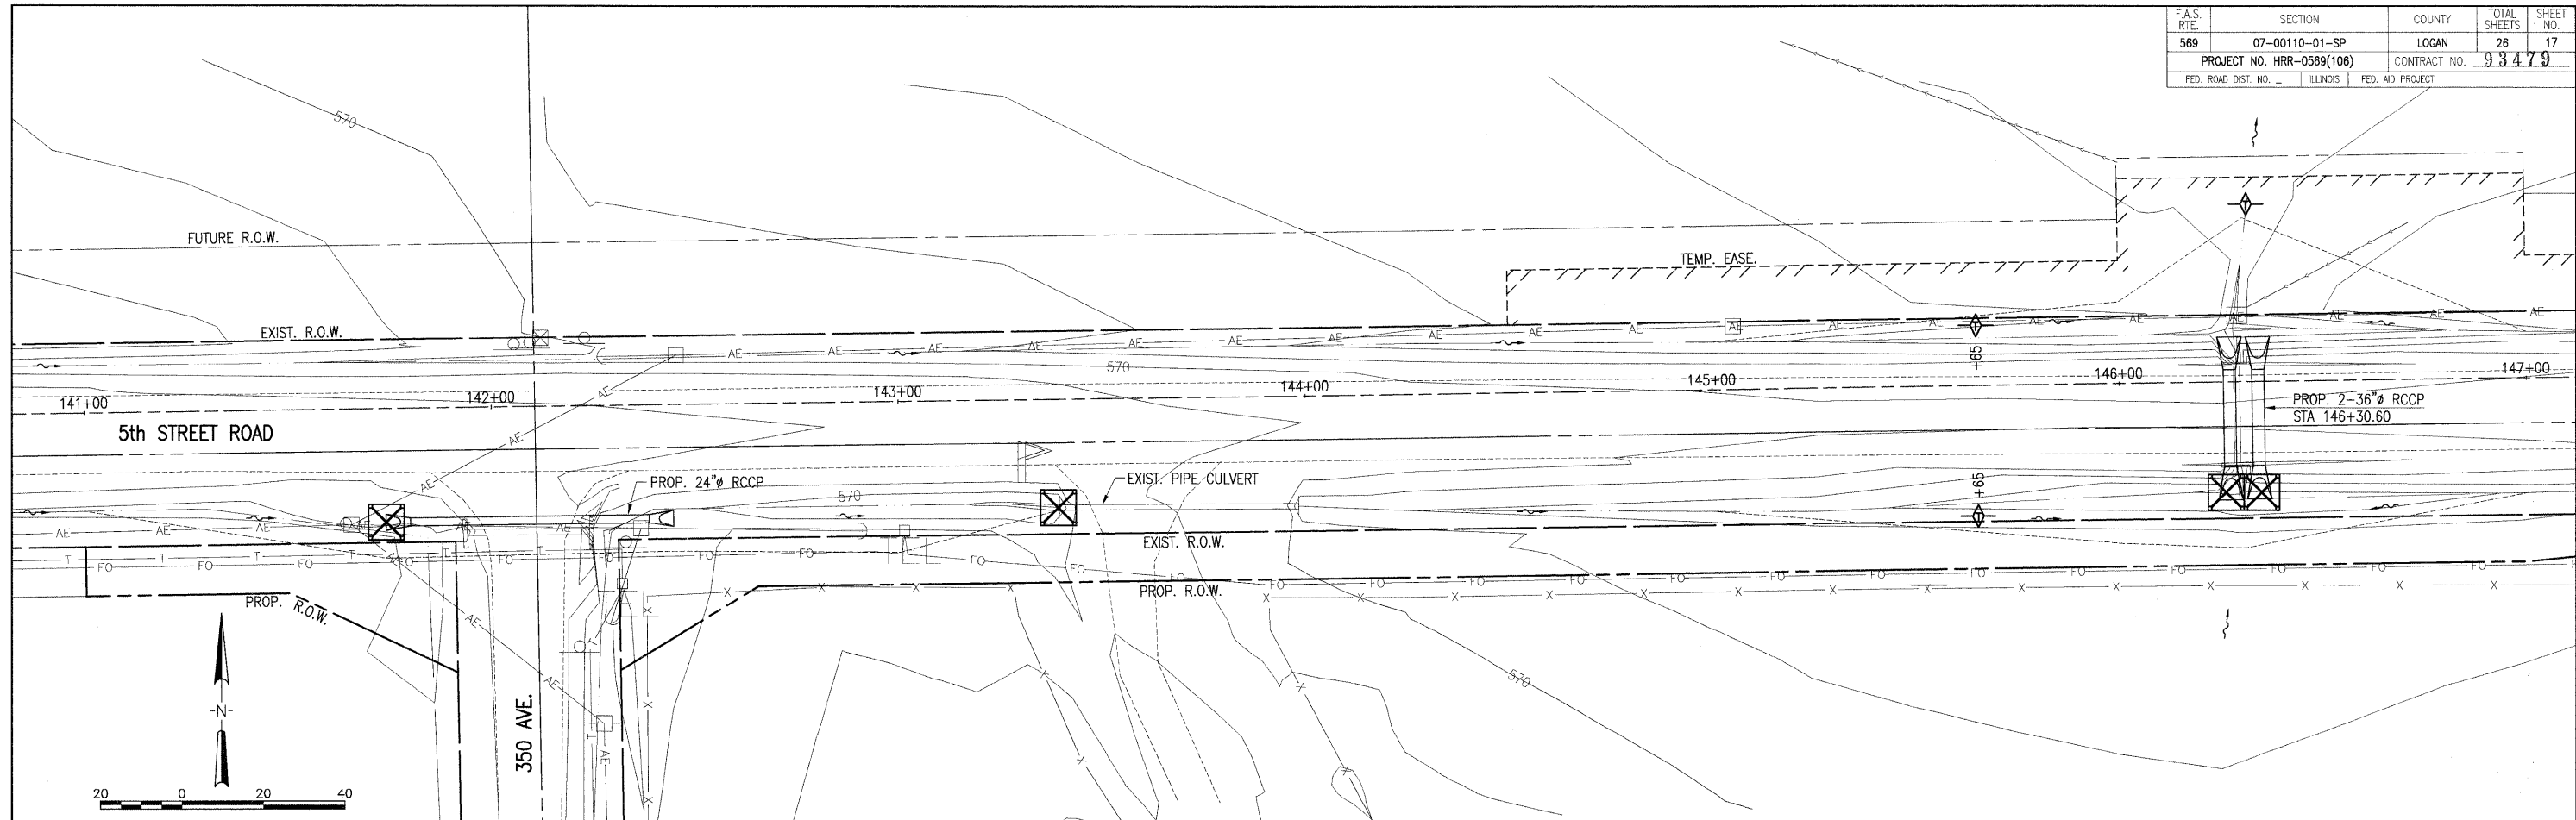

LEGEND

- TEMPORARY DITCH CHECK
- PERIMETER EROSION BARRIER
- INLET & PIPE PROTECTION
- FLOW DIRECTION

LAYOUT 6/23/06
 DRAWN 7/30/06
 REVIEWED LDK 7/29/06
 AUG 06, 2006 11:14 AM
 I:\07\08\05\07\0016\CADD\ROAD\SHEET\502ERO.DWG

HANSON
 Hanson Professional Services Inc.
 1525 South Sixth Street, Springfield, IL 62703
 Registration No. 194-001084
 © Copyright Hanson Professional Services Inc. 2008

DESIGNED -	REVISED -
DRAWN -	REVISED -
CHECKED -	REVISED -
DATE - 08-08-08	REVISED -

STATE OF ILLINOIS
DEPARTMENT OF TRANSPORTATION

EROSION CONTROL
5th STREET ROAD
LOGAN COUNTY, ILLINOIS

SCALE: 1"=20' PAGE 2 OF 4 STA. TO STA.