
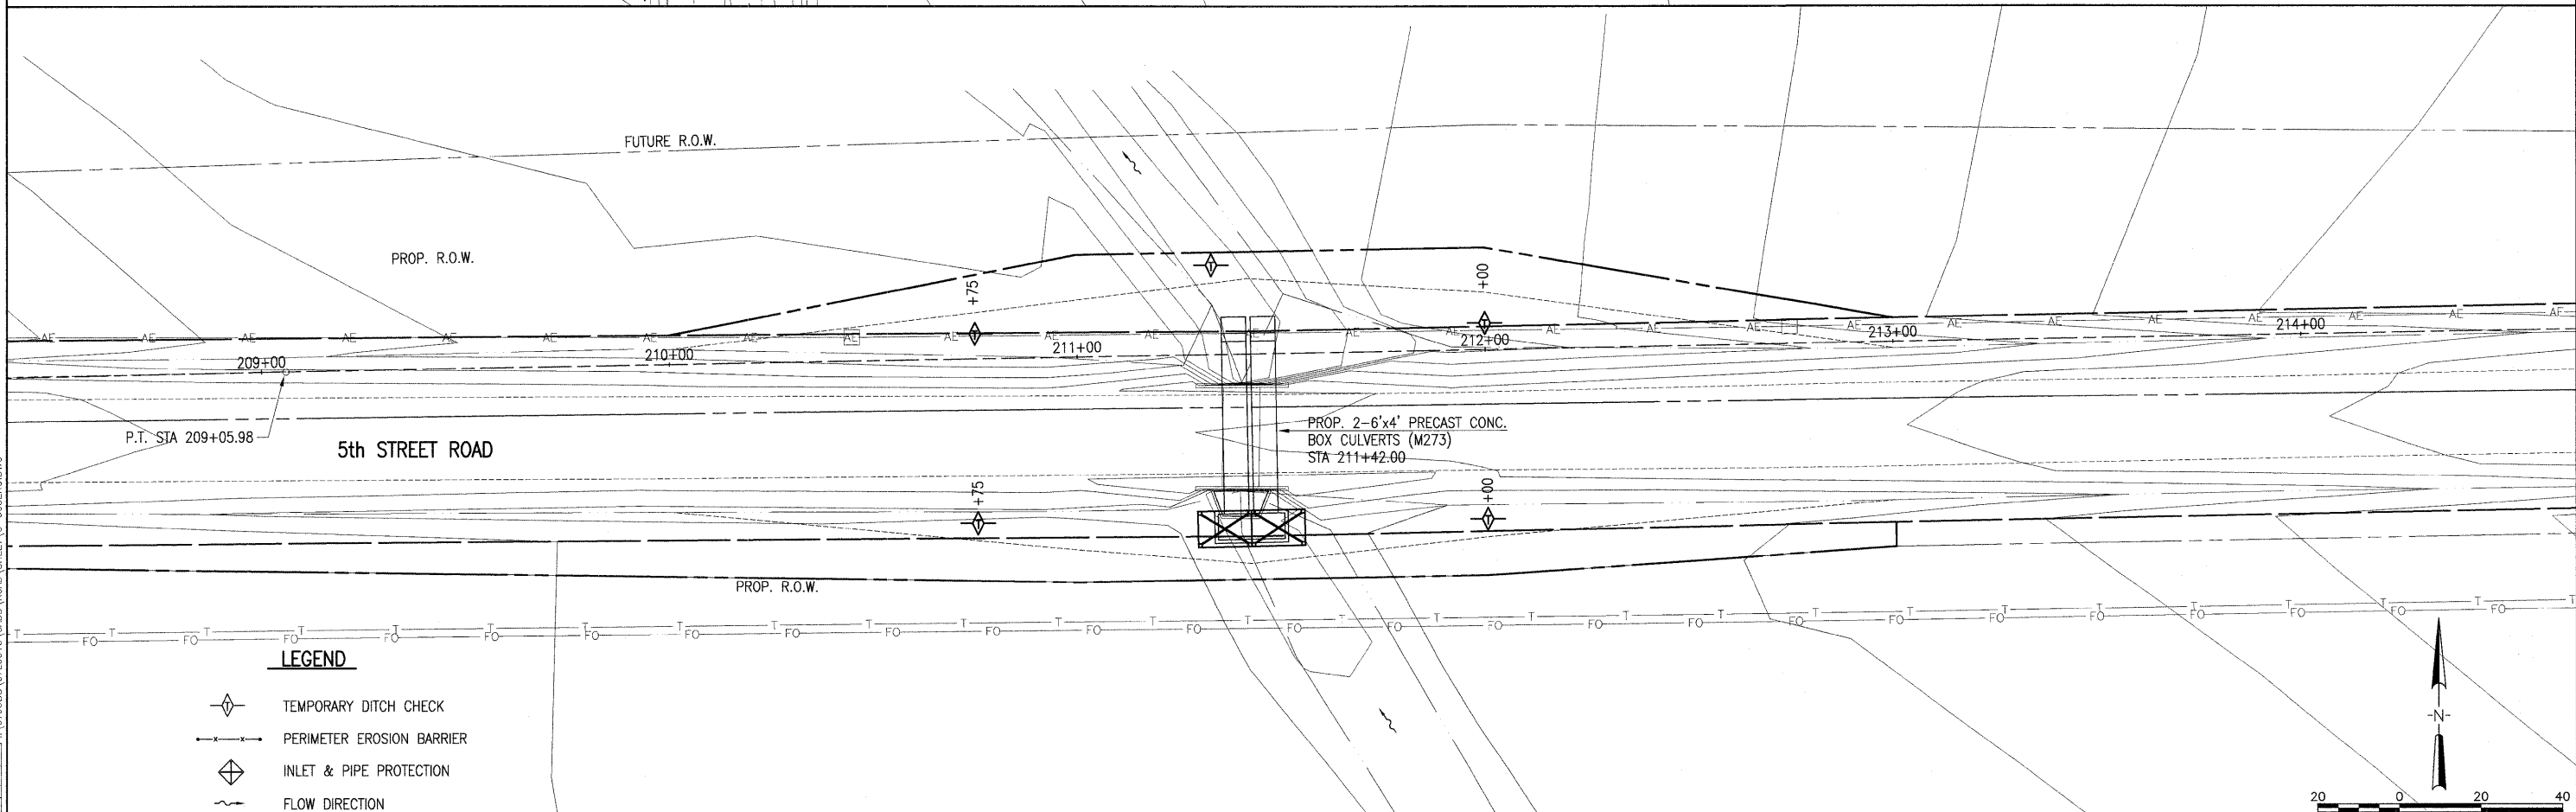


F.A.S. RTE.	SECTION	COUNTY	TOTAL SHEETS	SHEET NO.
569	07-00110-01-SP	LOGAN	26	18
PROJECT NO. HRR-0569(106)		CONTRACT NO. 93479		
FED. ROAD DIST. NO. -		ILLINOIS	FED. AID PROJECT	

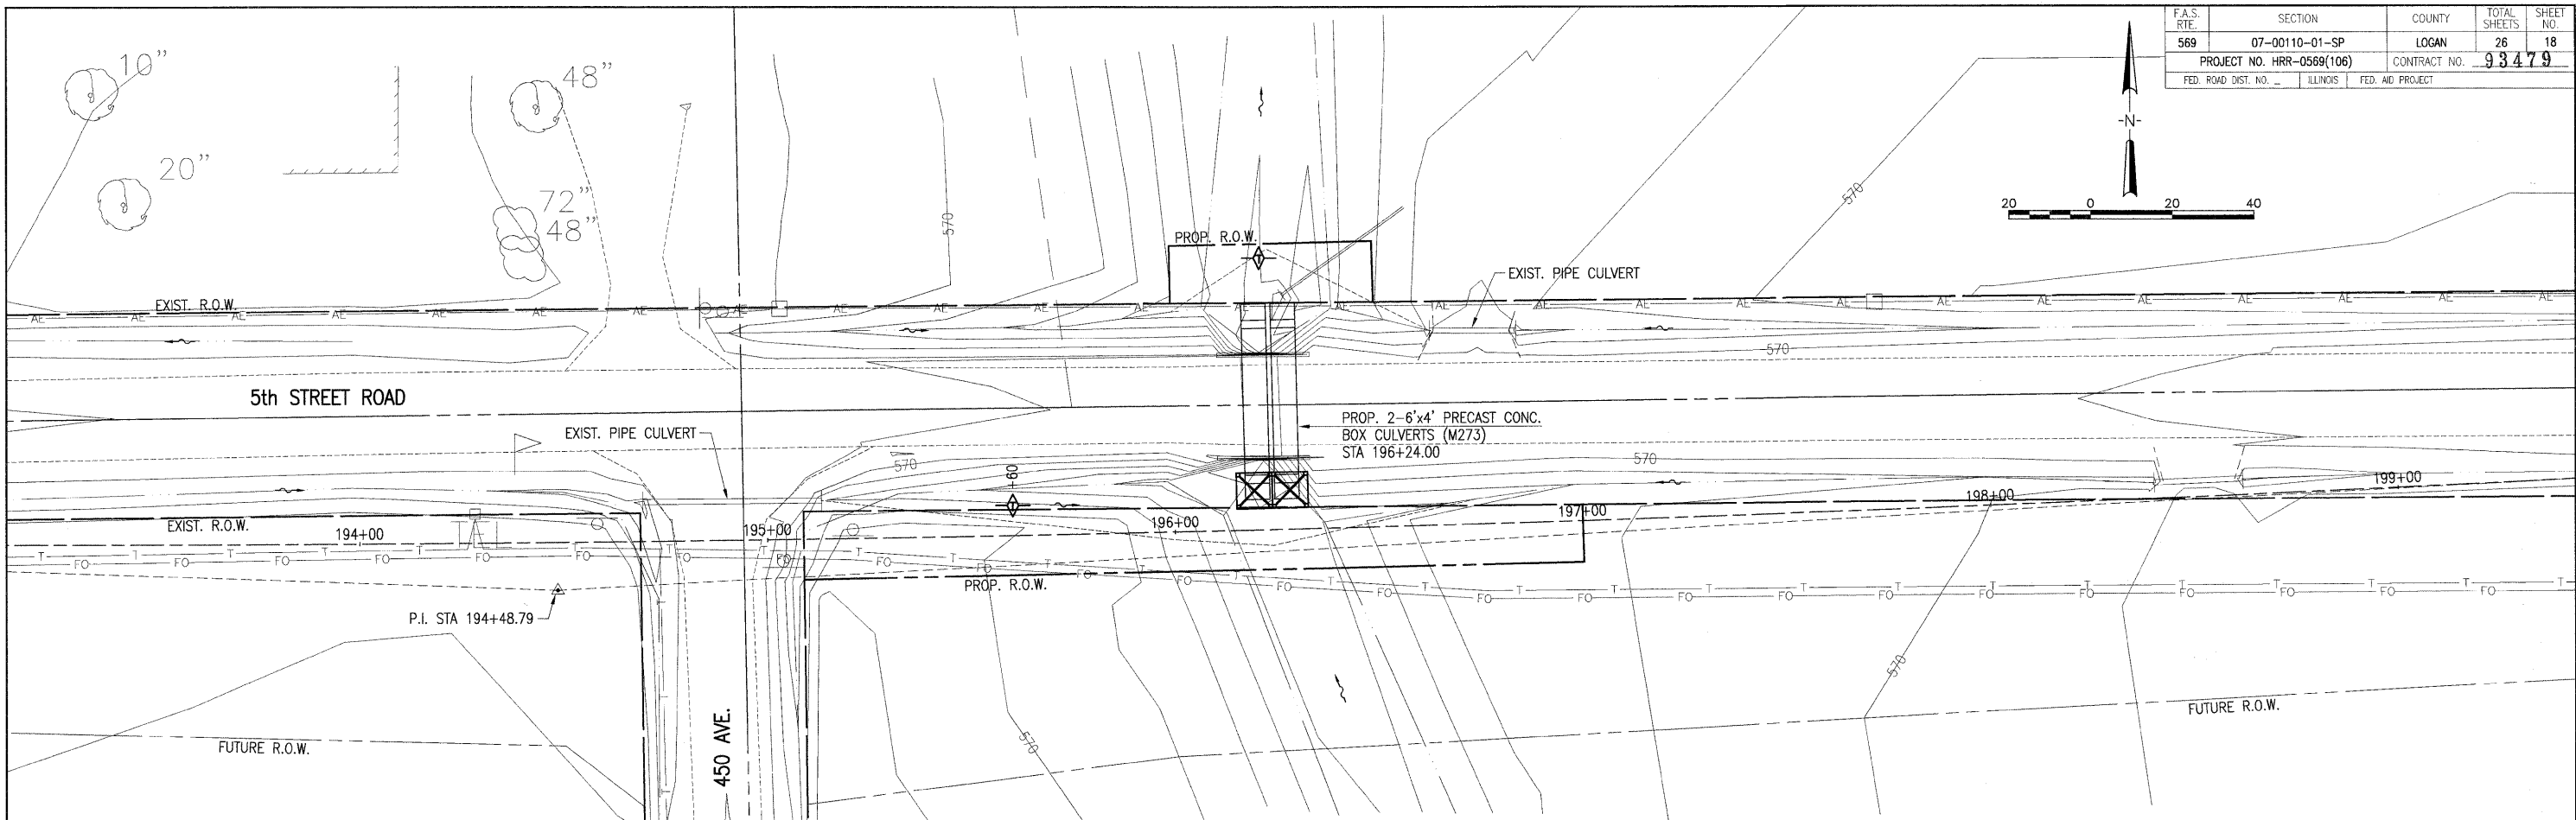

- LEGEND**
- TEMPORARY DITCH CHECK
  - PERIMETER EROSION BARRIER
  - INLET & PIPE PROTECTION
  - FLOW DIRECTION

LAYOUT: BJB 6/30/08  
 DRAWN: BJB 7/30/08  
 REVIEWED: LDK 7/29/08  
 AUG 06, 2008 11:14 AM  
 I:\07\085\07\0016\CADD\ROAD\SHR\T-C-503ERO.DWG

**HANSON**  
 Hanson Professional Services Inc.  
 1625 South Sixth Street, Springfield, IL 62703  
 Registration No. 194-001084  
 © Copyright Hanson Professional Services Inc. 2008

DESIGNED	-	REVISED	-
DRAWN	-	REVISED	-
CHECKED	-	REVISED	-
DATE	08-08-08	REVISED	-

STATE OF ILLINOIS  
 DEPARTMENT OF TRANSPORTATION

EROSION CONTROL  
 5th STREET ROAD  
 LOGAN COUNTY, ILLINOIS