

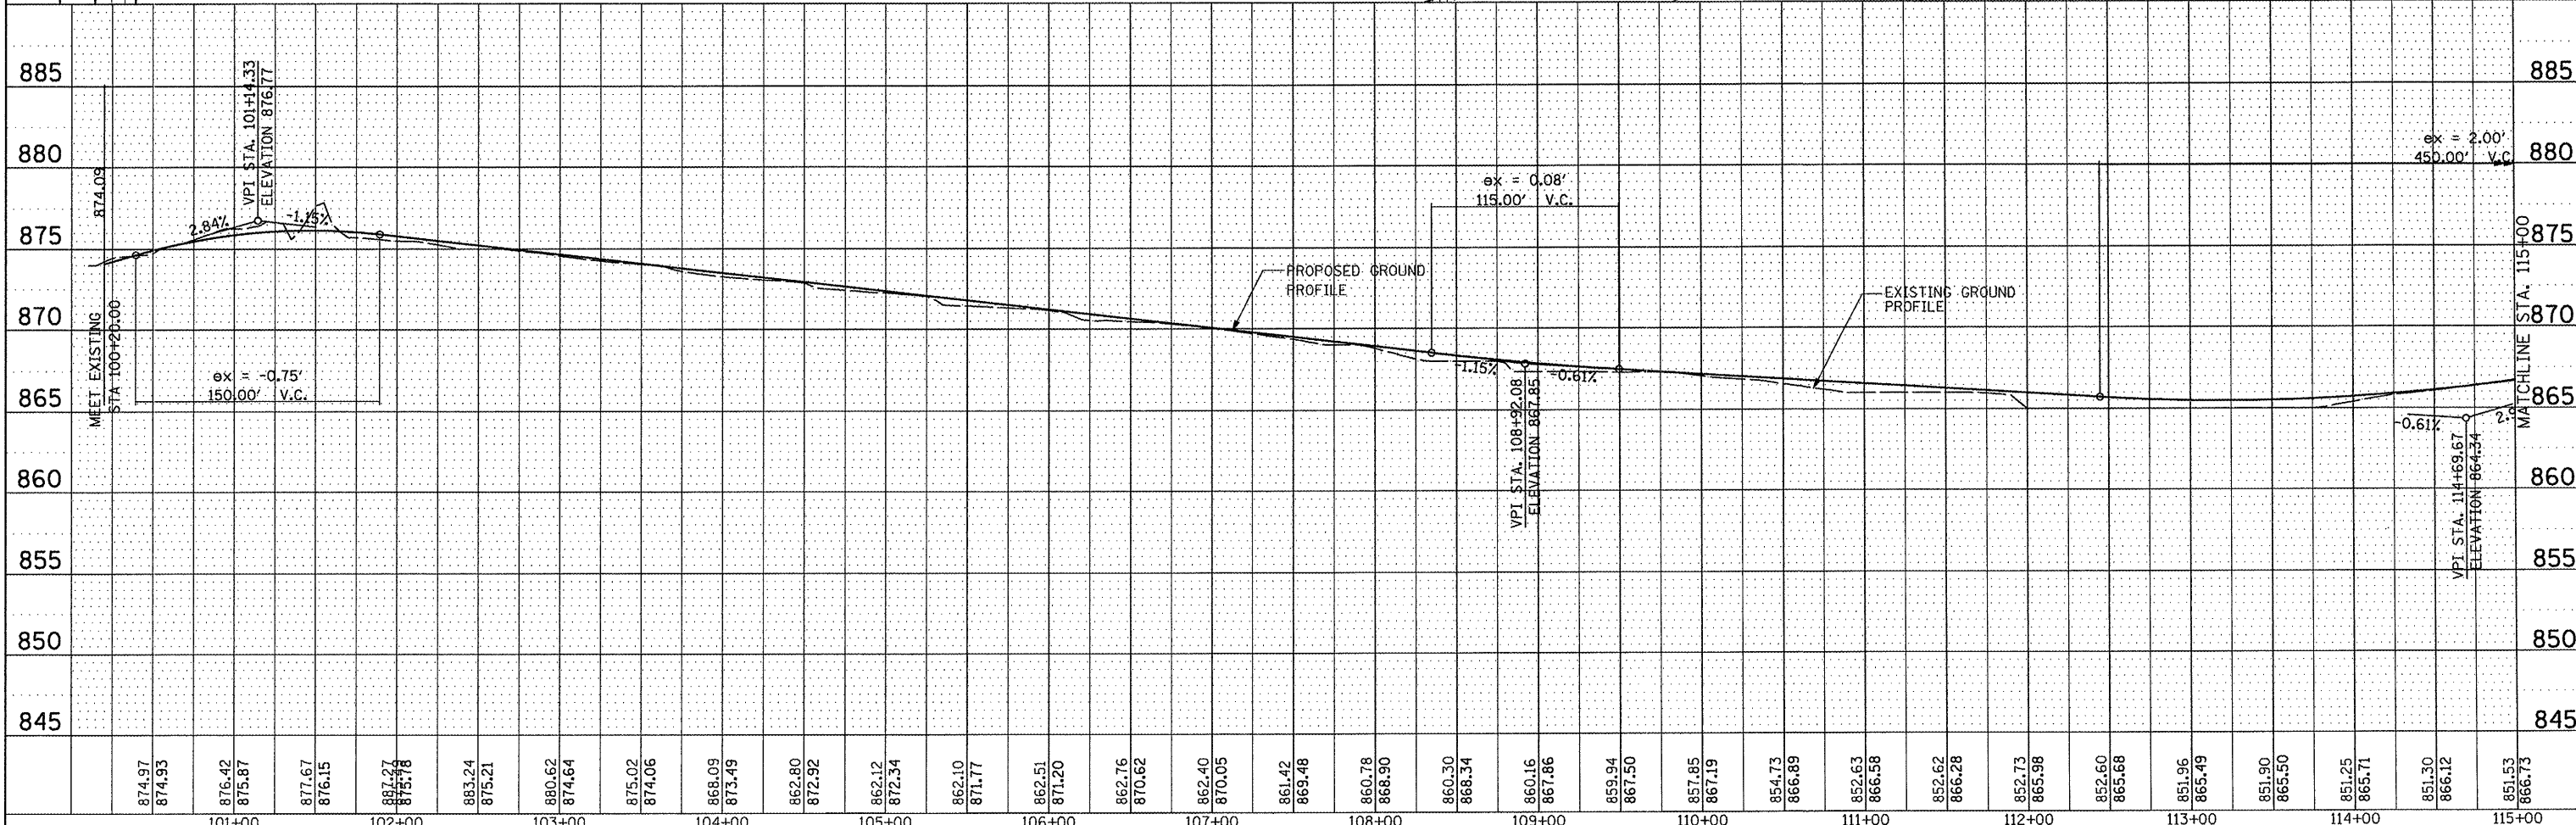


Hanson Professional Services Inc.
 Suite 200, 815 Commerce Drive
 Oak Brook, Illinois 60523
 © Copyright Hanson Professional Services Inc. 2008

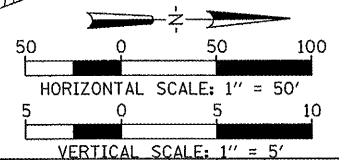

PROFILE	REVIEWED	BY	DATE
NOTE BOOK	GRADES CHECKED		
NO.	STRUCTURE NOTATION GRID		

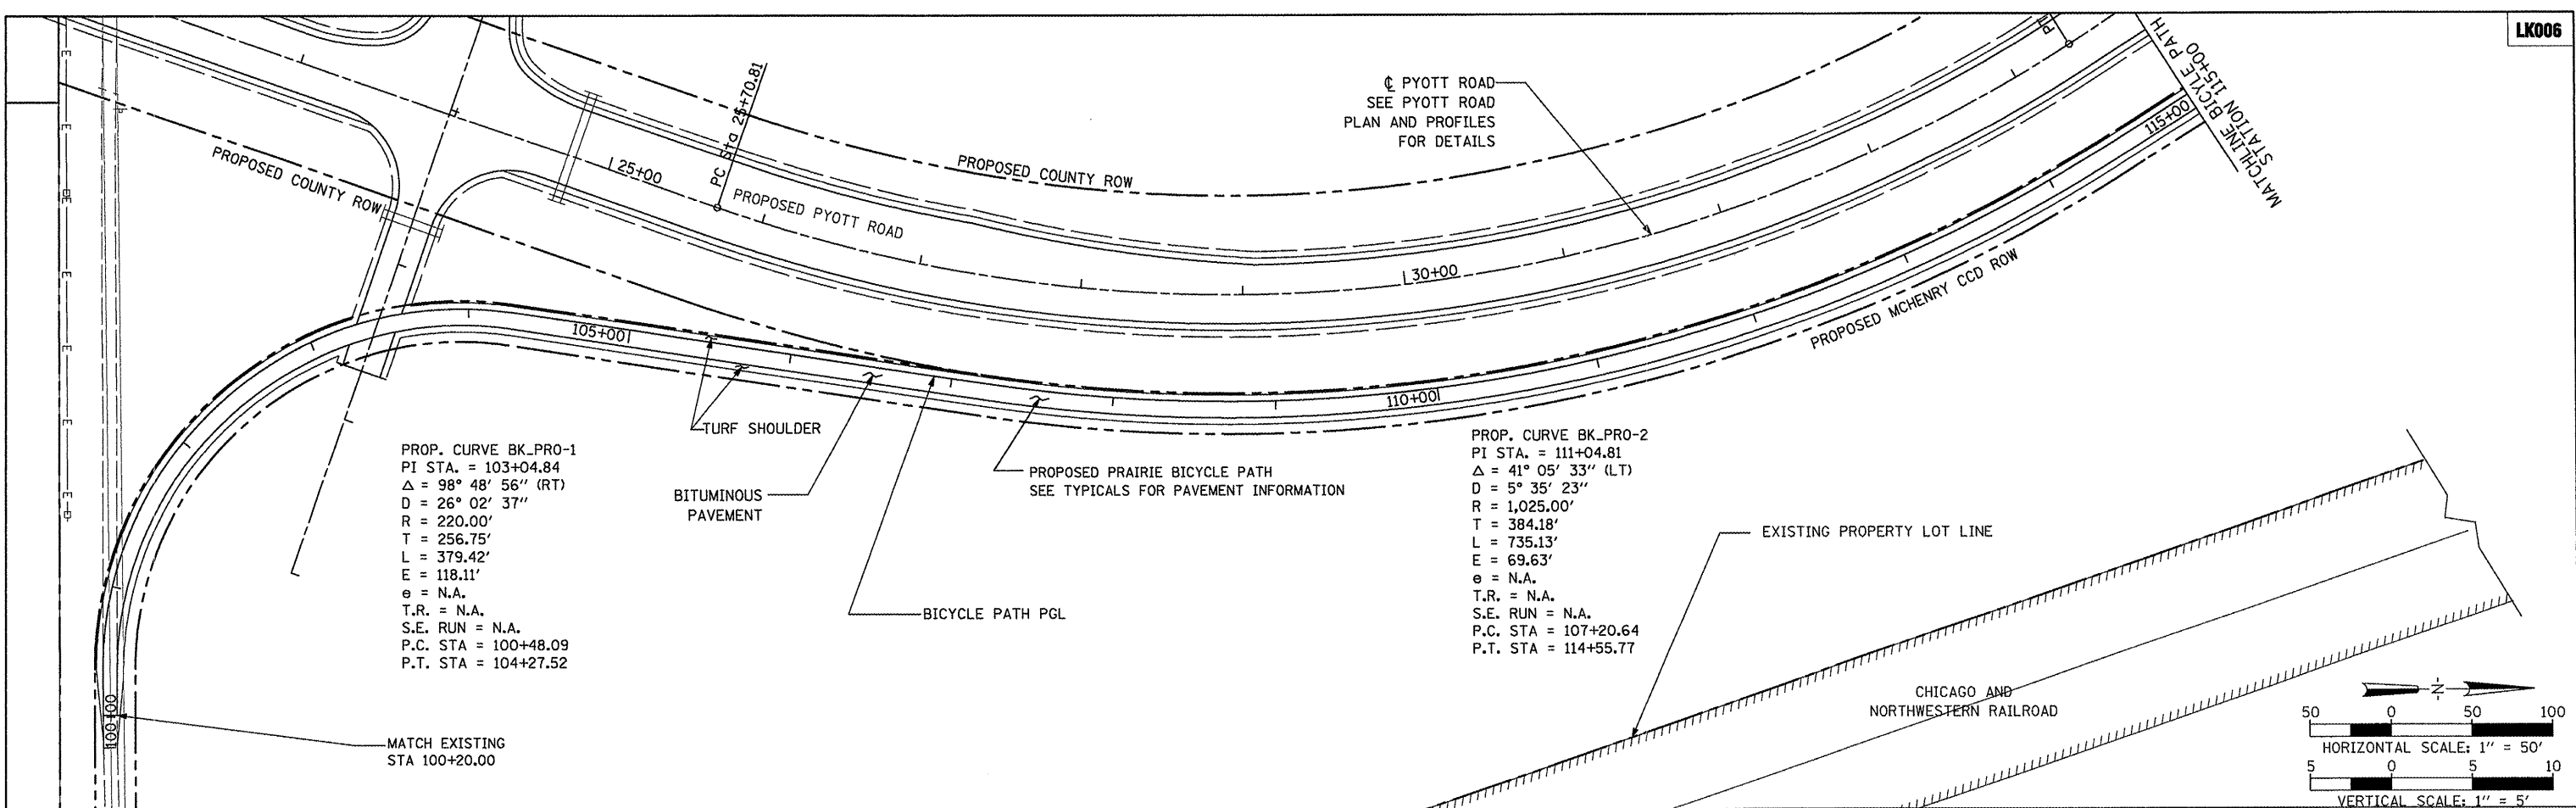

874.97	874.93	876.42	875.87	877.67	876.15	877.27	875.78	883.24	875.21	880.62	874.64	875.02	874.06	866.09	873.49	862.80	872.92	862.12	872.34	862.10	871.77	862.51	871.20	862.76	870.62	862.40	870.05	861.42	869.48	860.78	868.90	860.30	868.34	860.16	867.86	859.94	867.50	857.85	867.19	854.73	866.89	852.63	866.58	852.62	866.28	852.73	865.98	852.60	865.68	851.96	865.49	851.90	865.50	851.25	865.71	851.30	866.12	851.53	866.73
101+00		102+00		103+00		104+00		105+00		106+00		107+00		108+00		109+00		110+00		111+00		112+00		113+00		114+00		115+00																															

FILE NAME = \\05jobs\00841\05b8021\civil part b\sheet10-77P-PR7.dwg
 PLOT SCALE = 99.9998 / IN.
 PLOT DATE = 02/25/2009, 11:41 AM

USER NAME = B1ain01219
 DESIGNED - BLB
 DRAWN - CBP
 CHECKED - LDH
 DATE - 05/21/08

REVISIED -
 REVISIED -
 REVISIED -
 REVISIED -

VILLAGE OF LAKE IN THE HILLS, ILLINOIS

PROPOSED BICYCLE PATH PLAN AND PROFILE

SCALE: 1"=50' SHEET NO. 30 OF 143 SHEETS STA. 100+00 TO STA. 115+00

F.A. RTE.	SECTION	COUNTY	TOTAL SHEETS	SHEET NO.
			143	30
CONTRACT NO.				
AIP NO. 3-17-0112-B10 ILLINOIS IDA NO. 3CK-3807				