
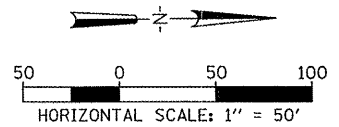


Hanson Professional Services Inc.  
 Suite 200, 815 Commerce Drive  
 Oak Brook, Illinois 60523  
 © Copyright Hanson Professional Services Inc. 2009

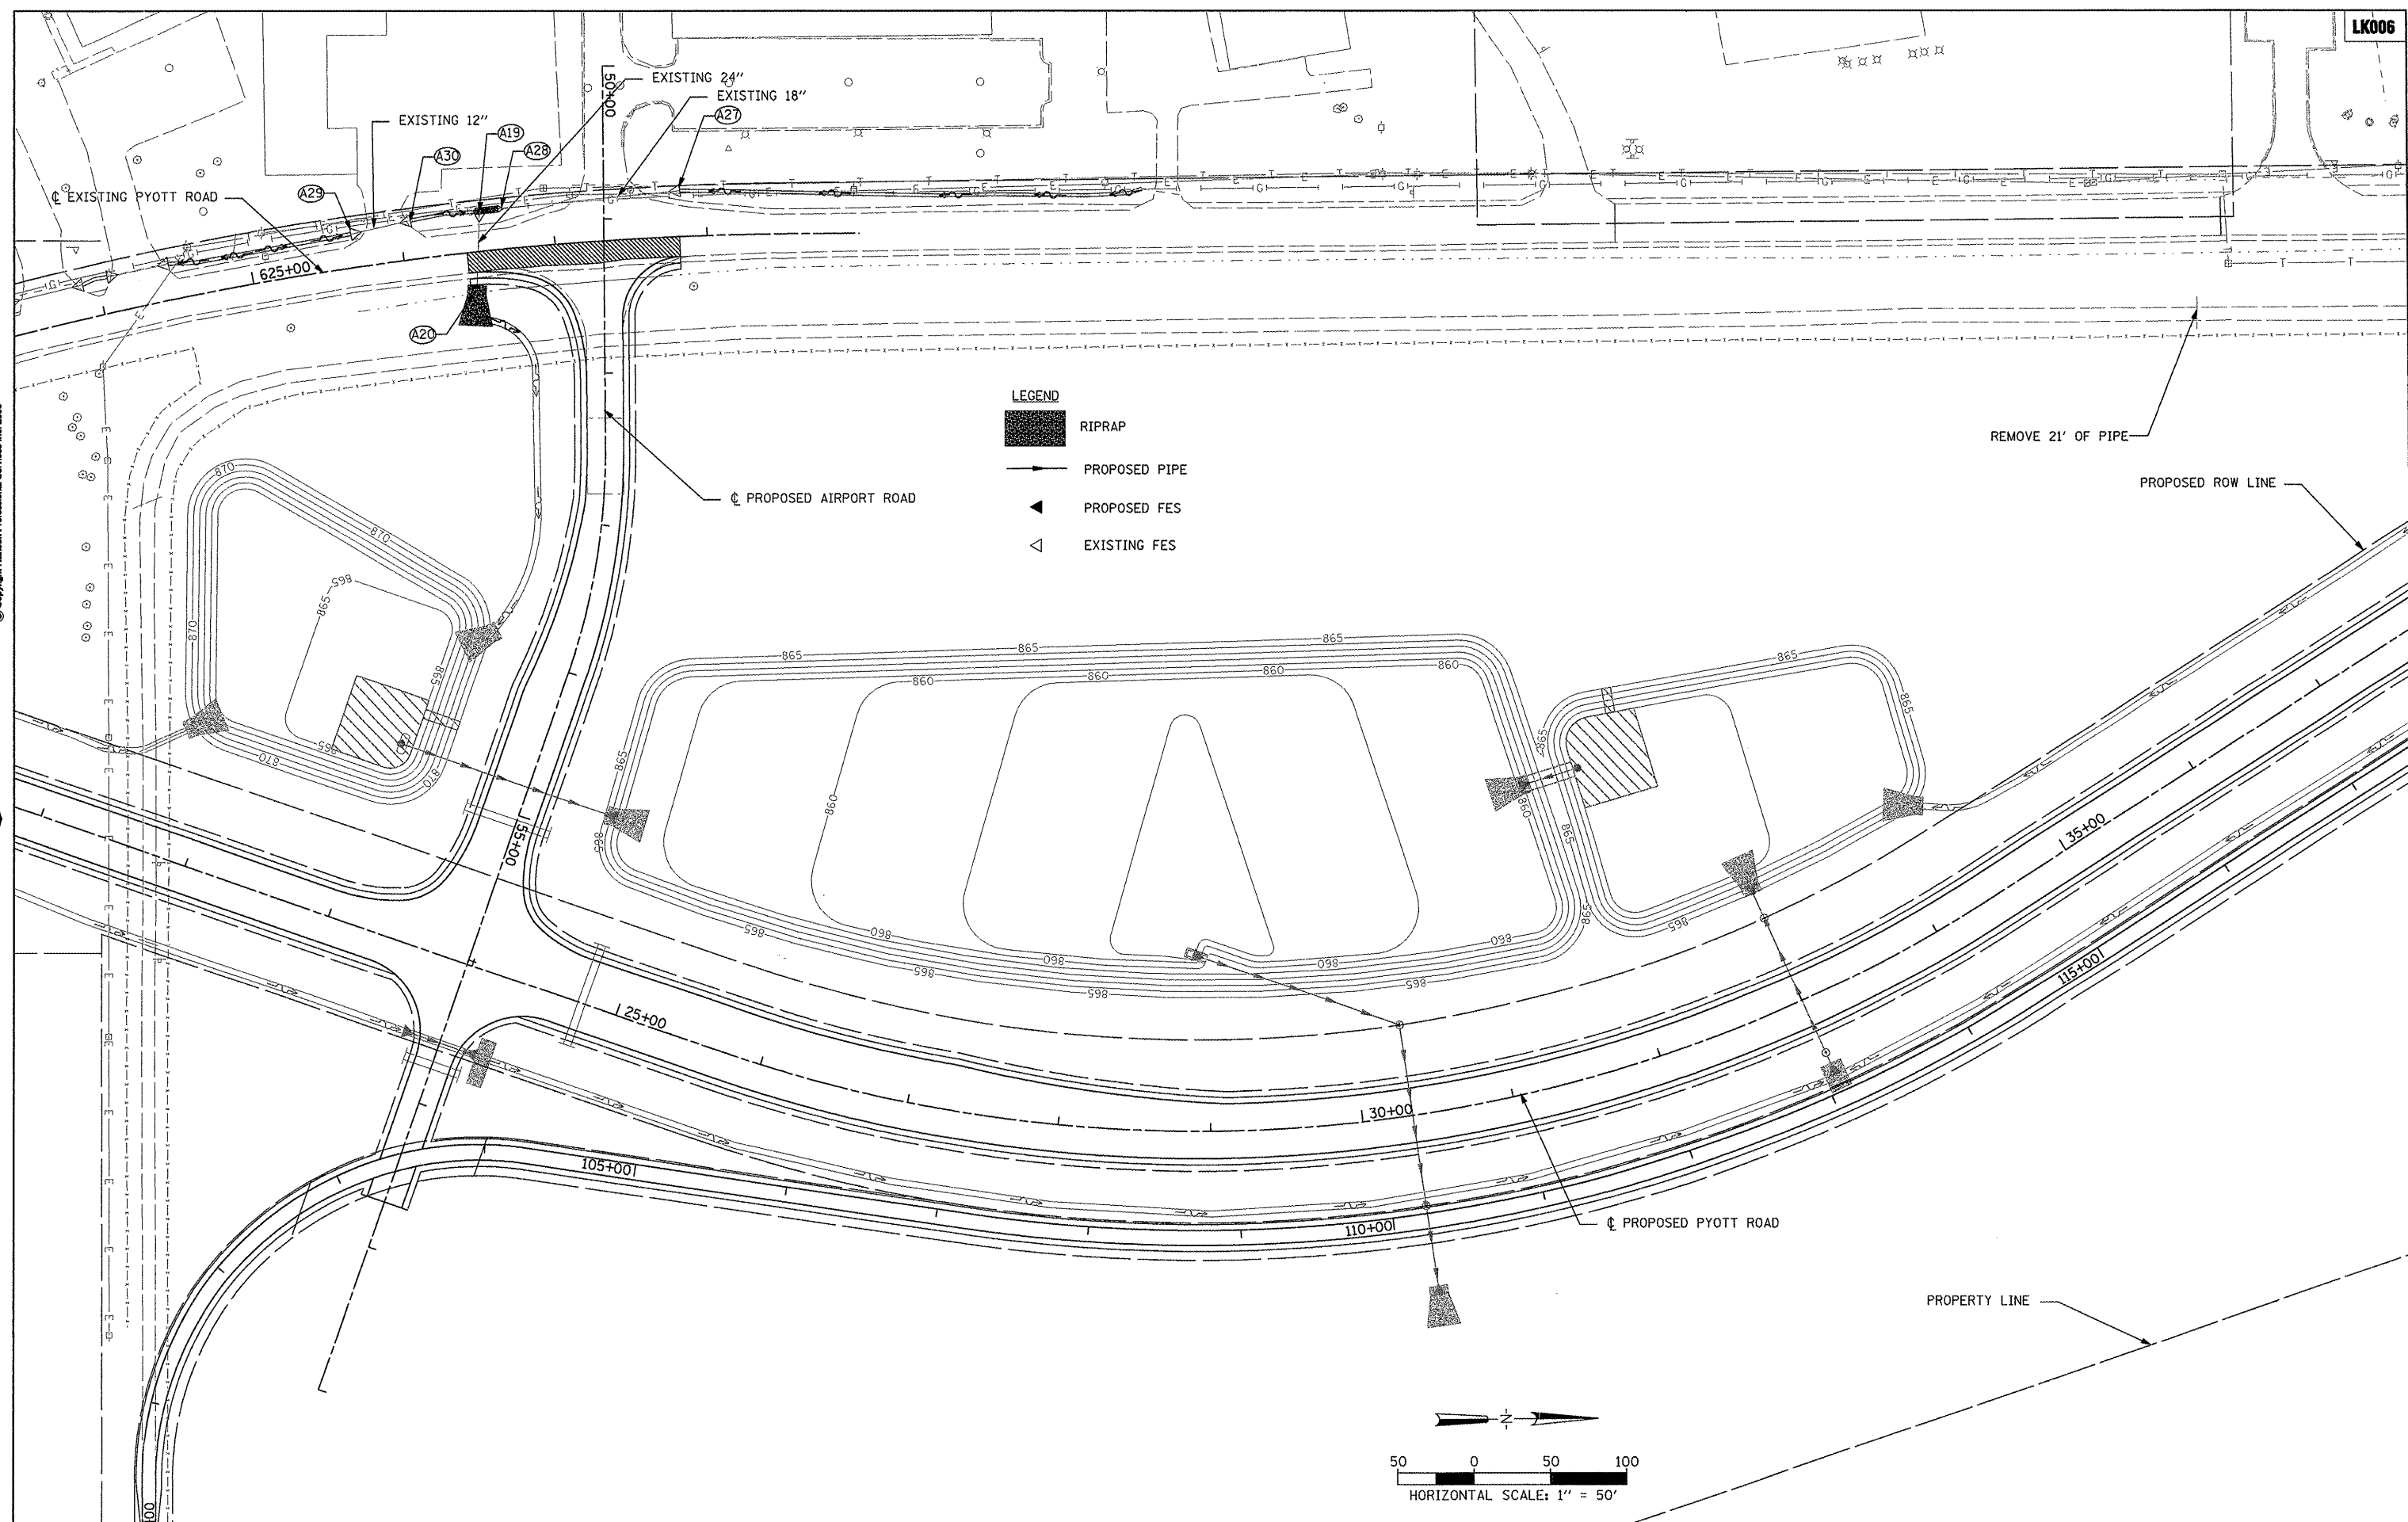

FILE NAME =	USER NAME = B10101219	DESIGNED - SJM	REVISED -	<b>VILLAGE OF LAKE IN THE HILLS, ILLINOIS</b>	<b>PYOTT ROAD DRAINAGE PLAN</b>	COUNTY	TOTAL SHEETS	SHEET NO.
\\05\jobs\00841\05b021\civil part b\sheet\C-DRN3.sht	DRAWN - SJM	REVISED -	MCHENRY			143	45	
PLOT SCALE = 99.9998 "/ IN.	CHECKED - BLB	REVISED -	AIP NO. 3-17-0112-B10 ILLINOIS IDA NO. 3CK-3807					
PLOT DATE = 02/25/2009, 11:42 AM	DATE - 05/21/08	REVISED -						