



Hanson Professional Services Inc.  
 Suite 200, 815 Commerce Drive  
 Oak Brook, Illinois 60528  
 © Copyright Hanson Professional Services Inc. 2008

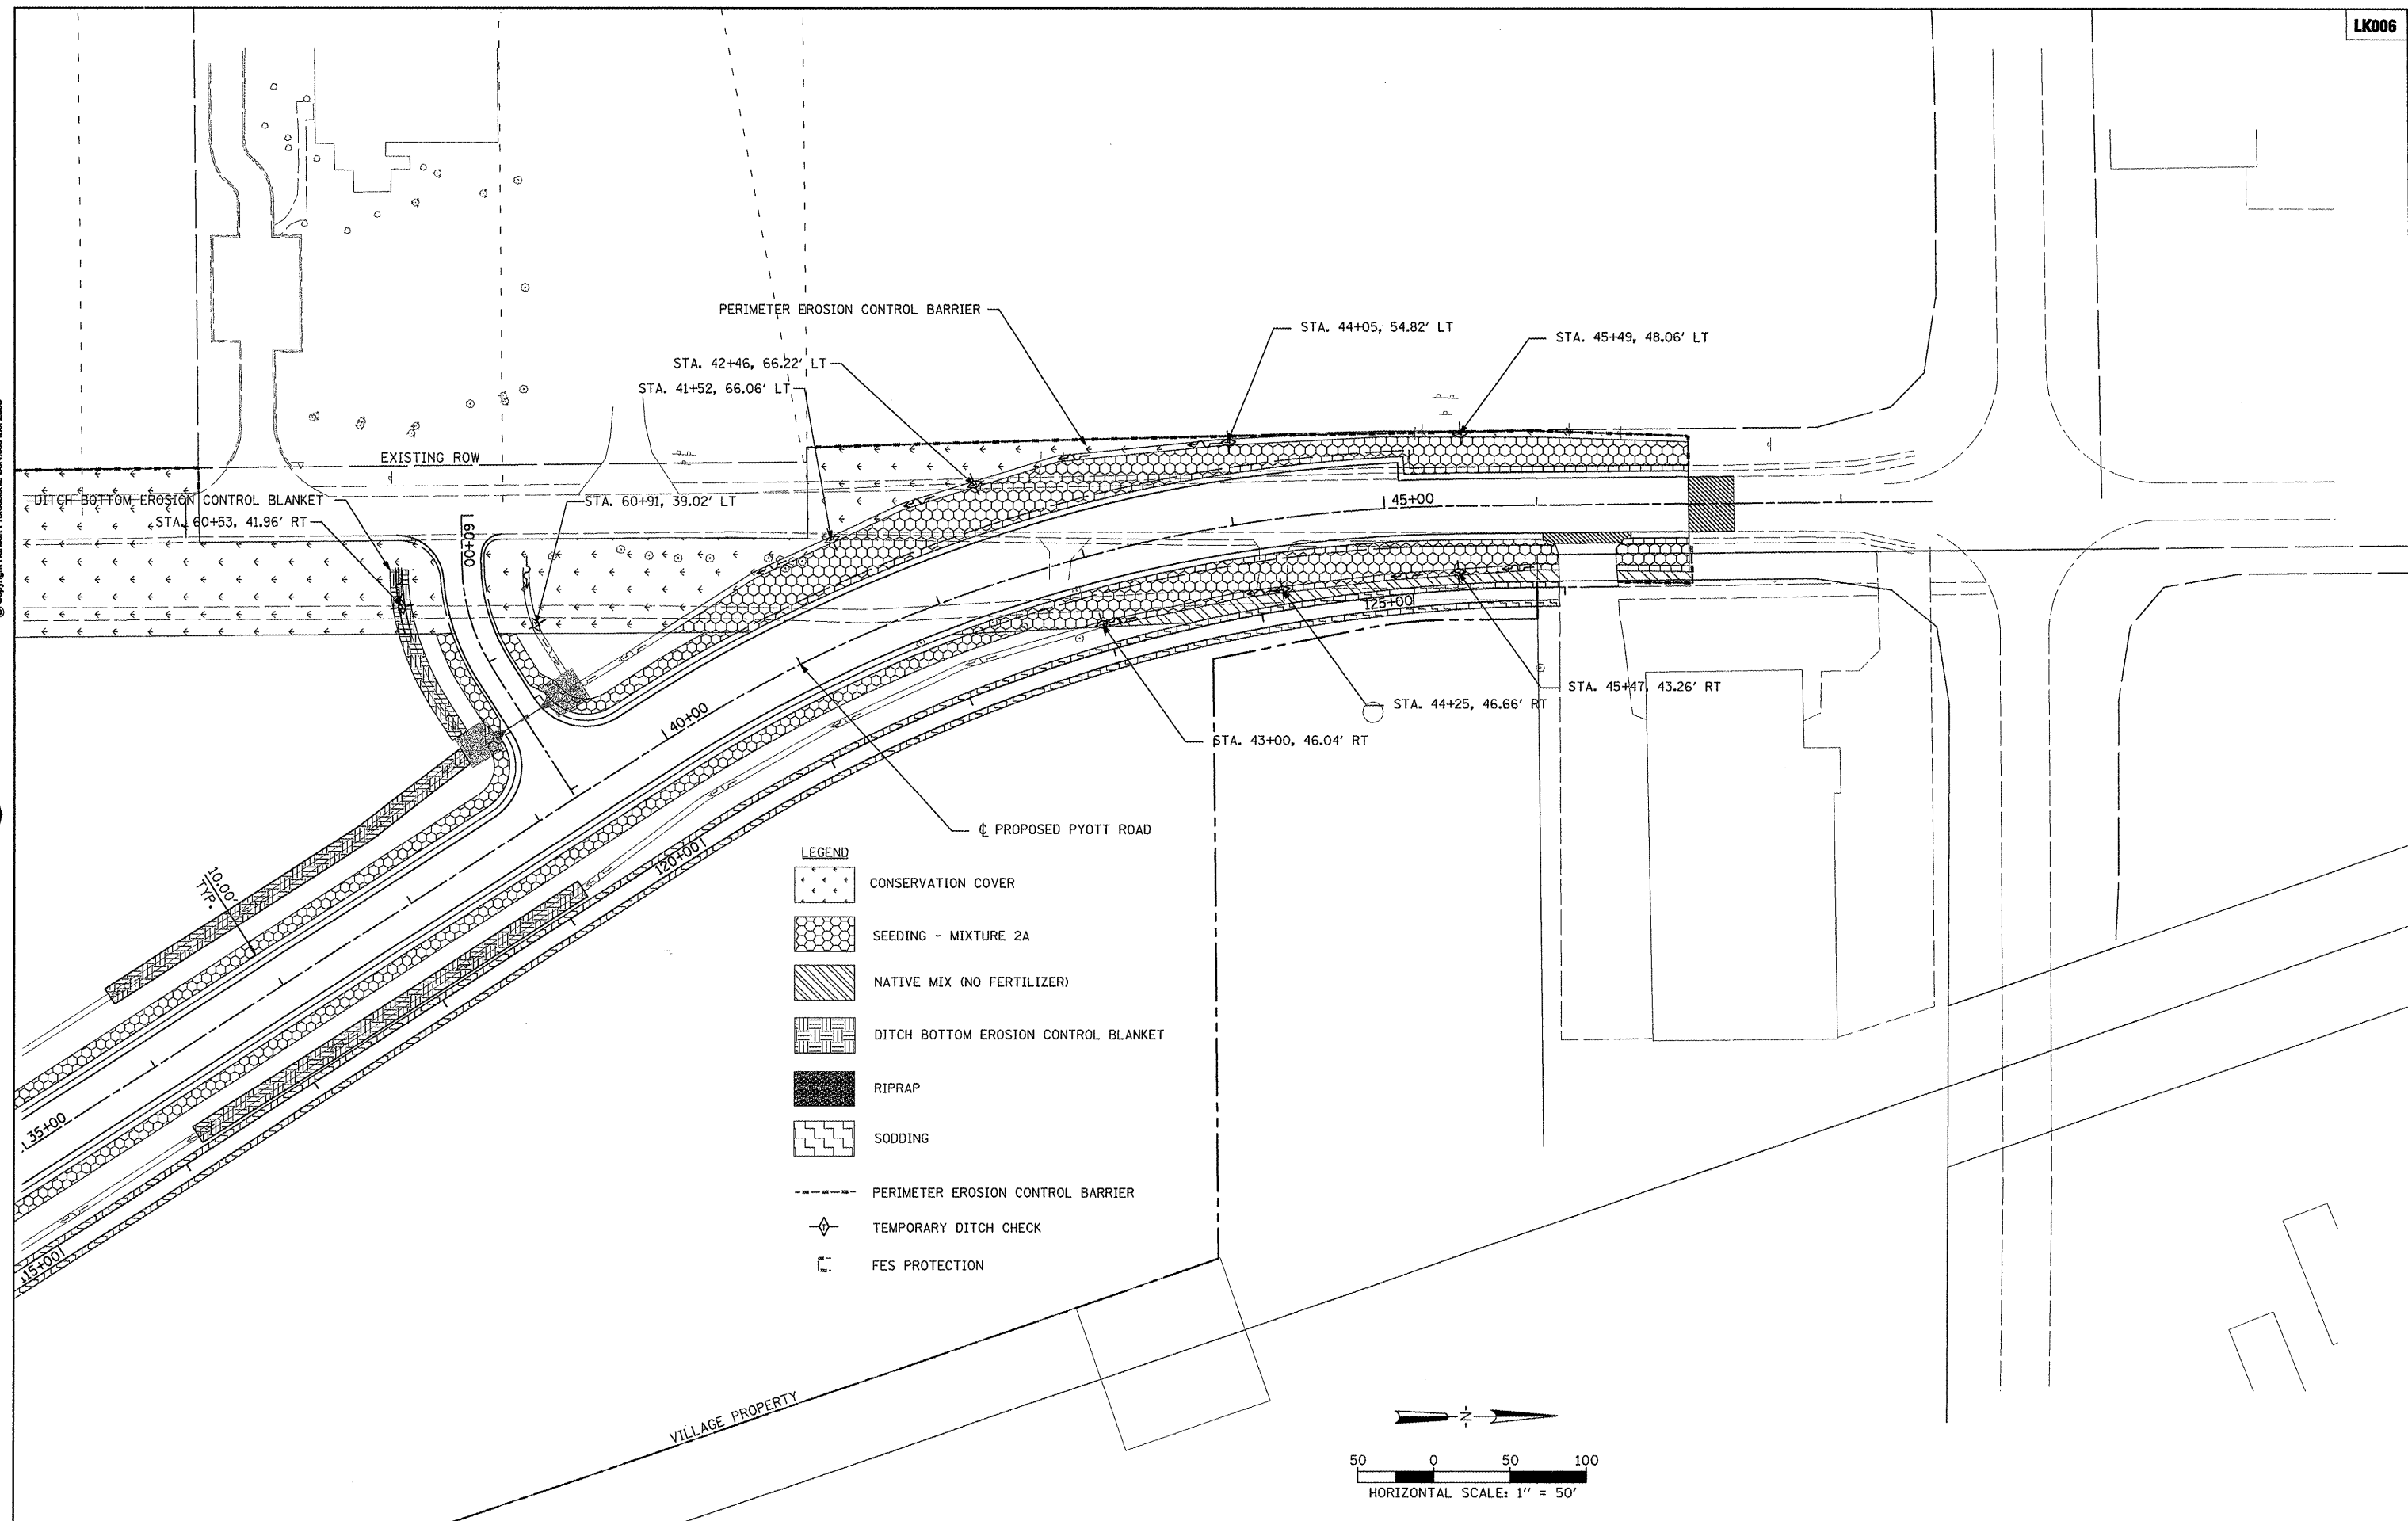

- LEGEND**
- CONSERVATION COVER
  - SEEDING - MIXTURE 2A
  - NATIVE MIX (NO FERTILIZER)
  - DITCH BOTTOM EROSION CONTROL BLANKET
  - RIPRAP
  - SODDING
  - PERIMETER EROSION CONTROL BARRIER
  - TEMPORARY DITCH CHECK
  - FES PROTECTION

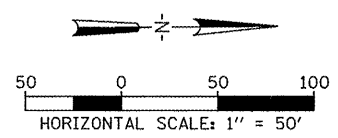

FILE NAME =	USER NAME = Blain01219	DESIGNED - SJM	REVISED -
\\05\jobs\08841\05b8021\civil part b\sheet\C-ERC4.sht		DRAWN - SJM	REVISED -
PLOT SCALE = 99.9998' / IN.		CHECKED - BLB	REVISED -
PLOT DATE = 02/25/2009, 11:43 AM		DATE - 05/21/08	REVISED -

**VILLAGE OF LAKE IN THE HILLS, ILLINOIS**

**PYOTT ROAD EROSION CONTROL PLANS**

SCALE: 1"=50'

COUNTY	TOTAL SHEETS	SHEET NO.
MCHENRY	143	122

AIP NO. 3-17-0112-B10 ILLINOIS IDA NO. 3CK-3807