

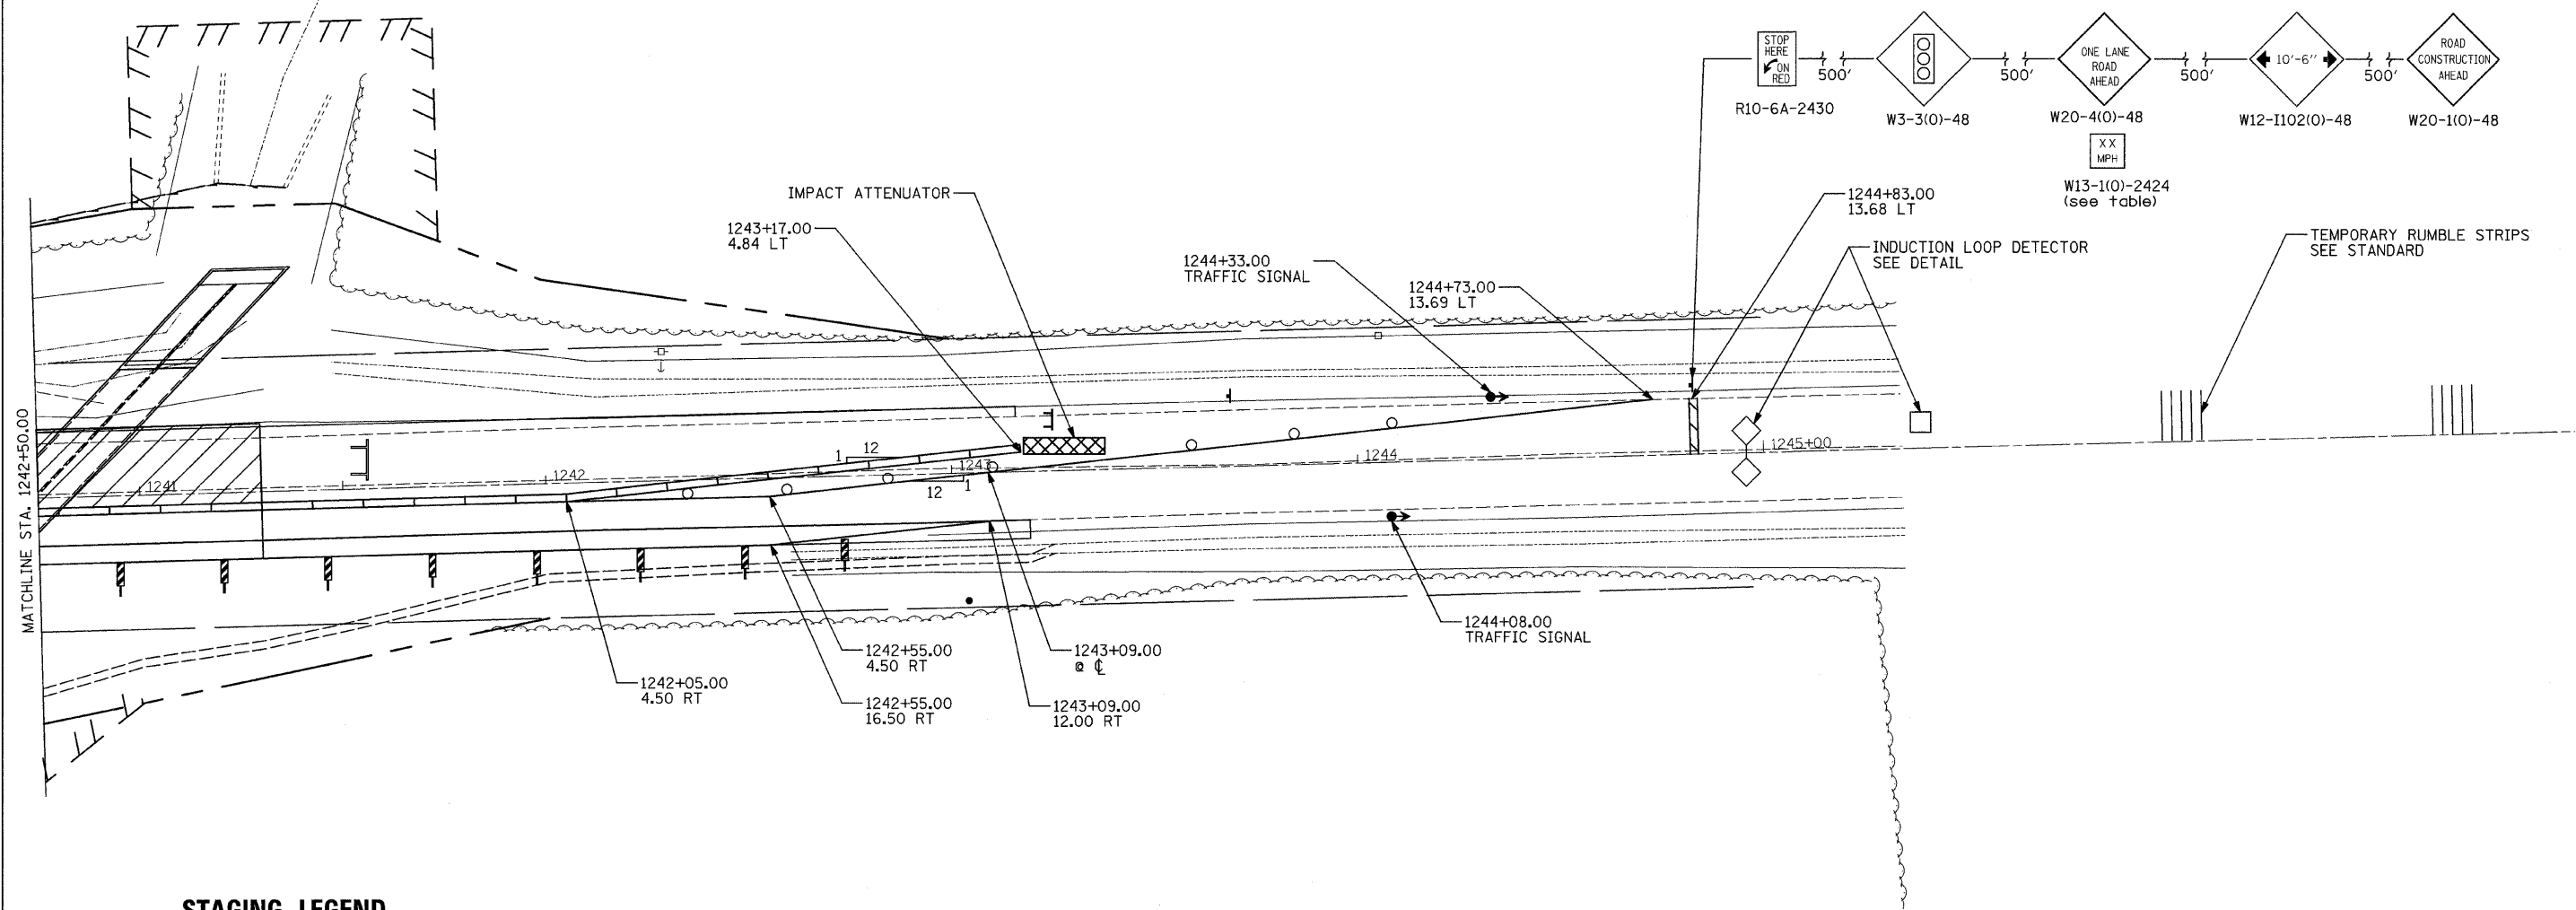


 


 

 


F.A.P. RTE.	SECTION	COUNTY	TOTAL SHEETS	SHEET NO.
17	15T-2	CARROLL	71	29
STA.		TO STA.		
FED. ROAD DIST. NO.		ILLINOIS FED. AID PROJECT		

STAGE 3 STA. 1240 + 74

 


STAGING LEGEND

-  WORK ZONE
-  TEMPORARY RUMBLE STRIPS
-  TYPE III BARRICADE WITH FLASHING LIGHTS
-  SIGN
-  BARRICADE, OR DRUM WITH STEADY BURNING LIGHTS
-  INDUCTION LOOP DETECTOR
-  TRAFFIC SIGNAL
-  TEMPORARY CONCRETE BARRIER
-  DOUBLE VERTICAL PANELS
-  TYPE II BARRICADE

STAGE 4 NOTES

1. USE STANDARD 701201.
2. FILL EXISTING CULVERT.
3. REMOVE EXISTING TIMBER WALL.
4. COMPLETE REMAINDER OF EARTHWORK.
5. COMPLETE SEEDING AND EROSION CONTROL ITEMS.
6. PLACE LEVELING BINDER (MACHINE METHOD) AND HMA SURFACE COURSE.
7. PLACE STRIPING AND RAISED REFLECTIVE MARKERS.

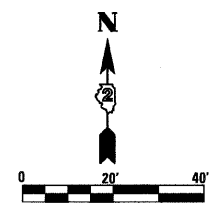

REVISIONS	
NAME	DATE

ILLINOIS DEPARTMENT OF TRANSPORTATION	
SCALE: VERT.	DRAWN BY
HORIZ.	CHECKED BY
DATE	

PLOT DATE = Mon Jan 28 09:06:11 2008
 FILE NAME = K:\Projects\Carroll\64C35\1164.L173.to.0gle.co\me\Hanson\project\file\Maureer-Stutz\Final.plans\Revised\2078085\1164
 PLOT SCALE = 28.0000 / IN.
 USER NAME = hansonk

