


F.A.U. ROUTE NO.	SECTION	ILLINOIS PROJECT	CONTRACT NO.	COUNTY	TOTAL SHEETS	SHEET NUMBER
6039	07-00156-00-WR	M-5052 (25)	87354	LASALLE	22	1

STATE OF ILLINOIS  
DEPARTMENT OF TRANSPORTATION

**PLANS FOR  
PROPOSED LOCAL AGENCY IMPROVEMENT  
SURFACE TRANSPORTATION PROGRAM – URBAN**

CITY OF OTTAWA - ADAMS STREET  
LASALLE COUNTY

ADAMS ST. - F.A.U. ROUTE 6039 SECTION 07-00156-00-WR  
PROJECT M-5052 (25)  
JOB NO. C-93-065-07

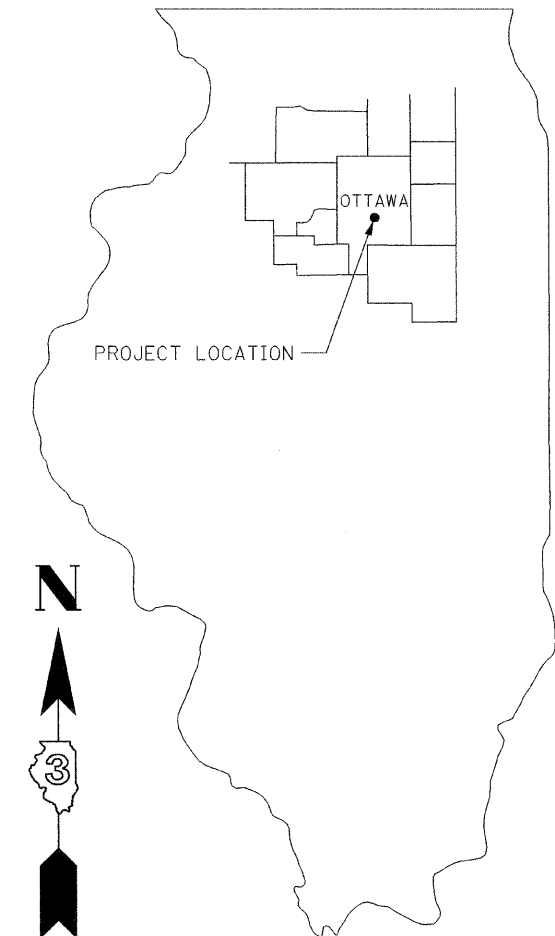

LOCATION MAP: NOT TO SCALE  
TYPICAL SECTIONS: NOT TO SCALE  
PLAN & PROFILE: HORIZ.: 1" = 20'  
VERT.: 1" = 2'  
CROSS SECTIONS: HORIZ.: 1" = 5'  
VERT.: 1" = 2'

INDEX OF SHEETS


- 1 COVER SHEET
- 2 GENERAL NOTES, LEGEND & SUMMARY OF QUANTITIES
- 3 TYPICAL SECTIONS & PAVEMENT DESIGN
- 4 SCHEDULE OF QUANTITIES
- 5-9 PLAN SHEETS
- 10 STORM WATER POLLUTION PREVENTION PLAN
- 11 STORM WATER POLLUTION PREVENTION SITE PLAN & PAVEMENT MARKING DETAIL
- 12-22 CROSS SECTION SHEETS

STANDARDS

- 280001-04 TEMPORARY EROSION CONTROL SYSTEMS
- 424001-05 CURB RAMPS FOR SIDEWALKS
- 542401 METAL END SECTION FOR PIPE CULVERTS
- 602301-01 INLET, TYPE A
- 602401-01 MANHOLE, TYPE A
- 602411 MANHOLE, TYPE A (7') DIAMETER
- 602601-01 PRECAST REINFORCED CONCRETE FLAT SLAB TOP
- 604001-02 FRAME AND LIDS, TYPE 1
- 604006-03 FRAME AND GRATE, TYPE 3
- 606001-03 CONCRETE CURB TYPE B, AND COMBINATION CONCRETE CURB AND GUTTER
- 701501-04 URBAN LANE CLOSURE 2L, 2W, UNDIVIDED
- 701901 TRAFFIC CONTROL DEVICES

ADAMS STREET

DESIGN FUNCTIONAL CLASSIFICATION - URBAN COLLECTOR  
STRUCTURAL DESIGN TRAFFIC - 3000 (2017)  
DESIGN SPEED - 30 MPH  
PLANS DEVELOPED IN ACCORDANCE WITH 3R GUIDELINES OF THE BLRS MANUAL

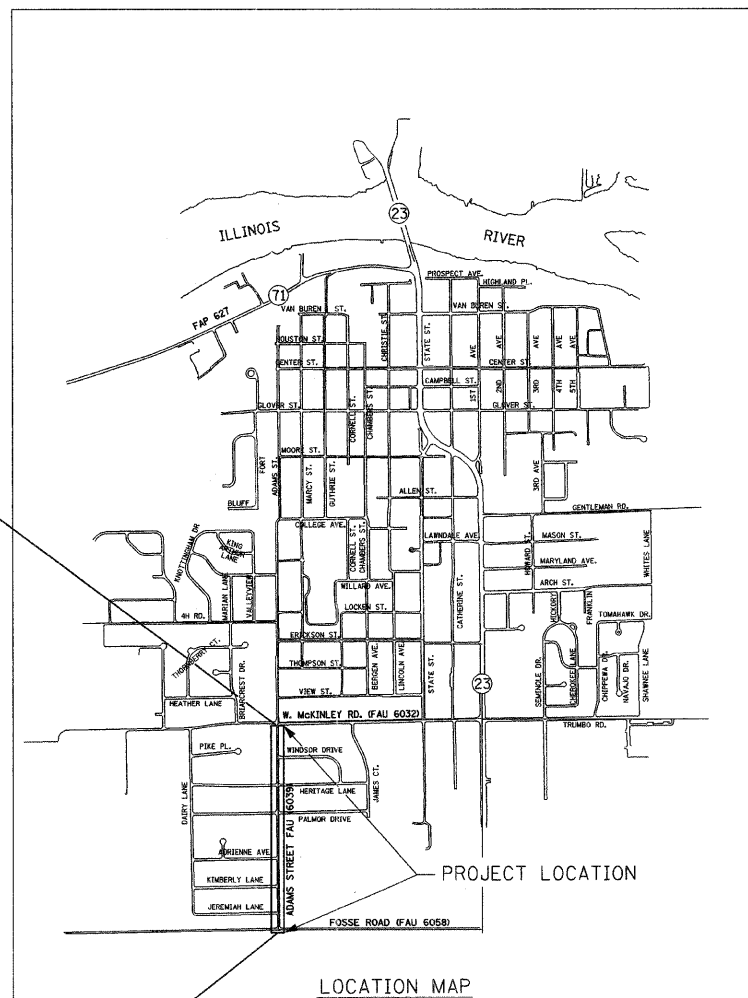

LOCATION MAP

IMPROVEMENT BEGINS STA. 10+08

GROSS & NET PROJECT LENGTH  
2,648 L.F. (0.50 MILE)

J.U.I.E. SYSTEM - THE TOLL FREE TELEPHONE NUMBER FOR JOINT UTILITY INFORMATION FOR EXCAVATORS IS 1-800-892-0123

PLANS PREPARED BY <b>Renwick &amp; Associates, Inc., - Consulting Engineers</b> 228 WEST MAIN STREET, OTTAWA, ILLINOIS		APPROVED _____ 2008 MAYOR, CITY OF OTTAWA
	ISSUE DATE 1/4/08 REVISION 2/8/08 FILE NUMBER 06.2.1	APPROVED <u>02-15</u> 2008 <i>Harold R. Lay</i> DISTRICT ENGINEER OF LOCAL ROADS & STREETS
	DATE 2/8/08	APPROVED <u>02-15</u> 2008 <i>George F. Lynn</i> DISTRICT ENGINEER
	APPROVED D.C.B.	STATE OF ILLINOIS DEPARTMENT OF TRANSPORTATION
	CHECKED B.J.K.	
	DRAWN R.T.F. SURVEYED R.C.T.	