


MATCHLINE STA. 589+00

Note: Trees shall not be planted on the foreslope, in the ditch, or on the ditch backslope.



Paint Pavement Markings 4" Yellow

- Perimeter Erosion Barrier
- ◆ Temporary Ditch Check
- ◇ Inlet & Pipe Protection
- Proposed Tree

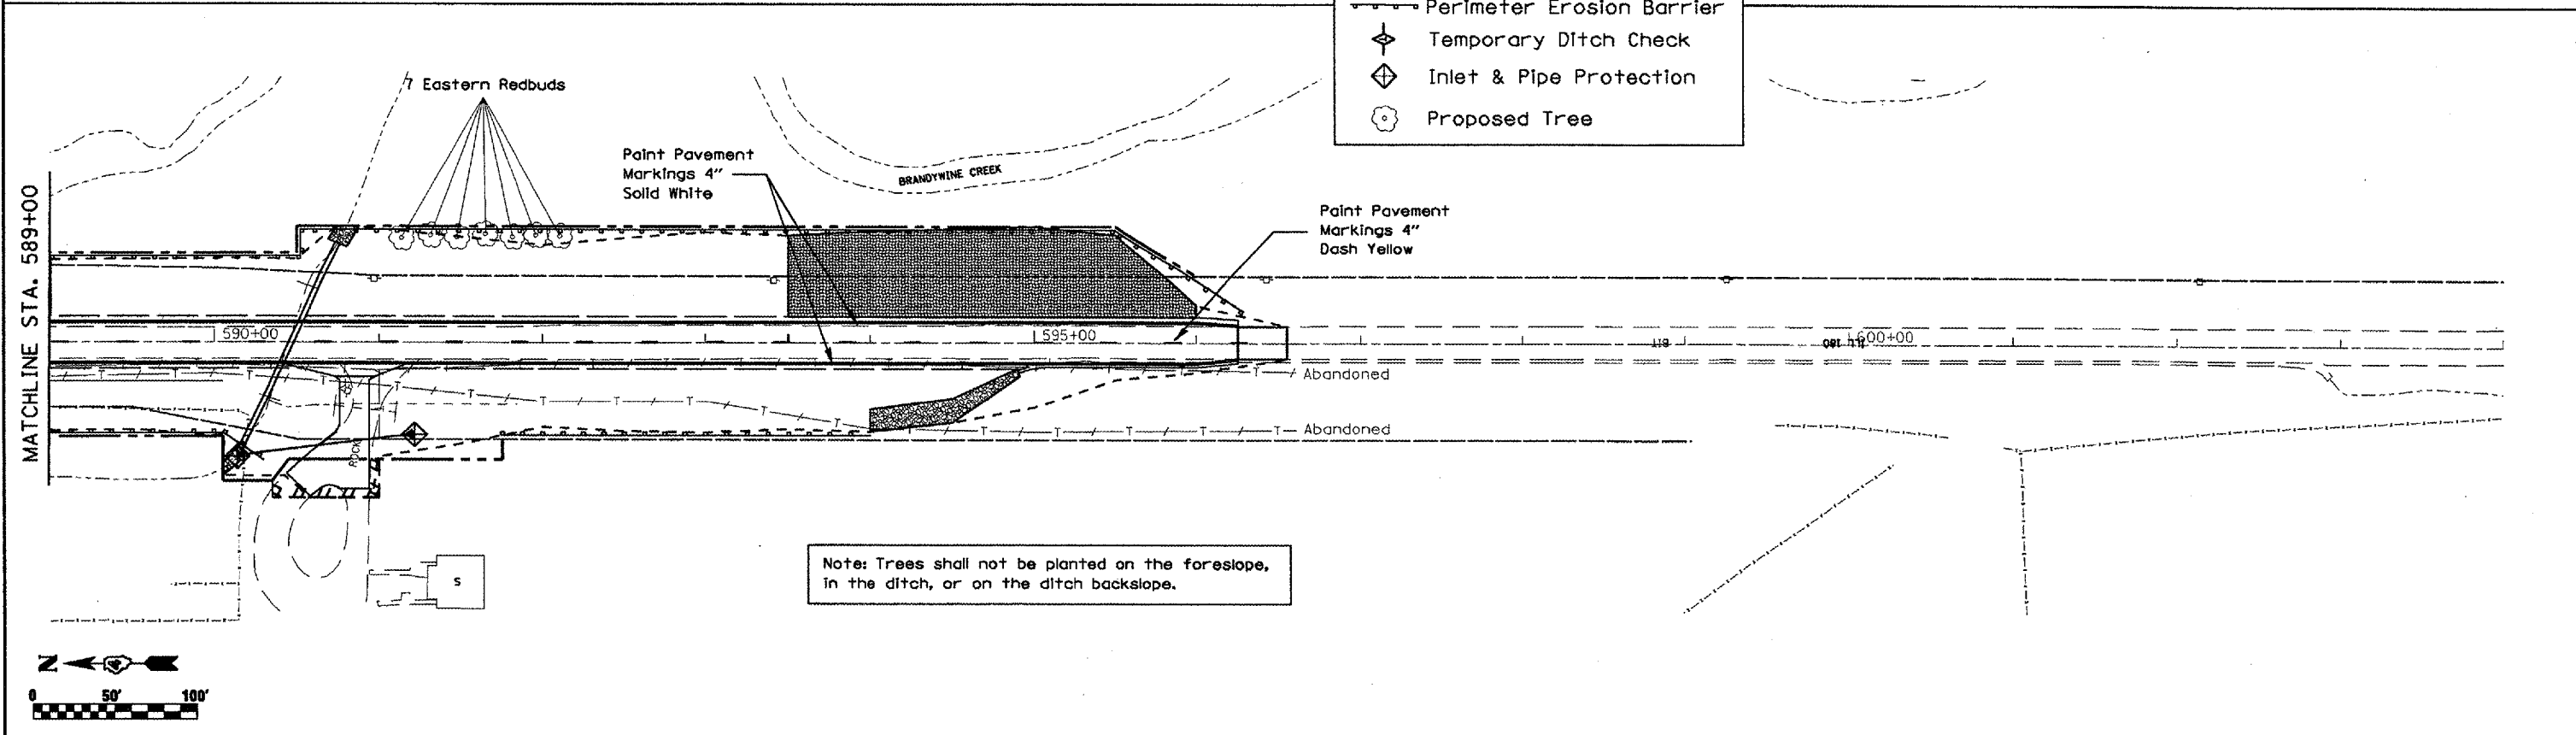

MATCHLINE STA. 589+00

Note: Trees shall not be planted on the foreslope, in the ditch, or on the ditch backslope.



FILE NAME = c:\projects\1180bridge\general.dgn	USER NAME = hudelsonm	DESIGNED -	REVISED -	STATE OF ILLINOIS DEPARTMENT OF TRANSPORTATION	Temporary Erosion Control, Landscaping & Pavement Markings			F.A.S RTE. 1195	SECTION (112B)BR-3	COUNTY KNOX	TOTAL SHEETS 76	SHEET NO. 18
	PLOT SCALE = 100.000 / IN.	DRAWN -	REVISED -		SCALE:	SHEET NO.	OF	SHEETS	STA.	TO STA.	CONTRACT NO. 88896	
	PLOT DATE = 12/10/2007	CHECKED -	REVISED -								FED. ROAD DIST. NO. ILLINOIS FED. AID PROJECT	
		DATE -	REVISED -									