
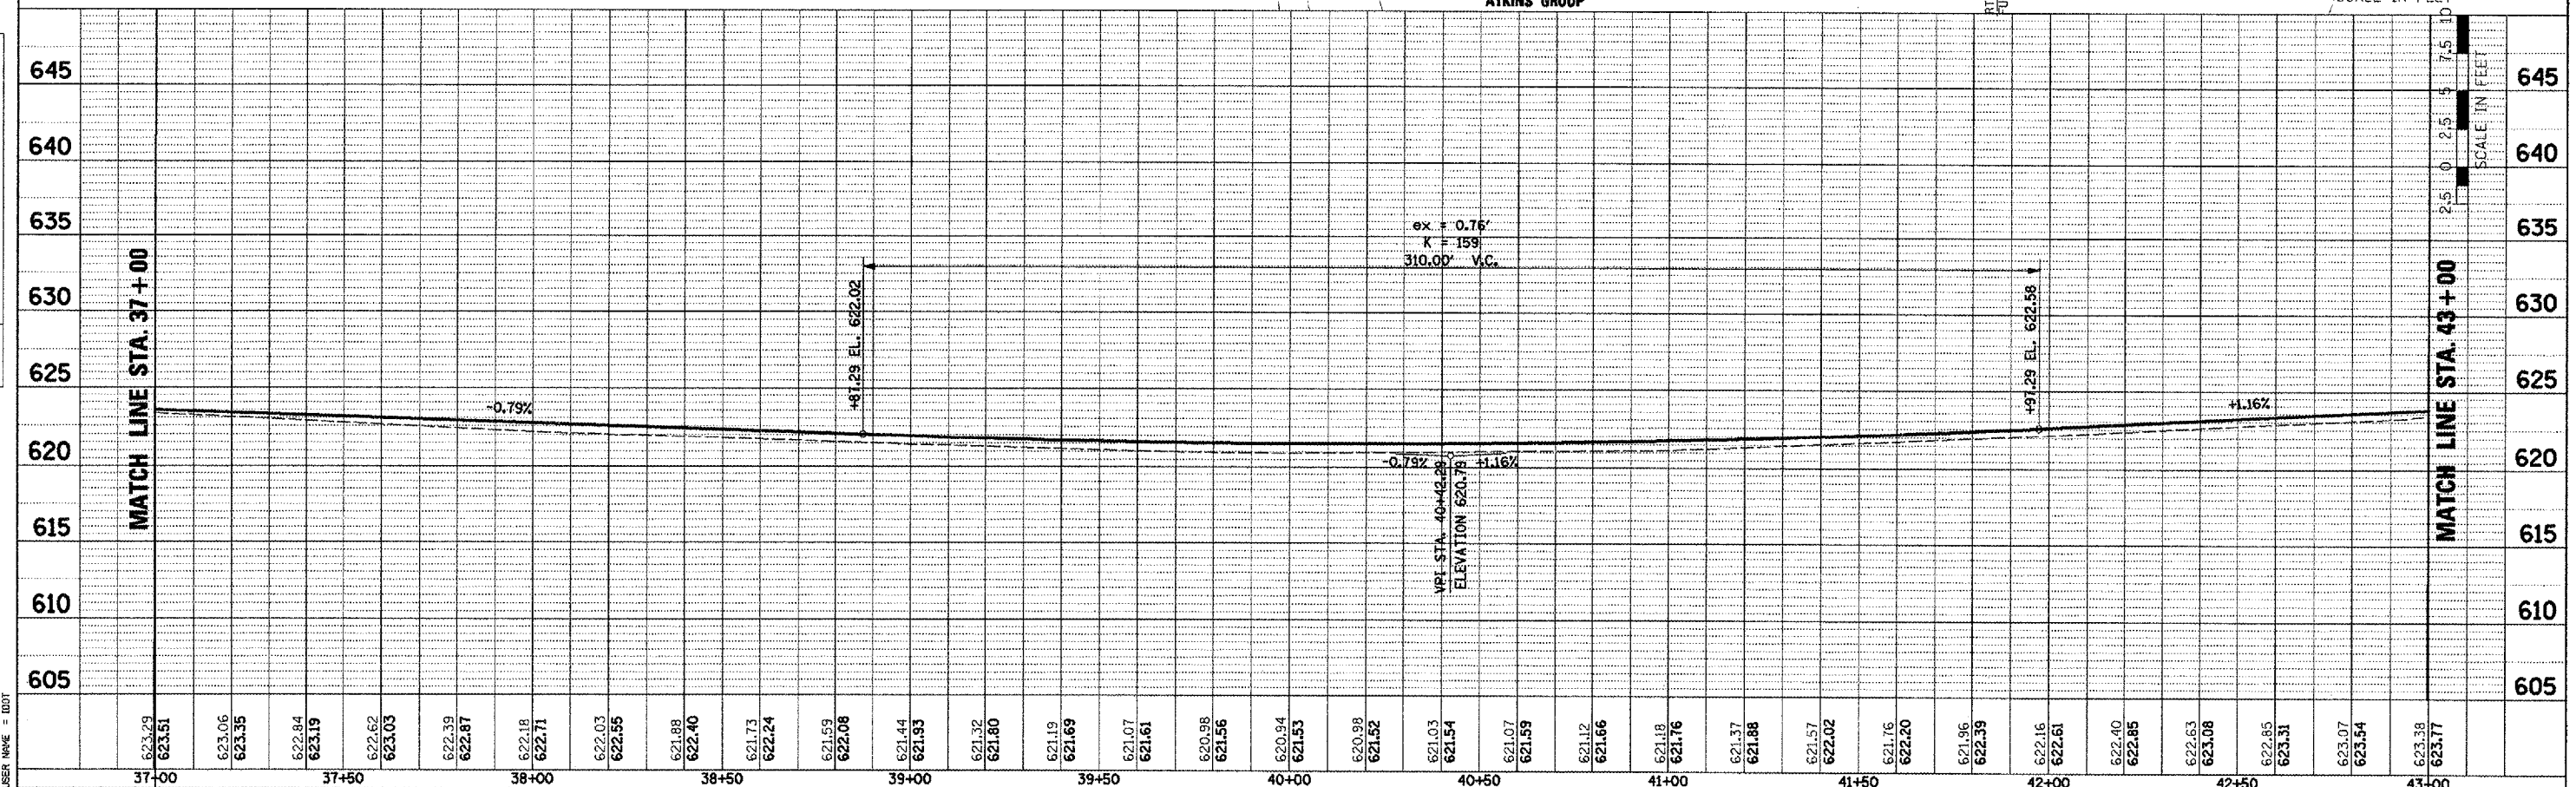


F.A.U. RTE.	SECTION	COUNTY	TOTAL SHEETS	SHEET NO.
6761	04-00057-06-WR	TAZEWELL	154	37
STA. 37+00 TO STA. 43+00				
FED. ROAD DIST. NO. 4 ILLINOIS FED. AID PROJECT				

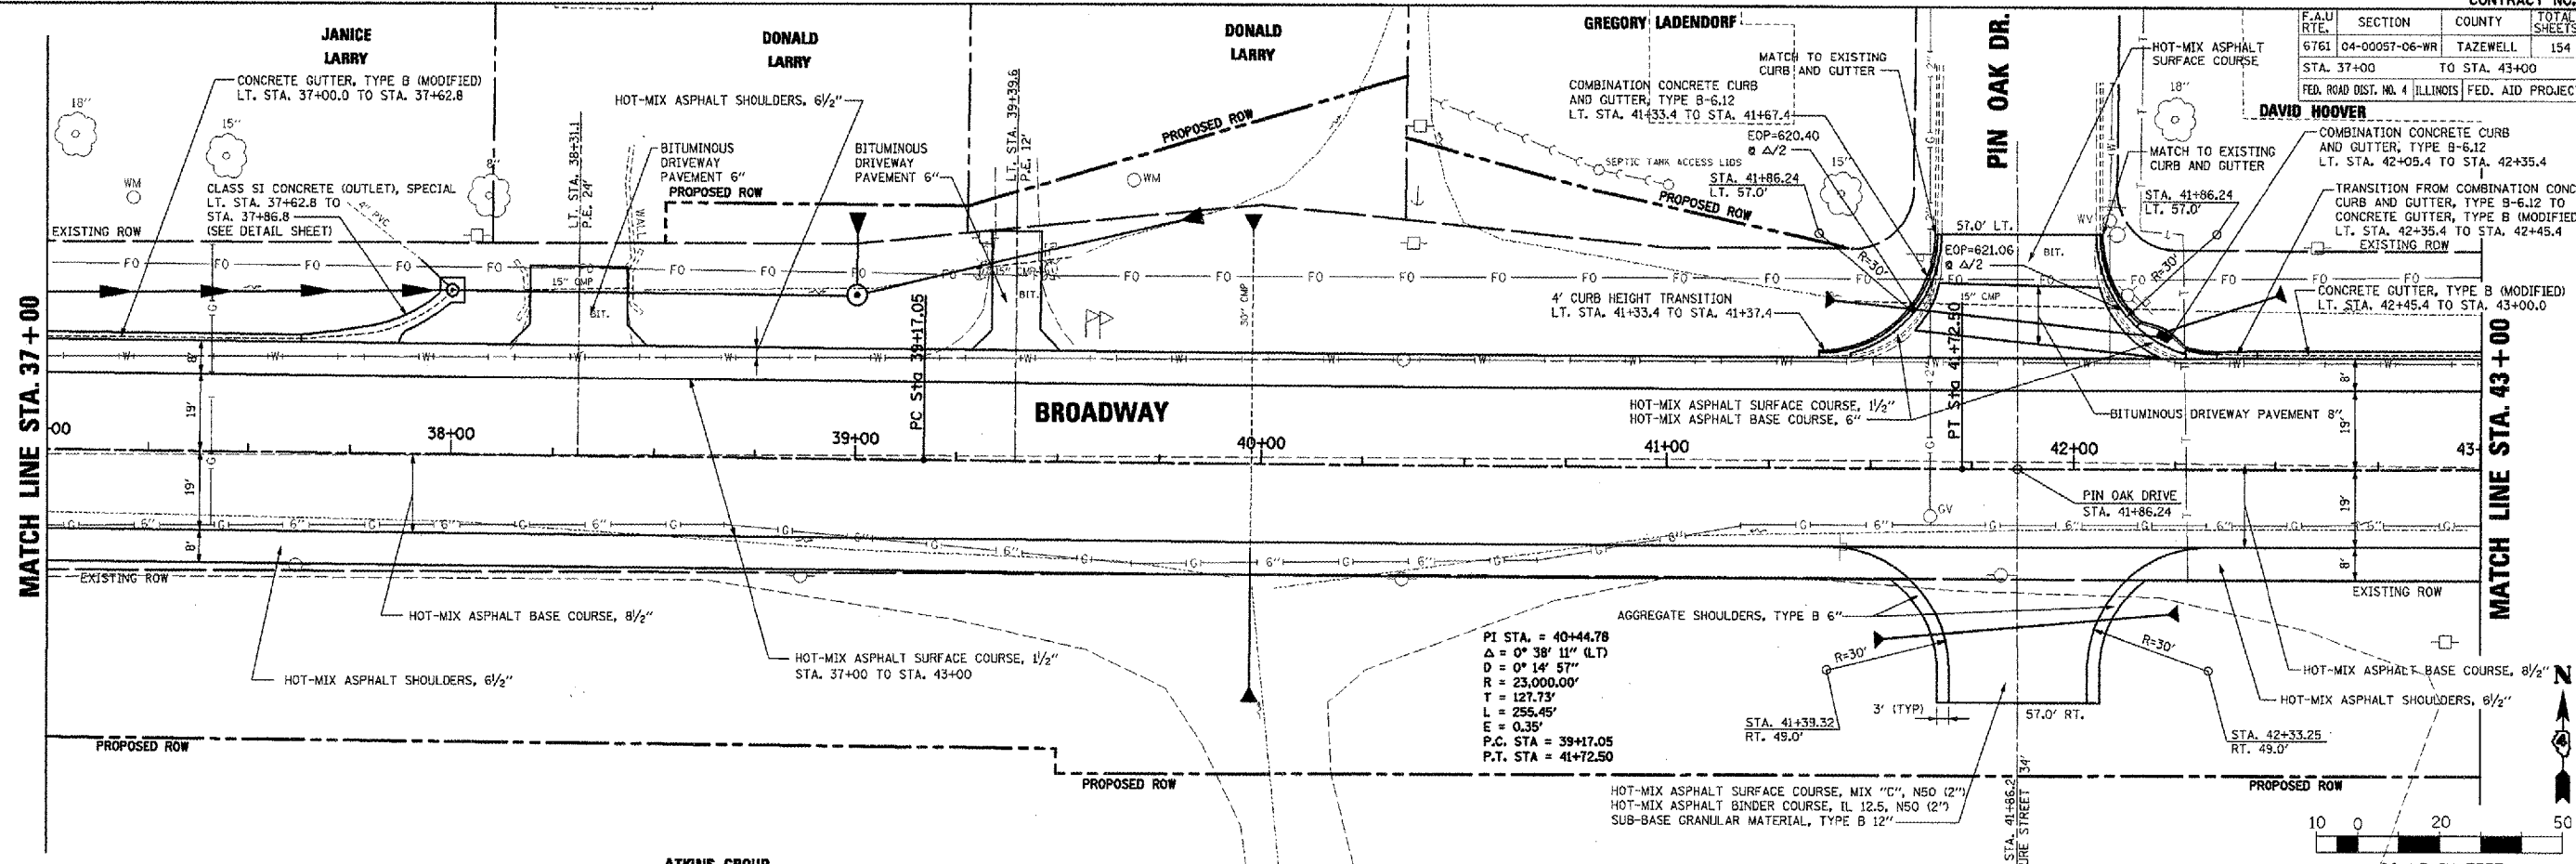

BROADWAY - ROADWAY PLAN AND PROFILE - STA. 37+00 TO STA. 43+00

DATE	BY	REVISION

DATE	BY	REVISION

PLOT DATE = 2/11/2009
 FILE NAME = LA20080867P\ROADWAY PLAN\PLAN.PLT
 PLOT SCALE = 20.0000 FT / IN.
 USER NAME = JDD