
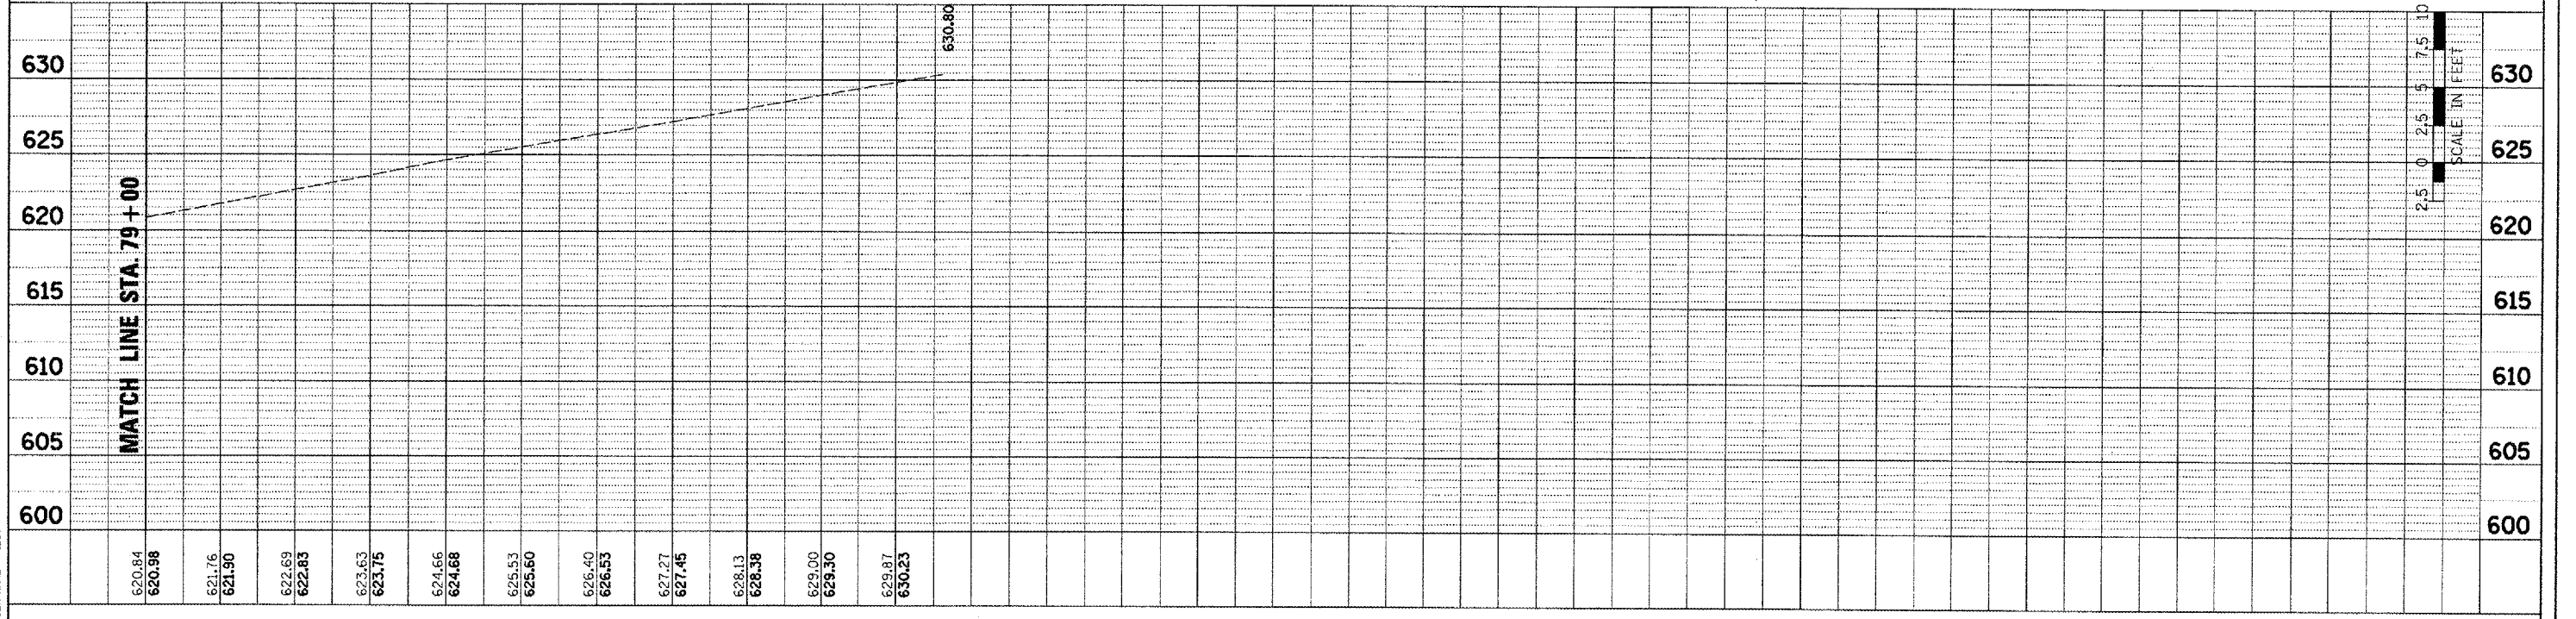
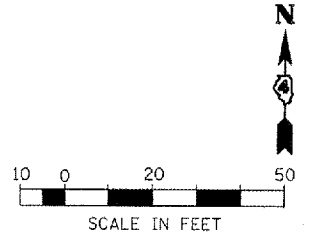


F.A.U. RTE.	SECTION	COUNTY	TOTAL SHEETS	SHEET NO.
6761	04-00097-06-WR	TAZEWELL	154	44
STA. 79+00		TO STA. 81+16.98		
FED. ROAD DIST. NO. 4 ILLINOIS FED. AID PROJECT				

PLAN	DATE
SURVEYED	BY
ALIGNED	BY
AS BUILT	BY
NO. _____	DATE _____

PROFILE	DATE
SURVEYED	BY
GRADES CHECKED	BY
STRUCTURE NOTATIONS CHECKED	BY
NO. _____	DATE _____

PLOT DATE = 2/10/2008
 PLOT SCALE = 1" = 40' (HORIZONTAL)
 USER NAME = IDOT

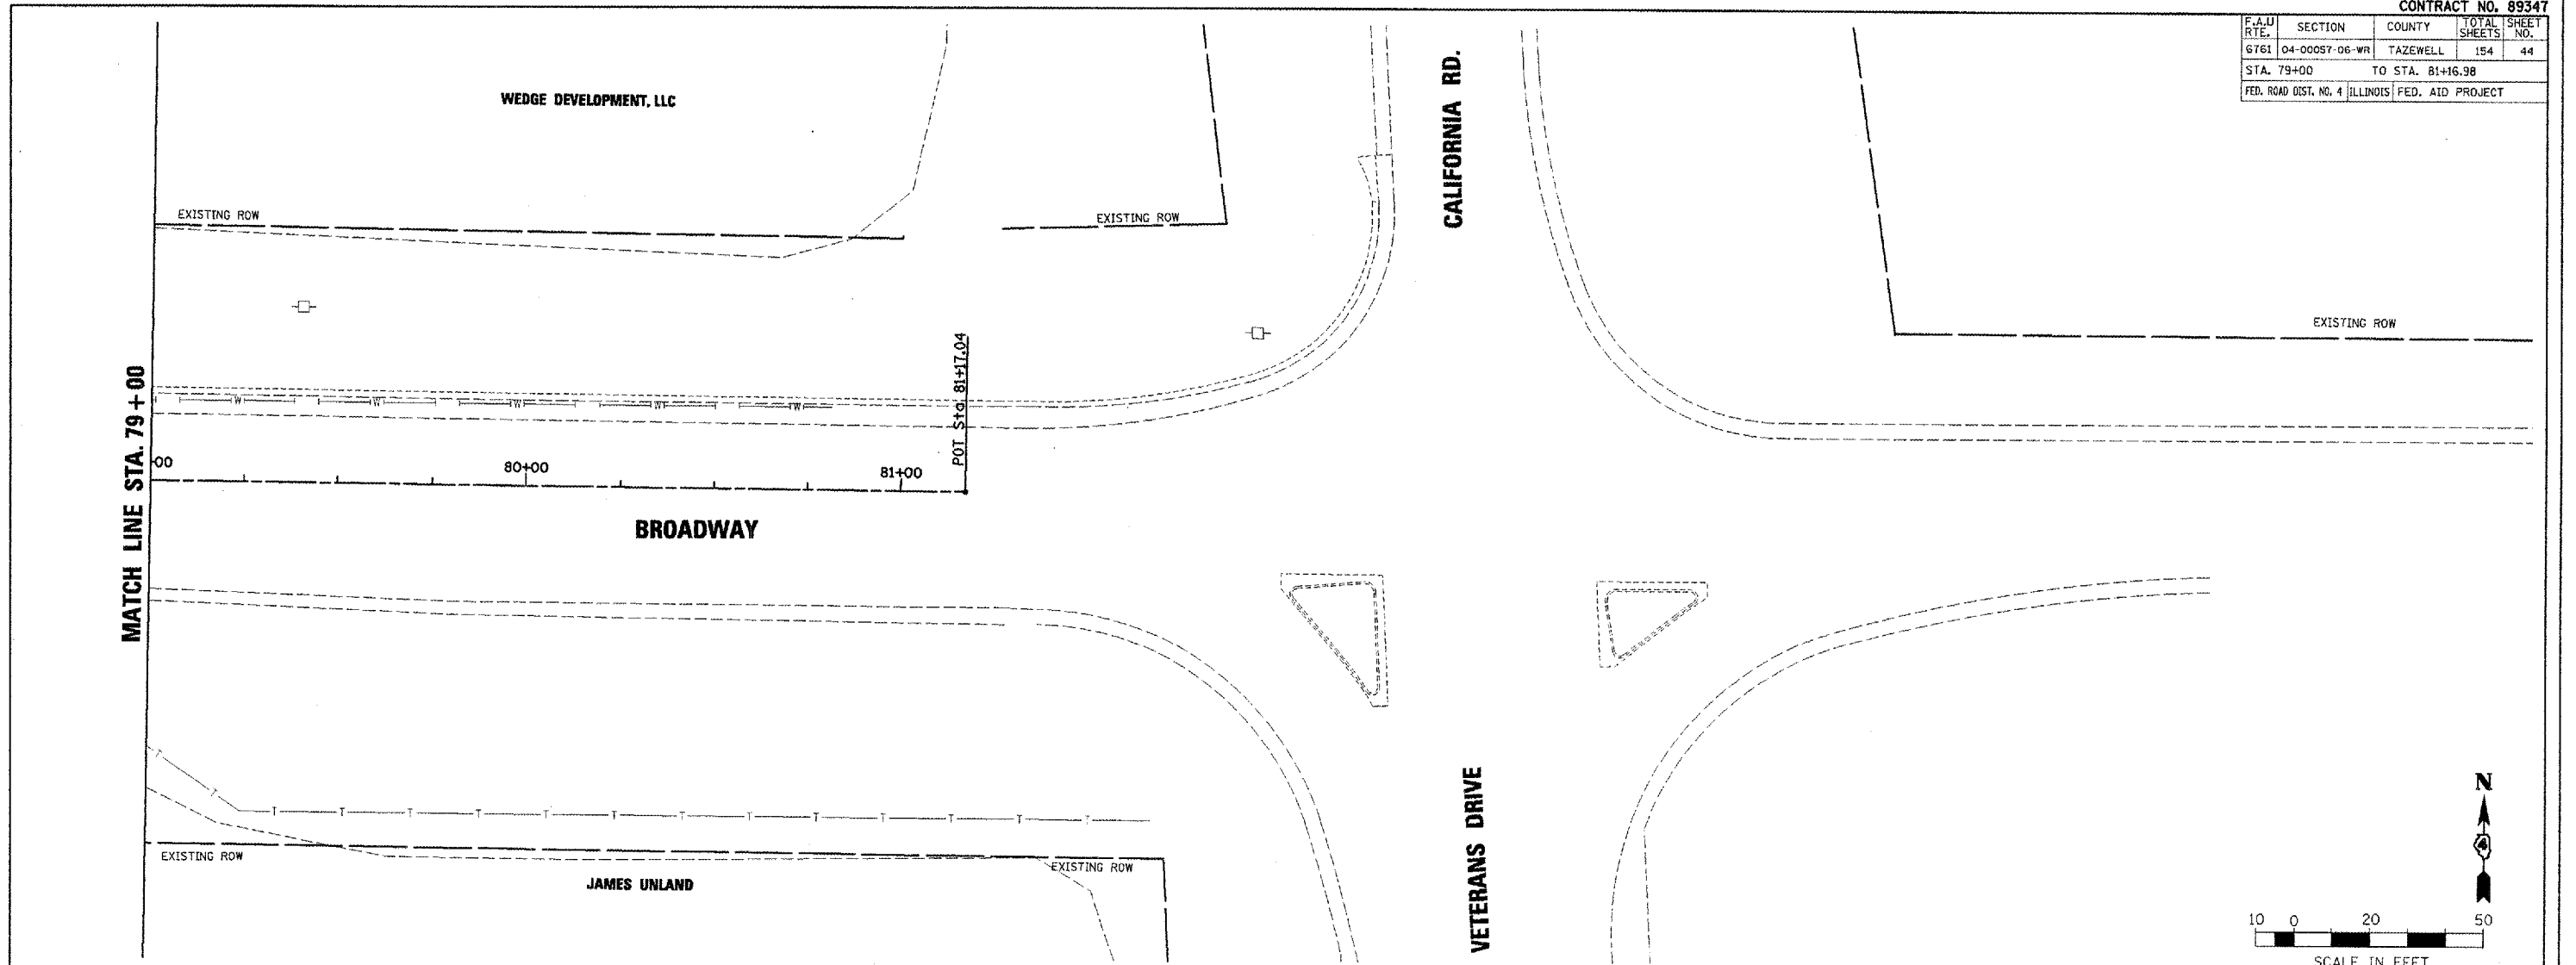

BROADWAY - ROADWAY PLAN AND PROFILE - STA. 79+00 TO STA. 81+16.98