

 


F.A.U. NO.	SECTION	COUNTY	TOTAL SHEETS	SHEET NO.
6761	04-00057-06-WR	TAZEWELL	154	73
STA. 13+00		TO STA. 19+00		
FED. ROAD DIST. NO. 4 ILLINOIS FED. AID PROJECT				

PLAN	DATE
BY	
CHECKED	
NO.	

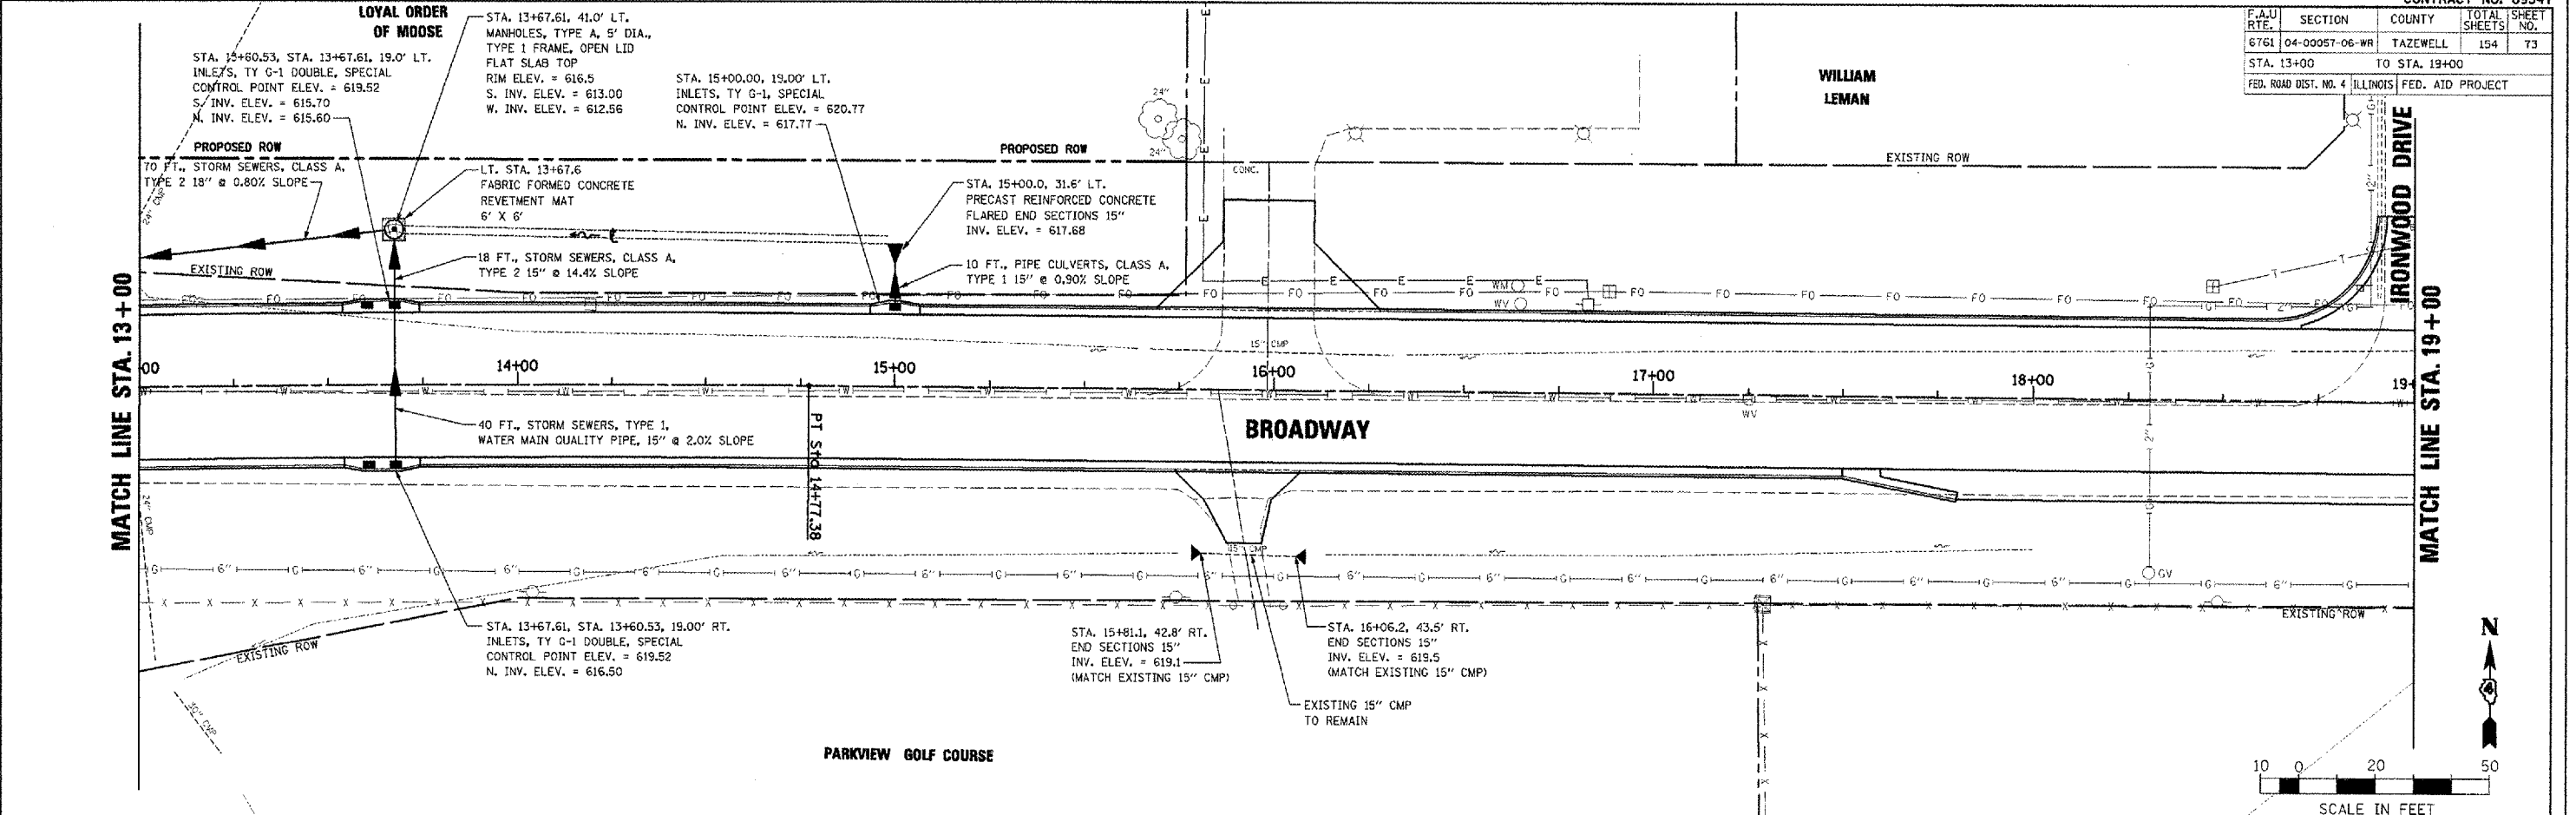

PROFILE	DATE
BY	
CHECKED	
NO.	

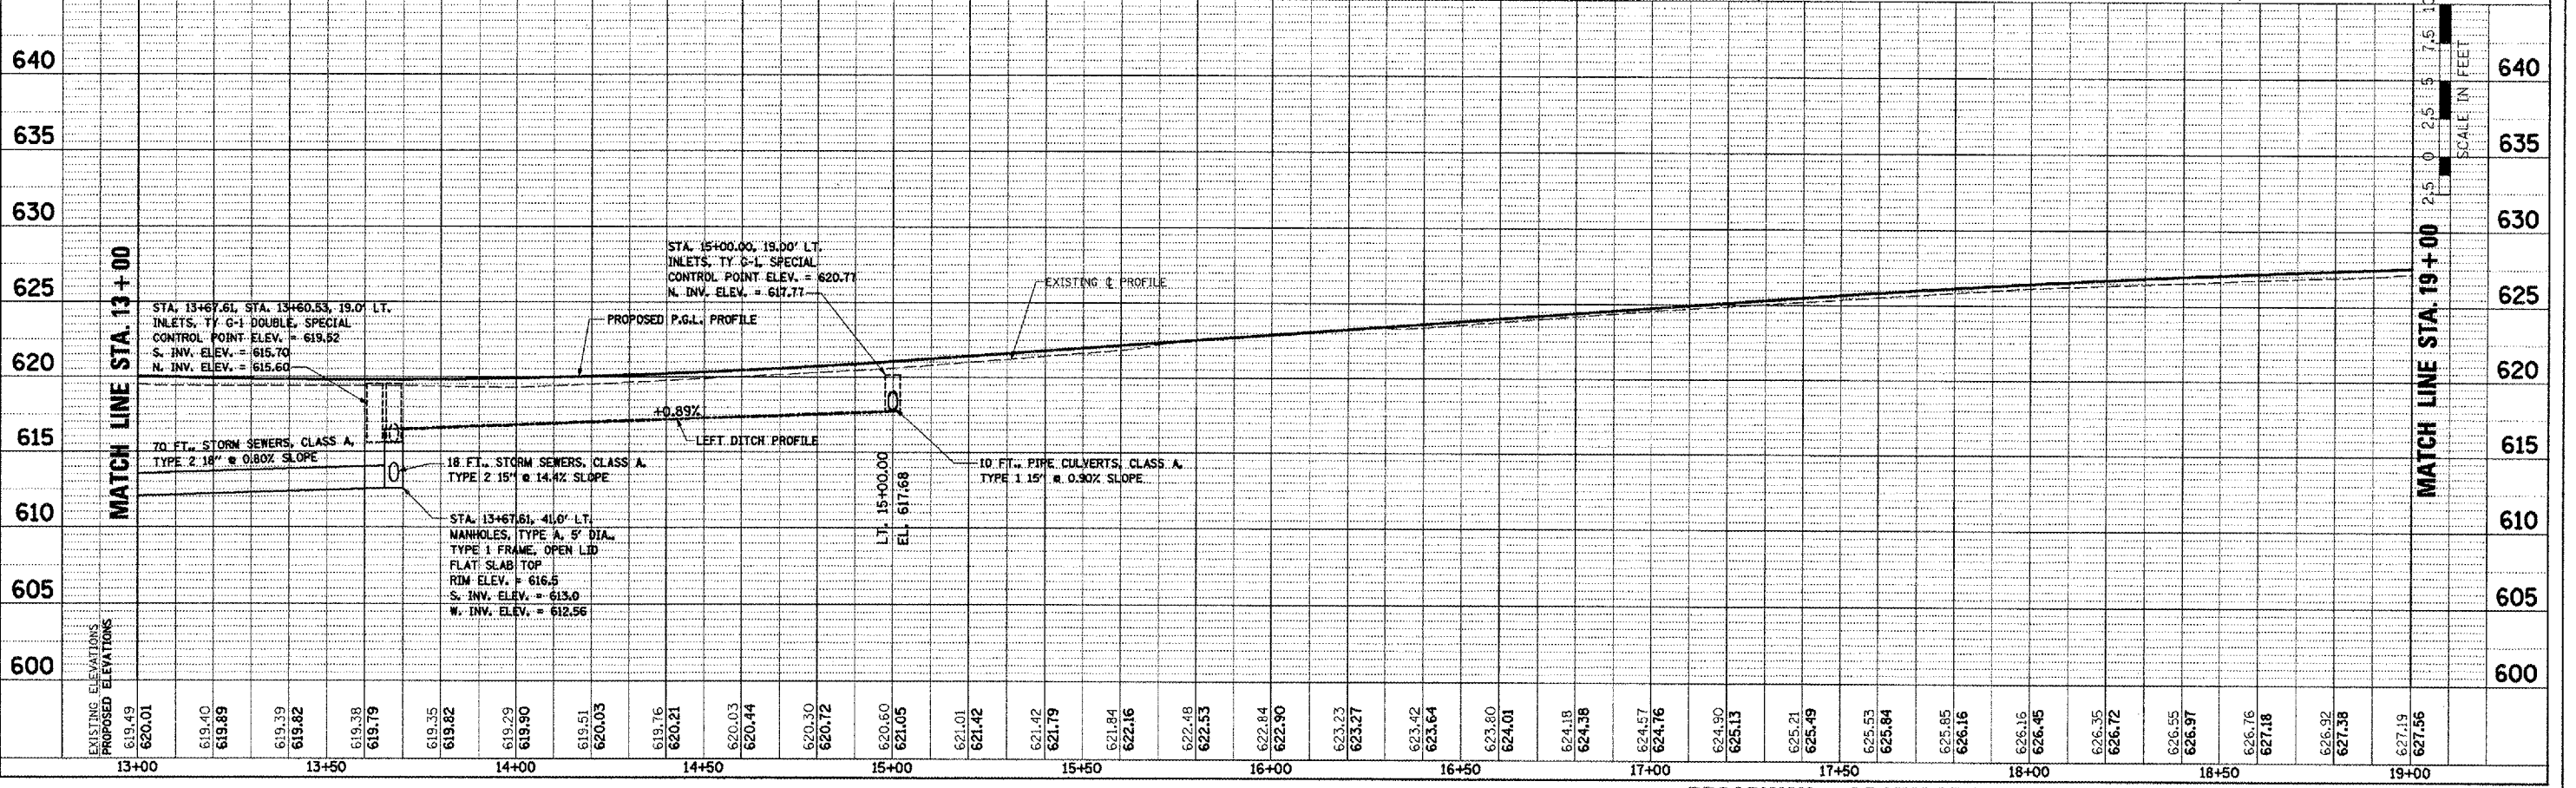

PLOT DATE = 2/4/2009
 FILE NAME = J:\2008\89347\plan\plan\89347-03 13-19.dgn
 USER = JLD
 USER NAME = JLD

BROADWAY - DRAINAGE PLAN AND PROFILE - STA. 13+00 TO STA. 19+00