
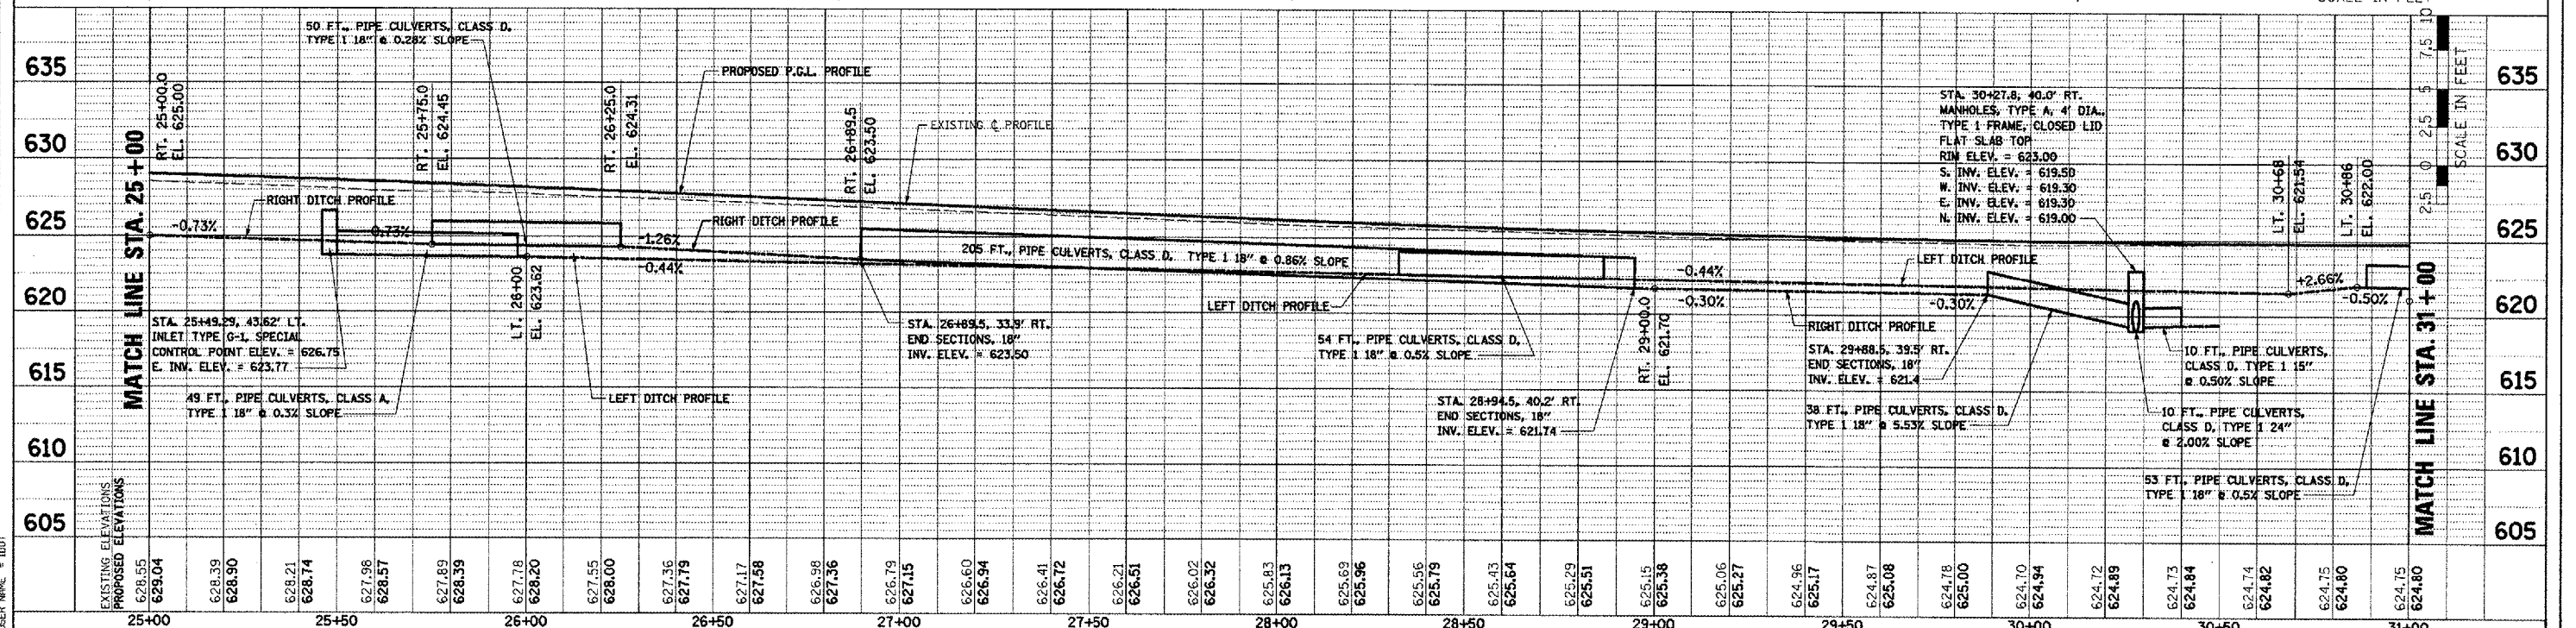


F.A.U. RTE.	SECTION	COUNTY	TOTAL SHEETS	SHEET NO.
6761	04-00057-06-WR	TAZEWELL	154	75
STA. 25+00		TO STA. 31+00		
FED. ROAD DIST. NO. 4 ILLINOIS FED. AID PROJECT				

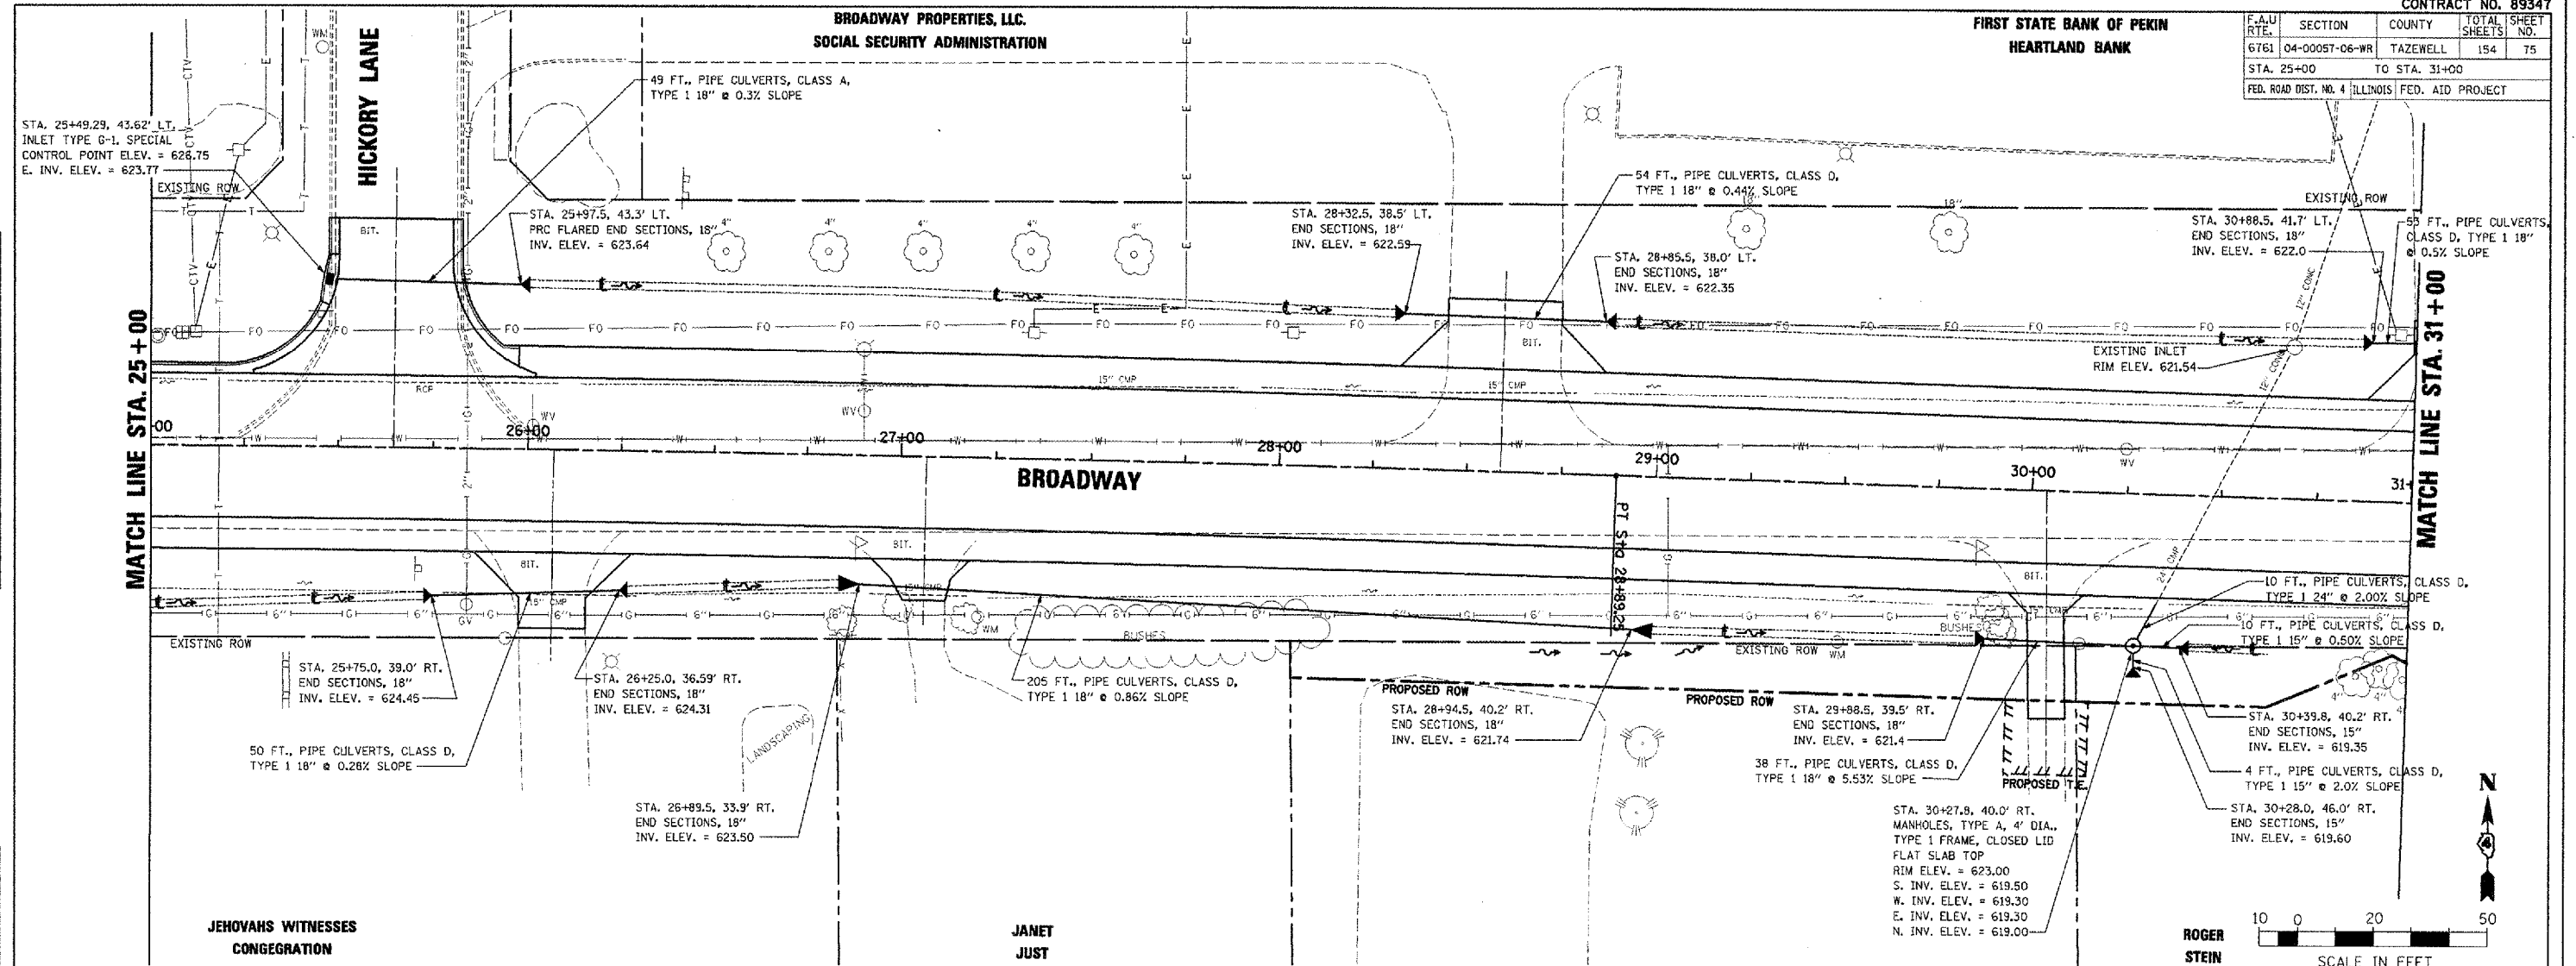

BROADWAY - DRAINAGE PLAN AND PROFILE - STA. 25+00 TO STA. 31+00

DATE: _____ BY: _____

REVISIONS:

NO.	DATE	DESCRIPTION

DATE: _____ BY: _____

REVISIONS:

NO.	DATE	DESCRIPTION

PLT DATE = 2/6/2008
 FILE NAME = AN20080801\p04\plan\plan\89347-25-31.dgn
 USER NAME = JDD