
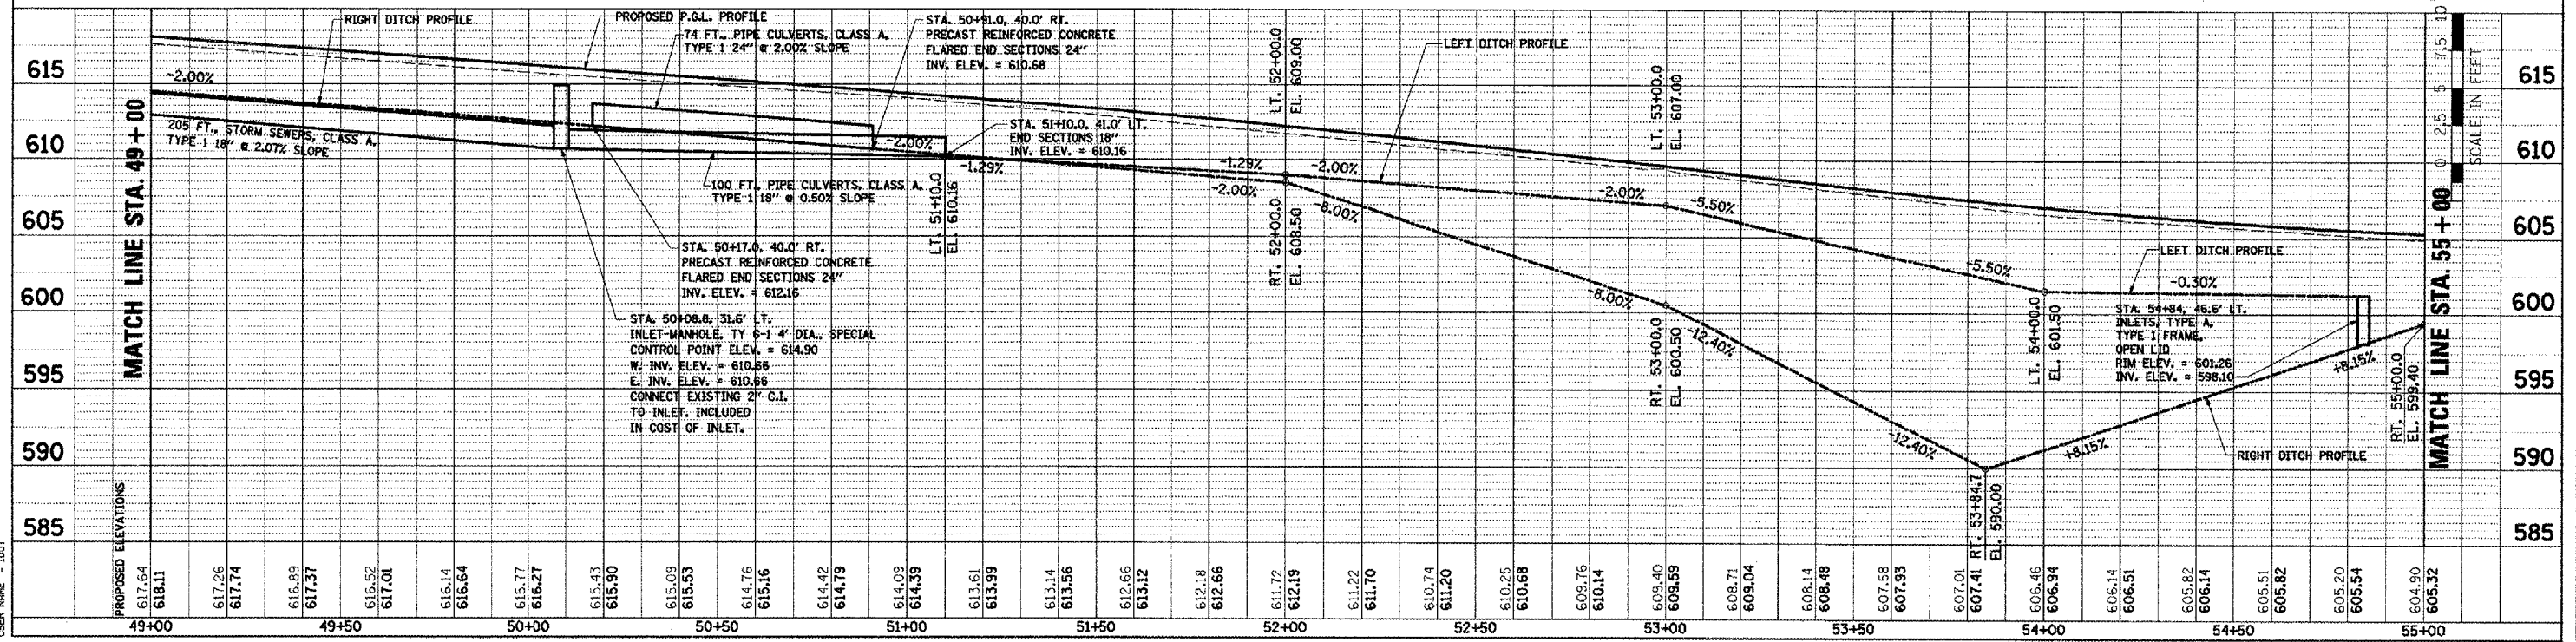


F.A.U. RTE.	SECTION	COUNTY	TOTAL SHEETS	SHEET NO.
6761	04-0005T-06-WR	TAZEWELL	154	79
STA. 49+00		TO STA. 55+00		
FED. ROAD DIST. NO. 4 ILLINOIS FED. AID PROJECT				

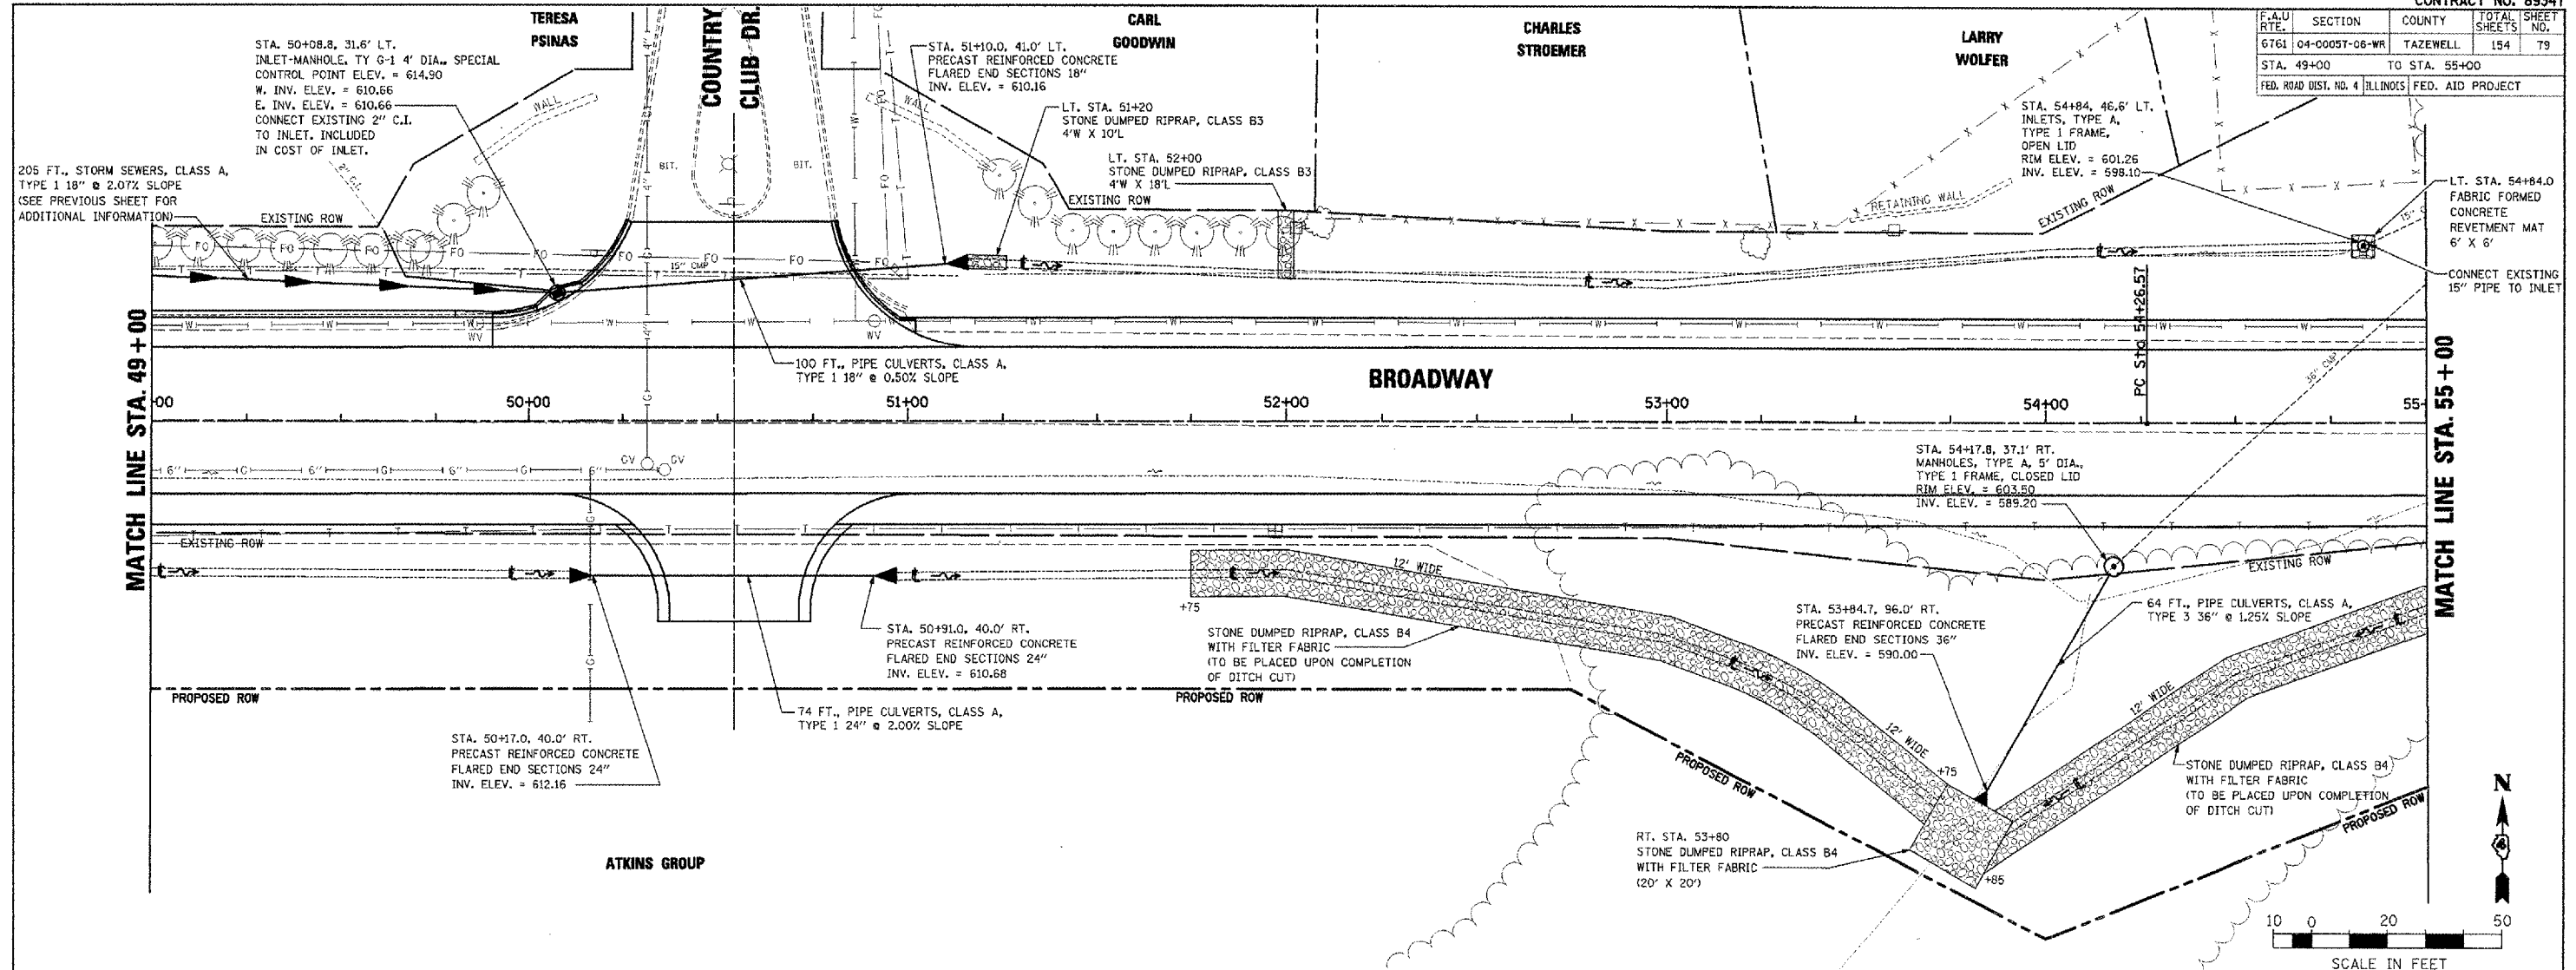

**BROADWAY - DRAINAGE PLAN AND PROFILE - STA. 49+00 TO STA. 55+00**

DATE: \_\_\_\_\_ BY: \_\_\_\_\_

PROJECT: \_\_\_\_\_

NO. \_\_\_\_\_

DATE: \_\_\_\_\_ BY: \_\_\_\_\_

PROJECT: \_\_\_\_\_

NO. \_\_\_\_\_

PLOT DATE = 2/29/2008  
 PLOT SCALE = 20,000 FT / IN.  
 USER NAME = 1001