
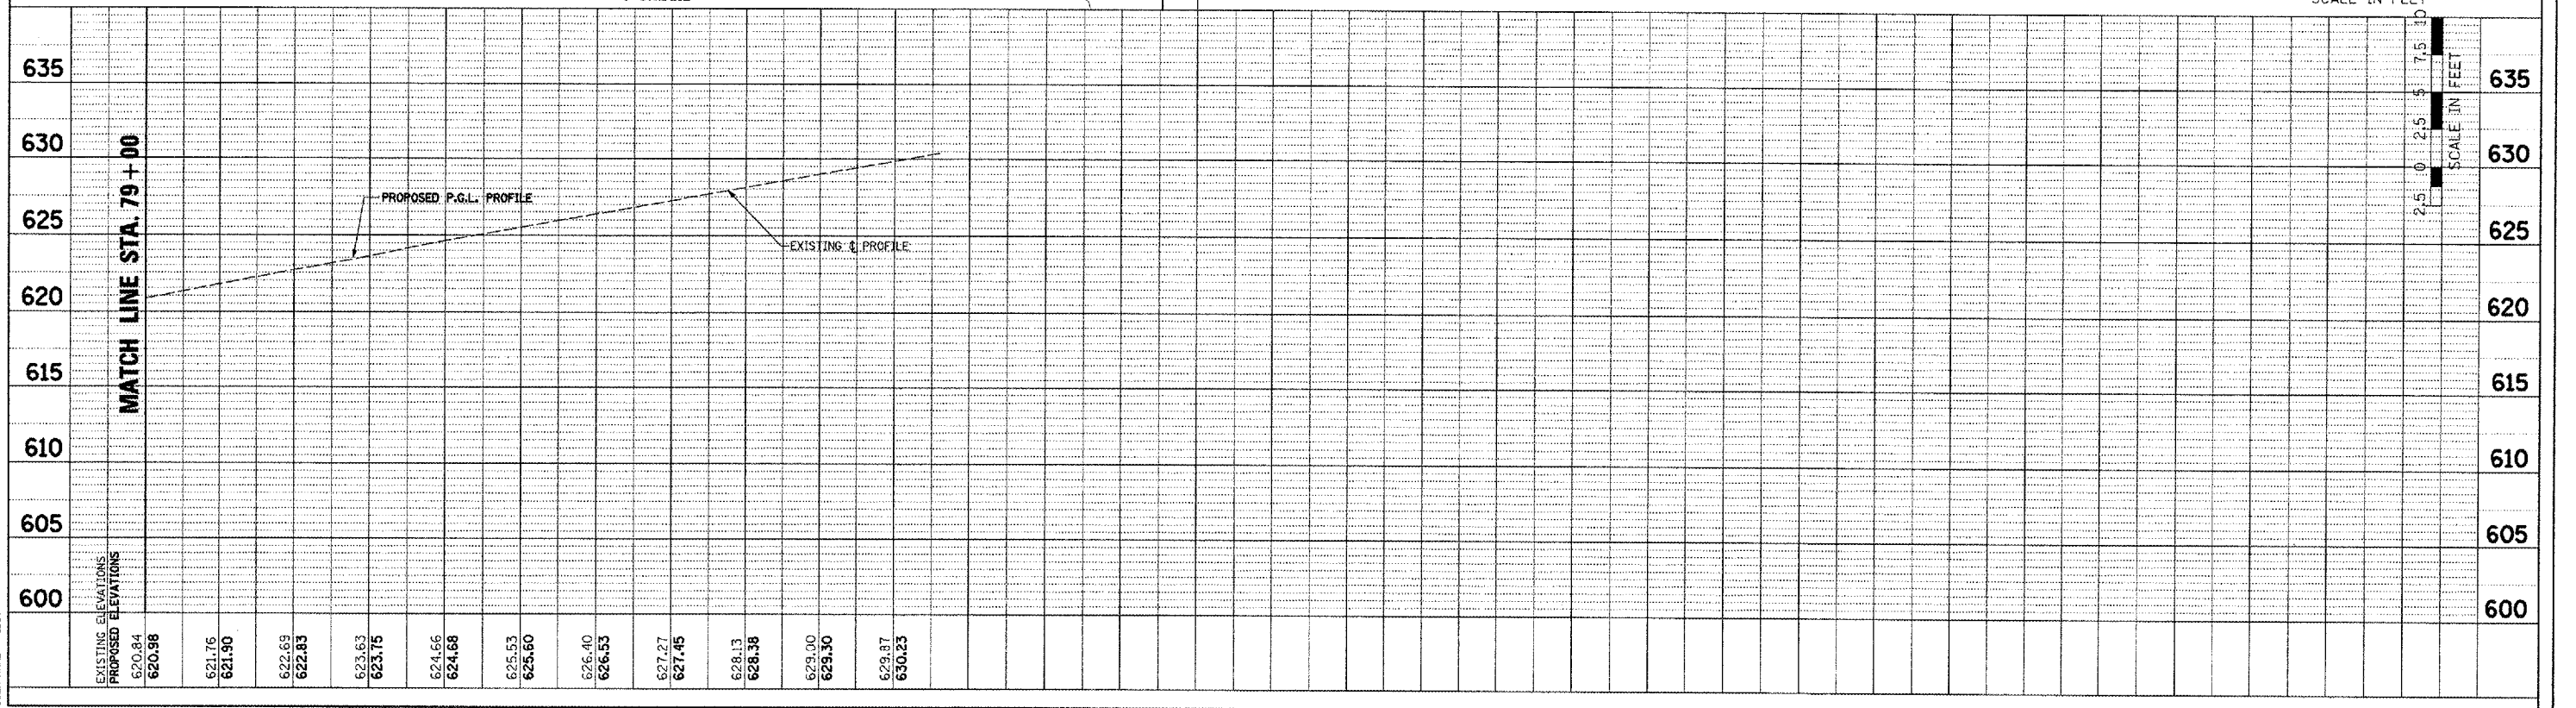


F.A.U. RTE.	SECTION	COUNTY	TOTAL SHEETS	SHEET NO.
6761	04-00057-06-WR	TAZEWELL	154	85
STA. 79+00		TO STA. 81+16.98		
FED. ROAD DIST. NO. 4 ILLINOIS FED. AID PROJECT				

PLAN	DATE
BY	
CHECKED	
DATE	
NO. OF SHEETS	
NO. OF THIS SHEET	

PROFILE	DATE
BY	
CHECKED	
DATE	
NO. OF SHEETS	
NO. OF THIS SHEET	

PLOT DATE = 2/26/2008
 PLOT NAME = 2A:\89347\89347.dgn
 PLOT SCALE = 1"=40'
 USER NAME = DDT

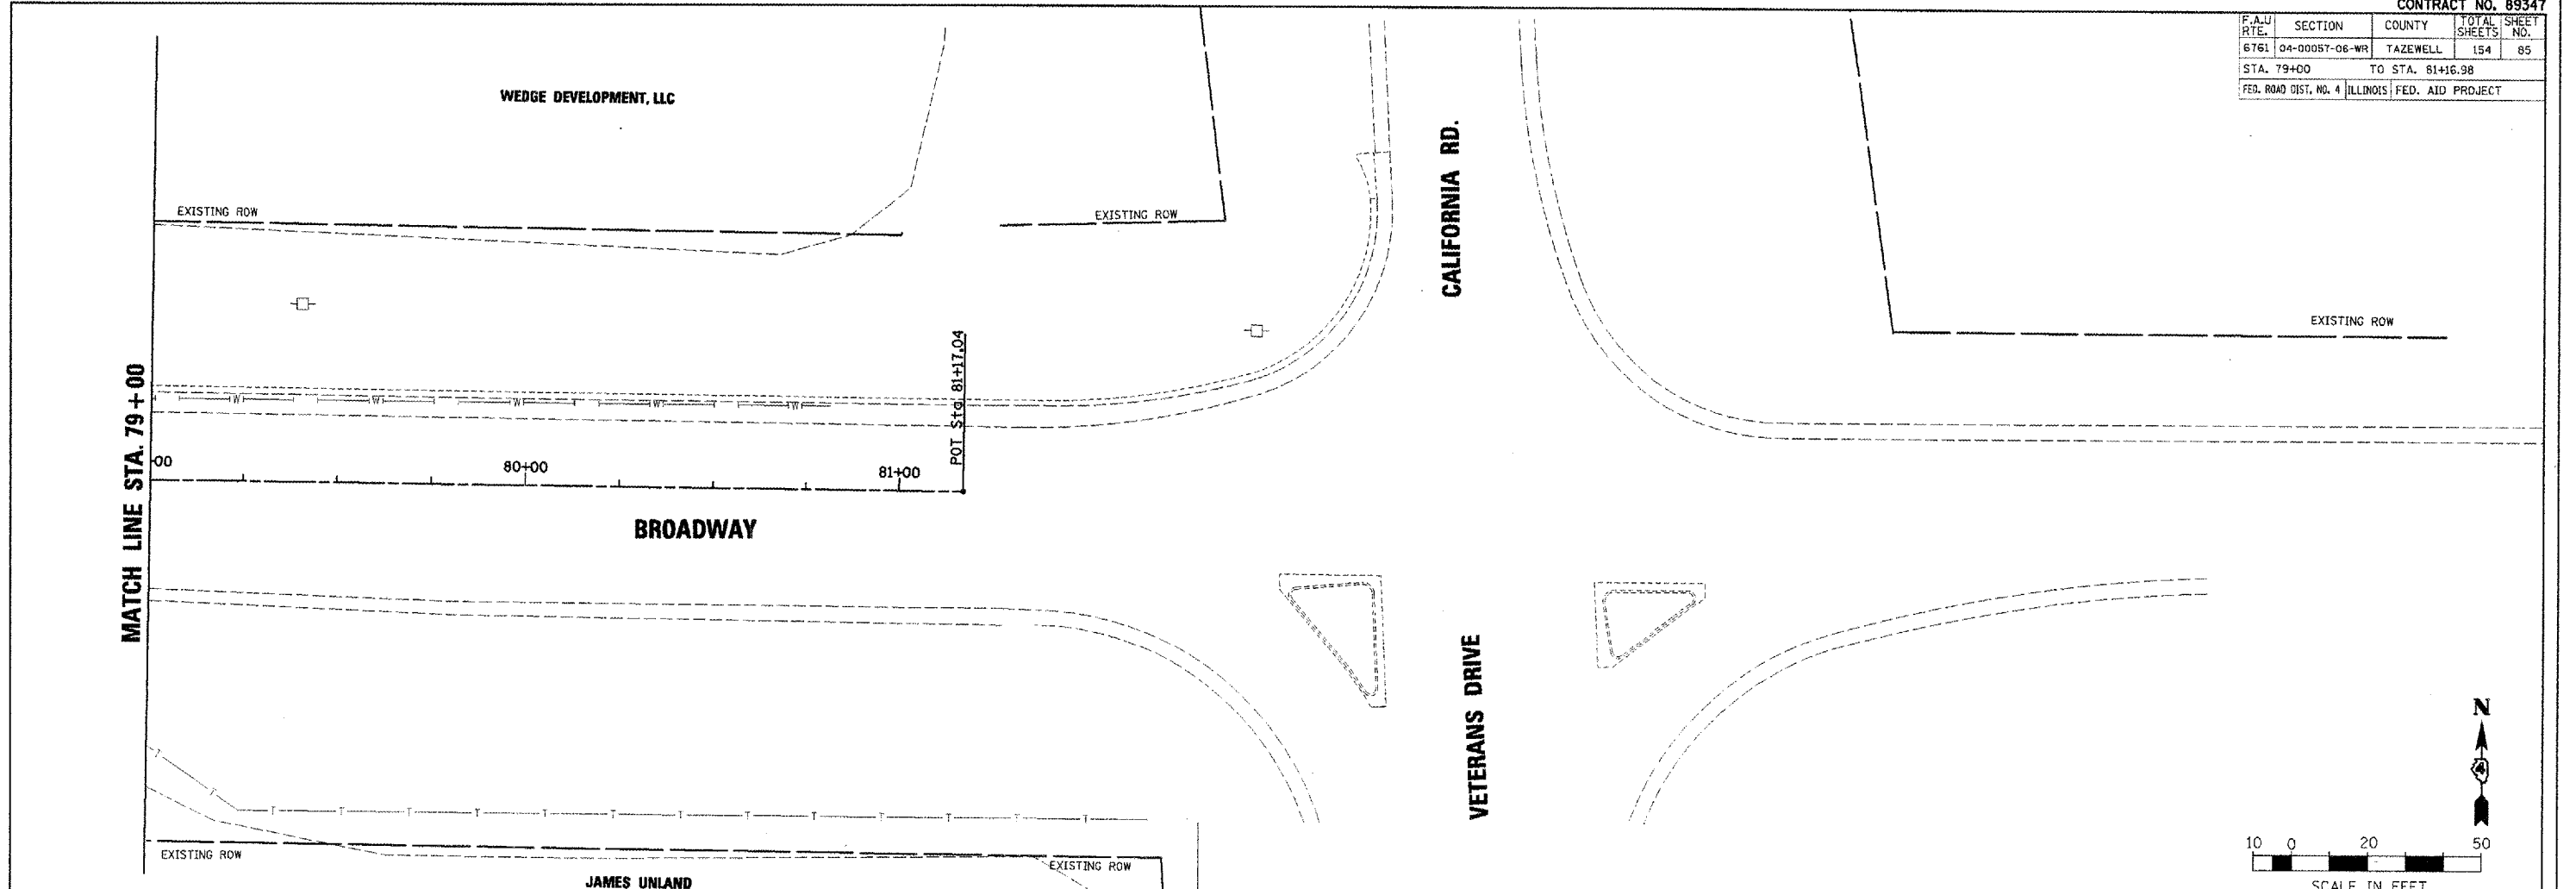

BROADWAY - DRAINAGE PLAN AND PROFILE - STA. 79+00 TO STA. 81+16.98