



Hanson Professional Services Inc.
Suite 200, 815 Commerce Drive
Oak Brook, Illinois 60523
© Copyright Hanson Professional Services Inc. 2008

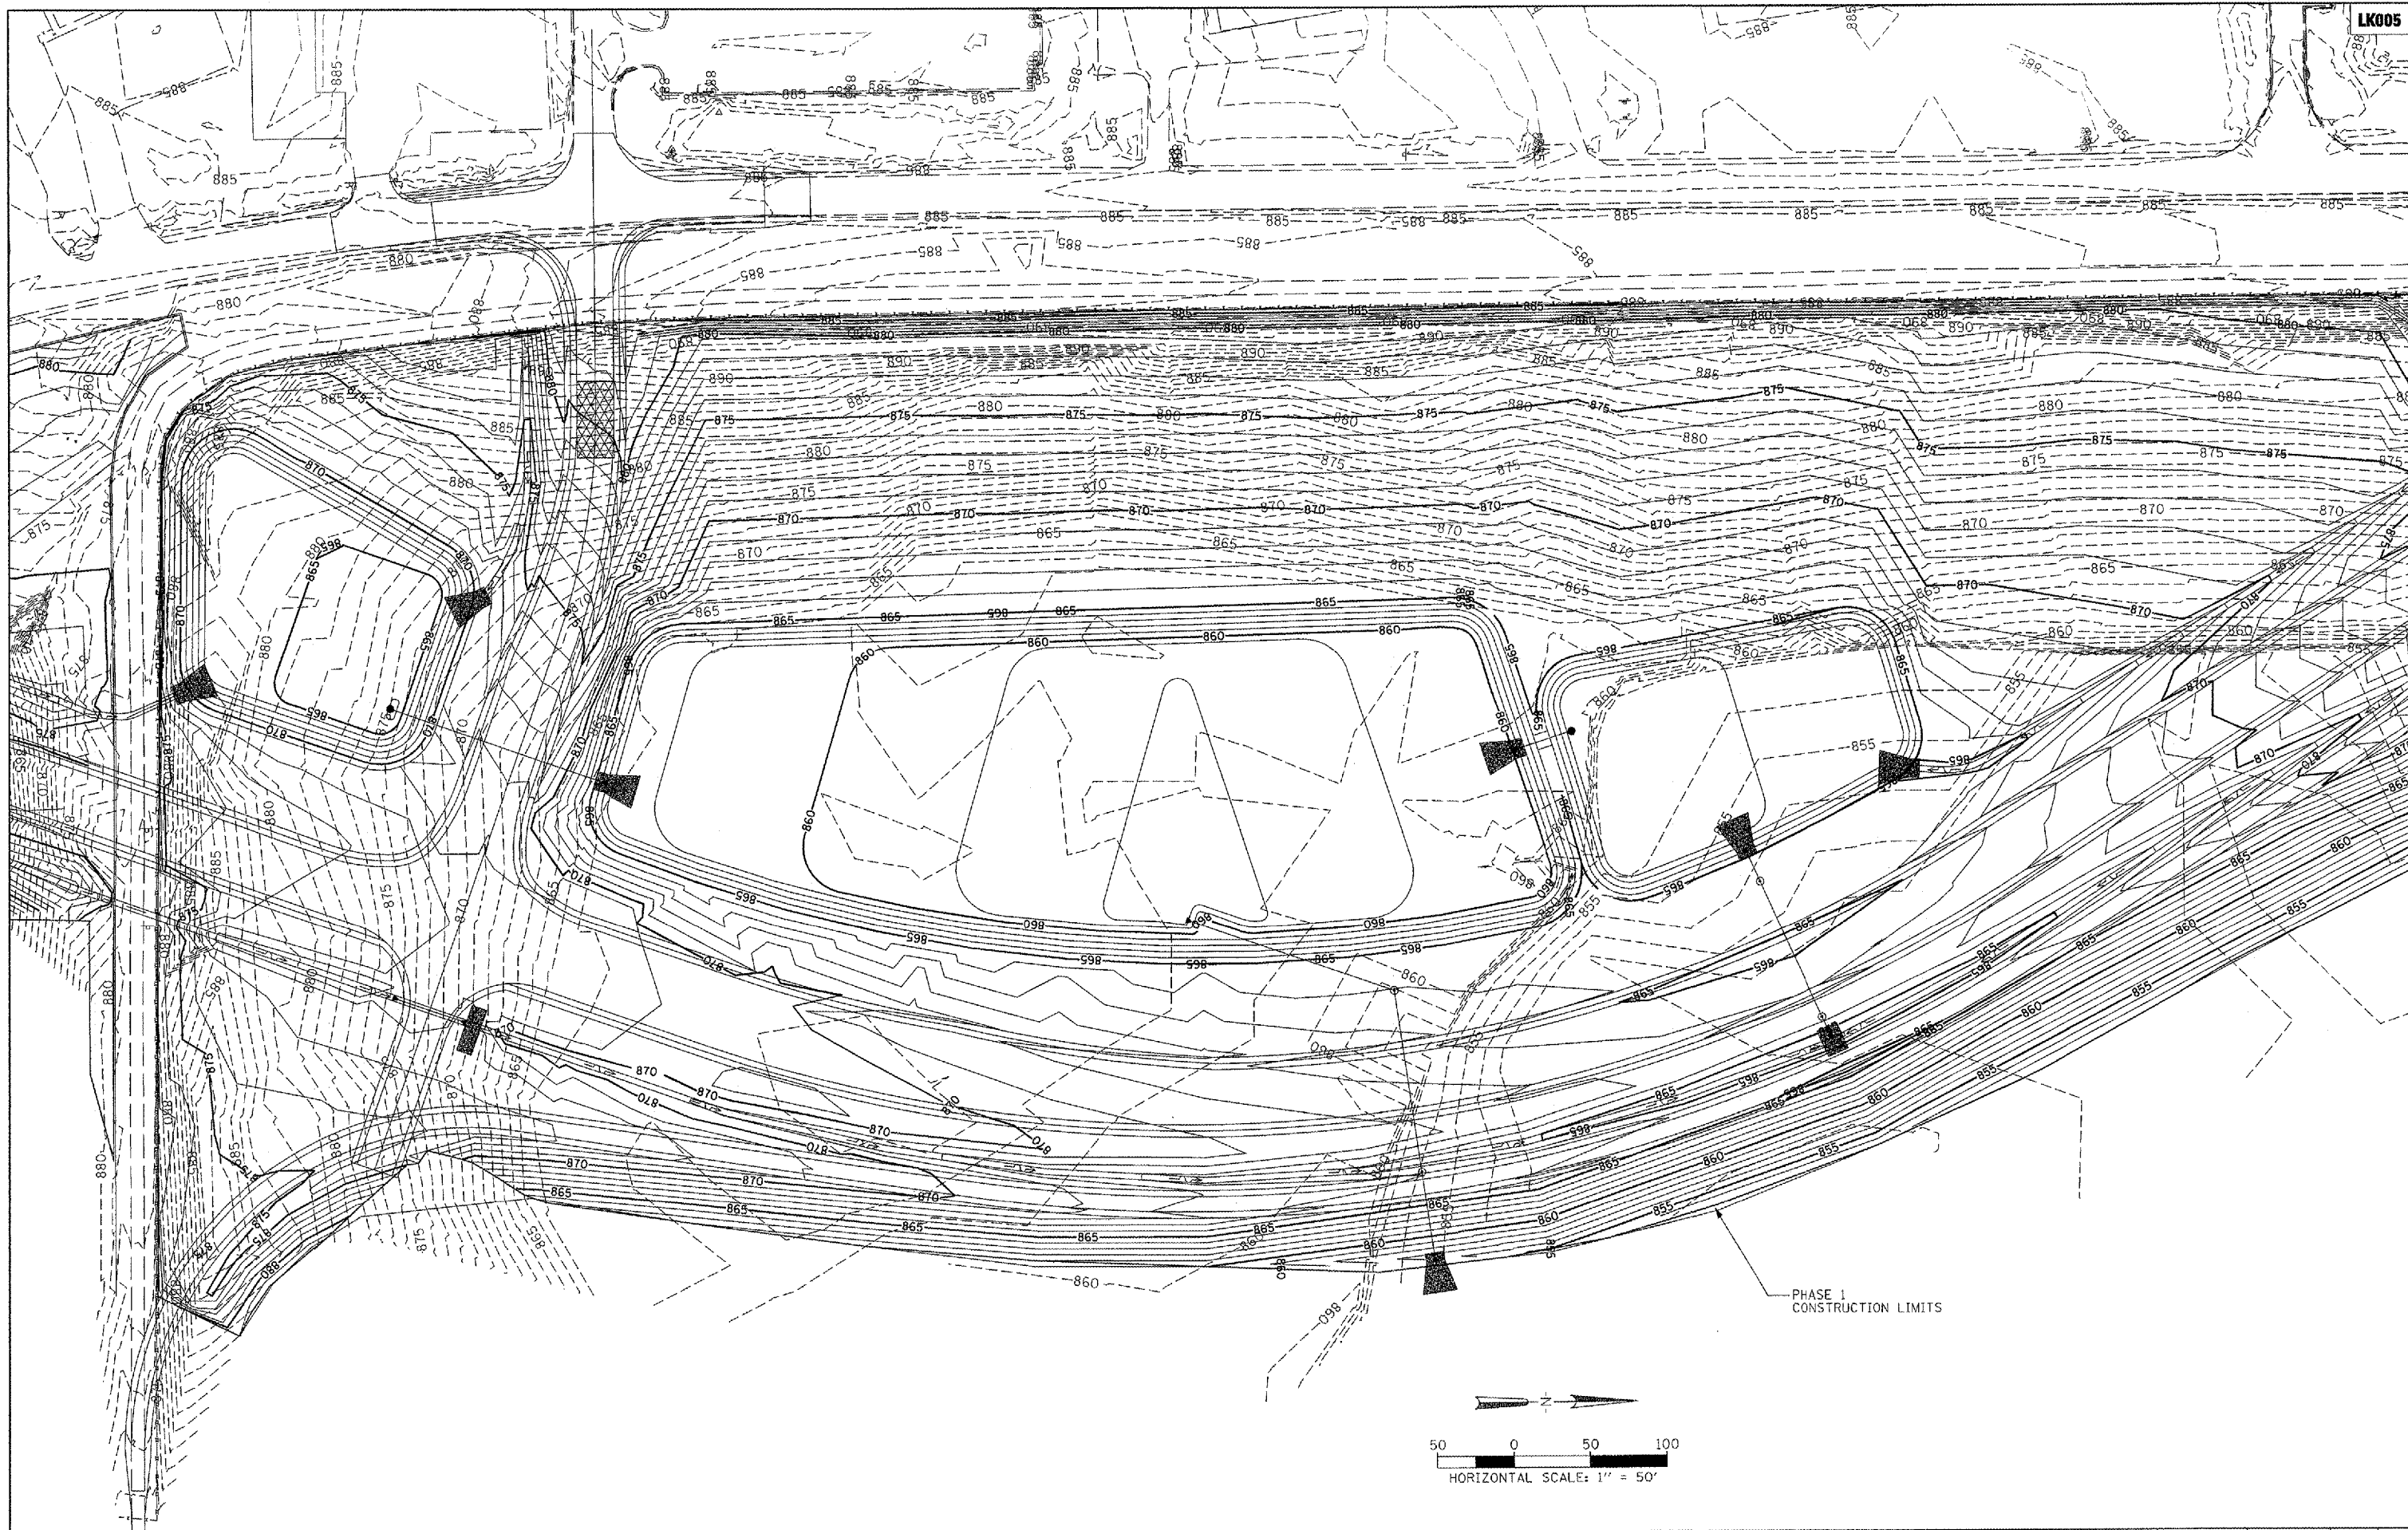

PHASE 1
CONSTRUCTION LIMITS

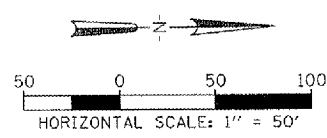

FILE NAME =	USER NAME = McLeu01056	DESIGNED - LDH	REVISED -	VILLAGE OF LAKE IN THE HILLS, ILLINOIS	FINAL PYOTT ROAD GRADING PLAN	COUNTY	TOTAL SHEETS	SHEET NO.
I:\05Jobs\00941\0589021\Civil Part A\Sheets\C-102Fgrad.SHT	DRAWN - MH	REVISED -	MCHENRY			120	38	
PLOT SCALE = 100.0000' / IN.	CHECKED - BLB	REVISED -	FEDERAL AIP NO. 3-17-0112-B8			ILLINOIS	IDA NO. 36K-3671	
PLOT DATE = 02/28/2008, 08:25 AM	DATE - 02/29/08	REVISED -						