


Hanson Professional Services Inc.
 Suite 200, 815 Commerce Drive
 Oak Brook, Illinois 60523
 © Copyright Hanson Professional Services Inc. 2008

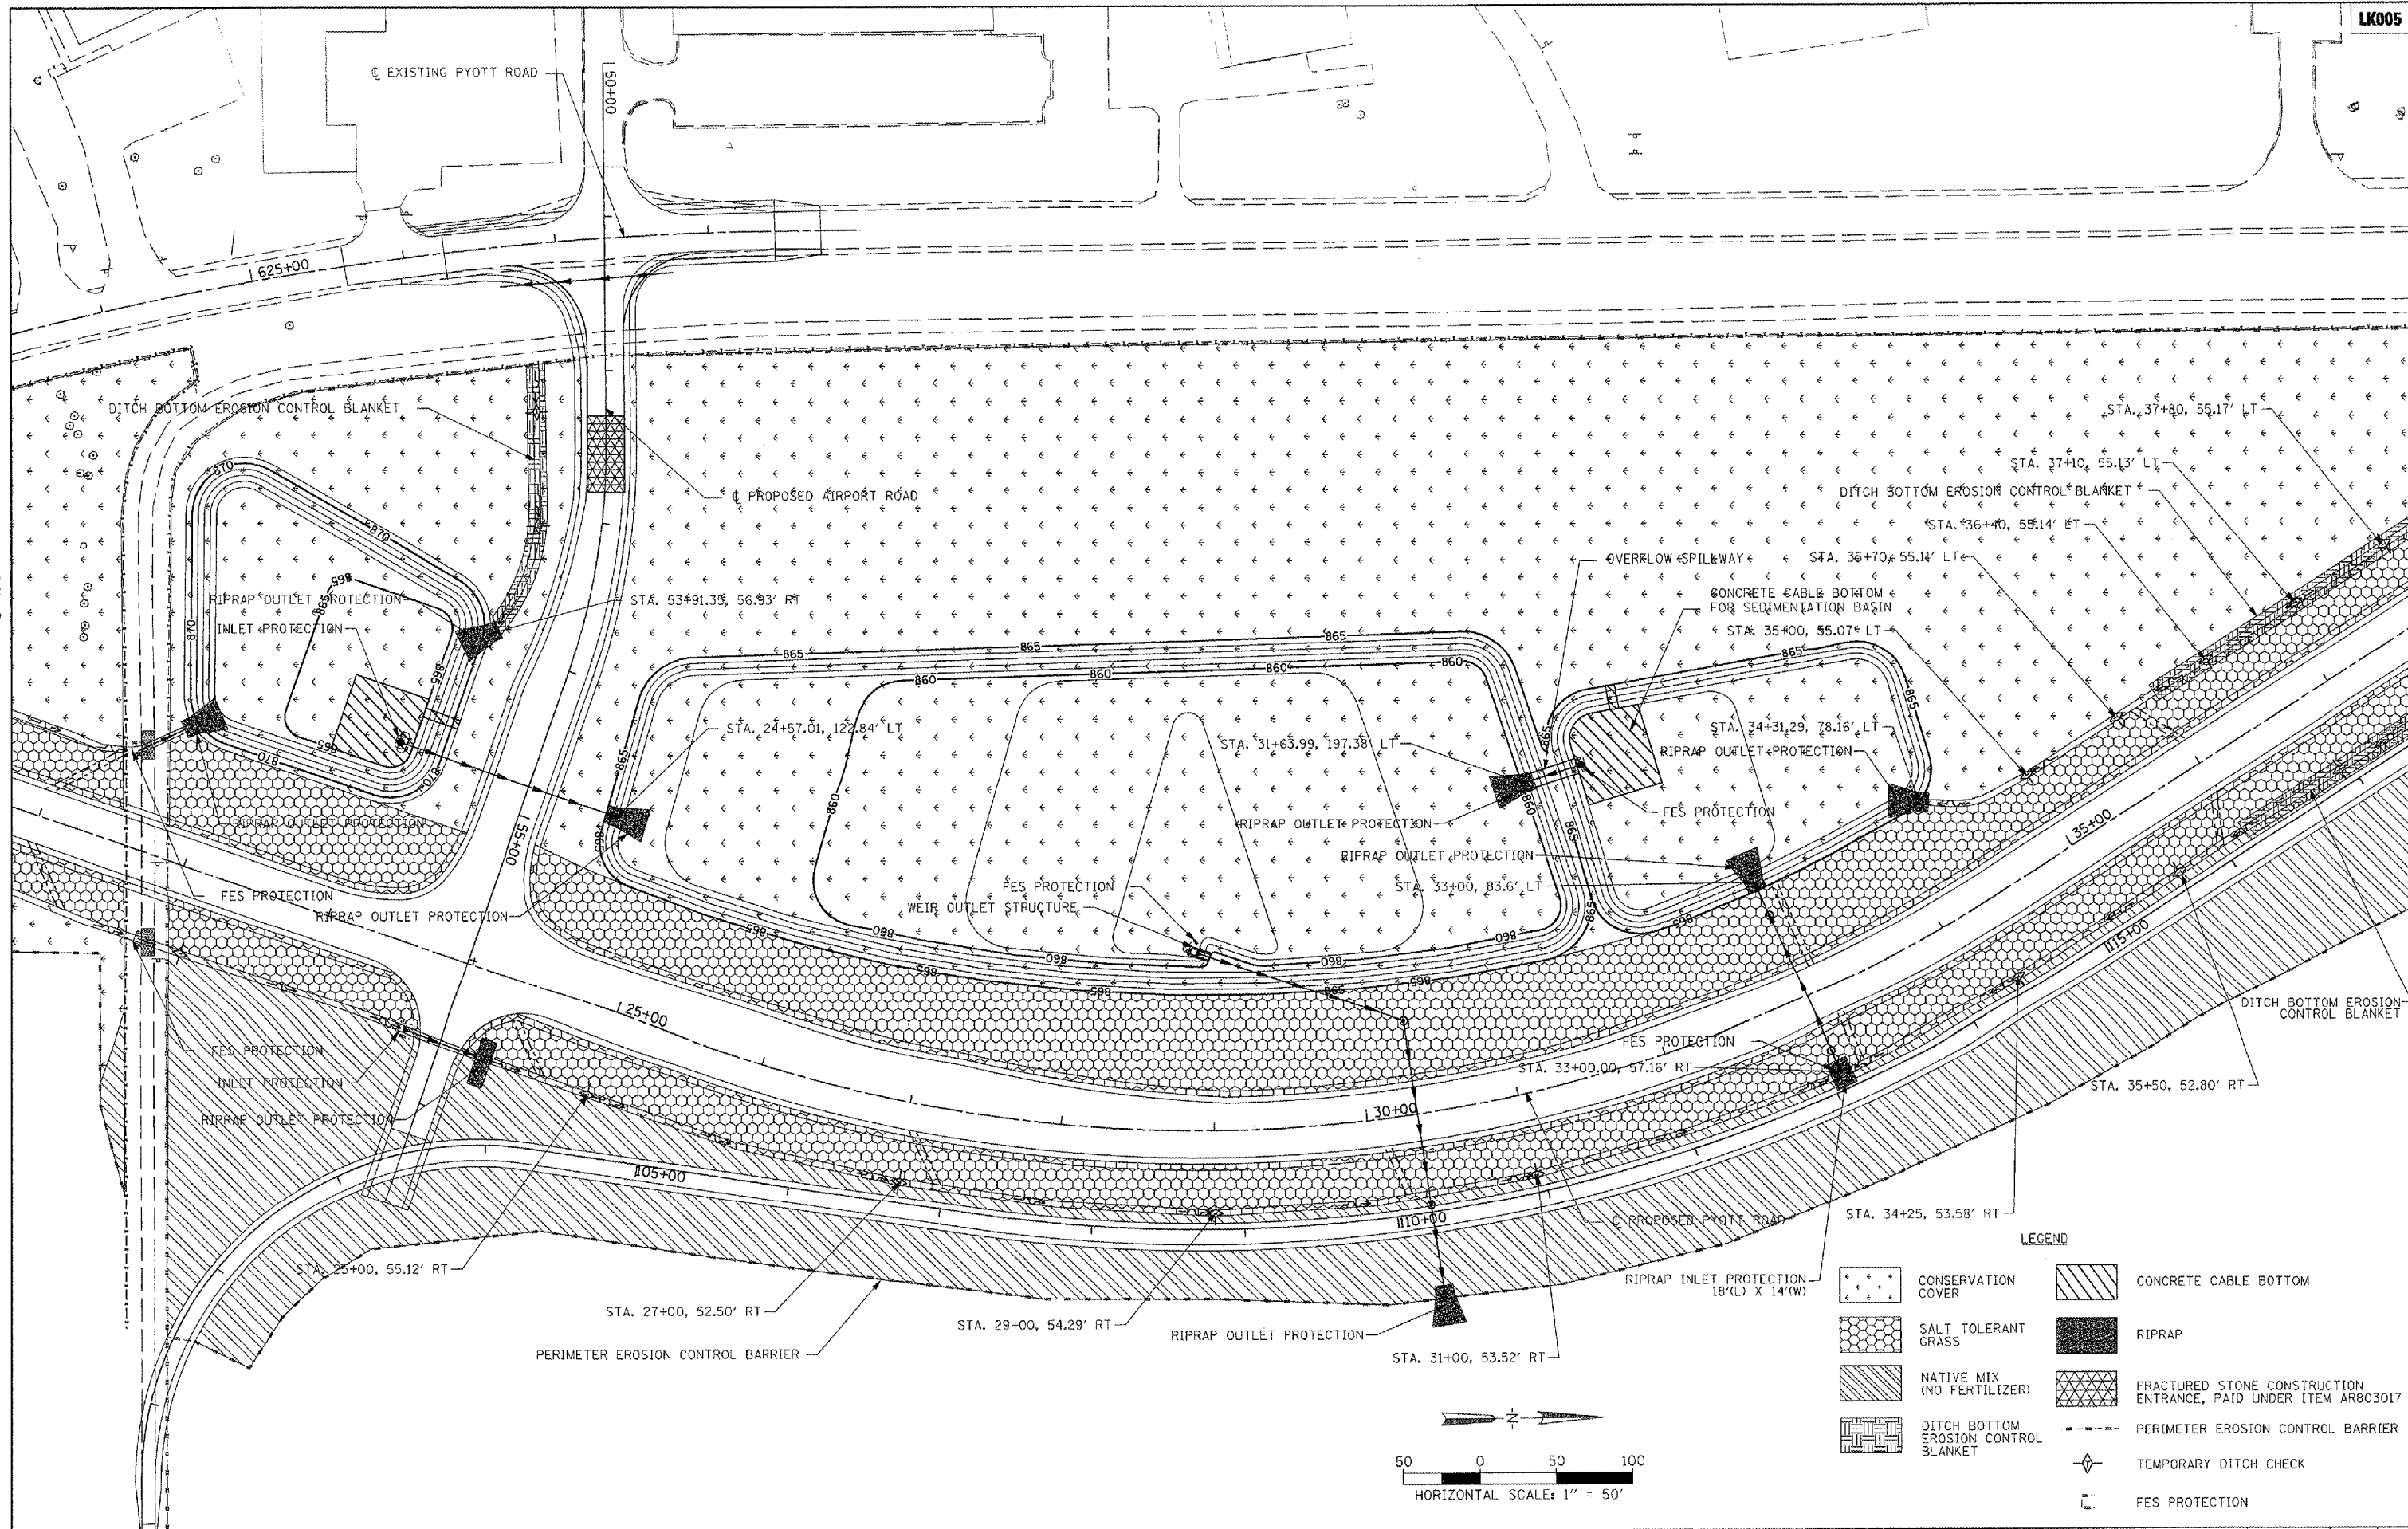

FILE NAME =	USER NAME = McLou01058	DESIGNED - SJM	REVISED -	VILLAGE OF LAKE IN THE HILLS, ILLINOIS	EROSION CONTROL PLAN PYOTT ROAD	COUNTY	TOTAL SHEETS	SHEET NO.
I:\05Jobs\08941\0588021\Civil Part A\Sheets\C-ERC3.sht	DRAWN - SJM	REVISED -	MCHENRY			120	110	
PLOT SCALE = 100.0000' / IN.	CHECKED - BLB	REVISED -	FEDERAL AIP NO. 3-17-0112-B8 ILLINOIS IDA NO. 3CK-3671					
PLOT DATE = 02/28/2008, 09:54 AM	DATE - 02/29/08	REVISED -						