

 


REVISIONS		
NUMBER	BY	DATE

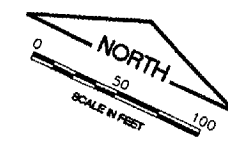

CONTRACTOR SHALL PLACE FILL TO FACILITATE INSTALLATION OF SANITARY SEWER. MAXIMUM SLOPES 3:1

CONTRACTOR SHALL PLACE FILL TO FACILITATE INSTALLATION OF SANITARY SEWER. MAXIMUM SLOPE 3:1

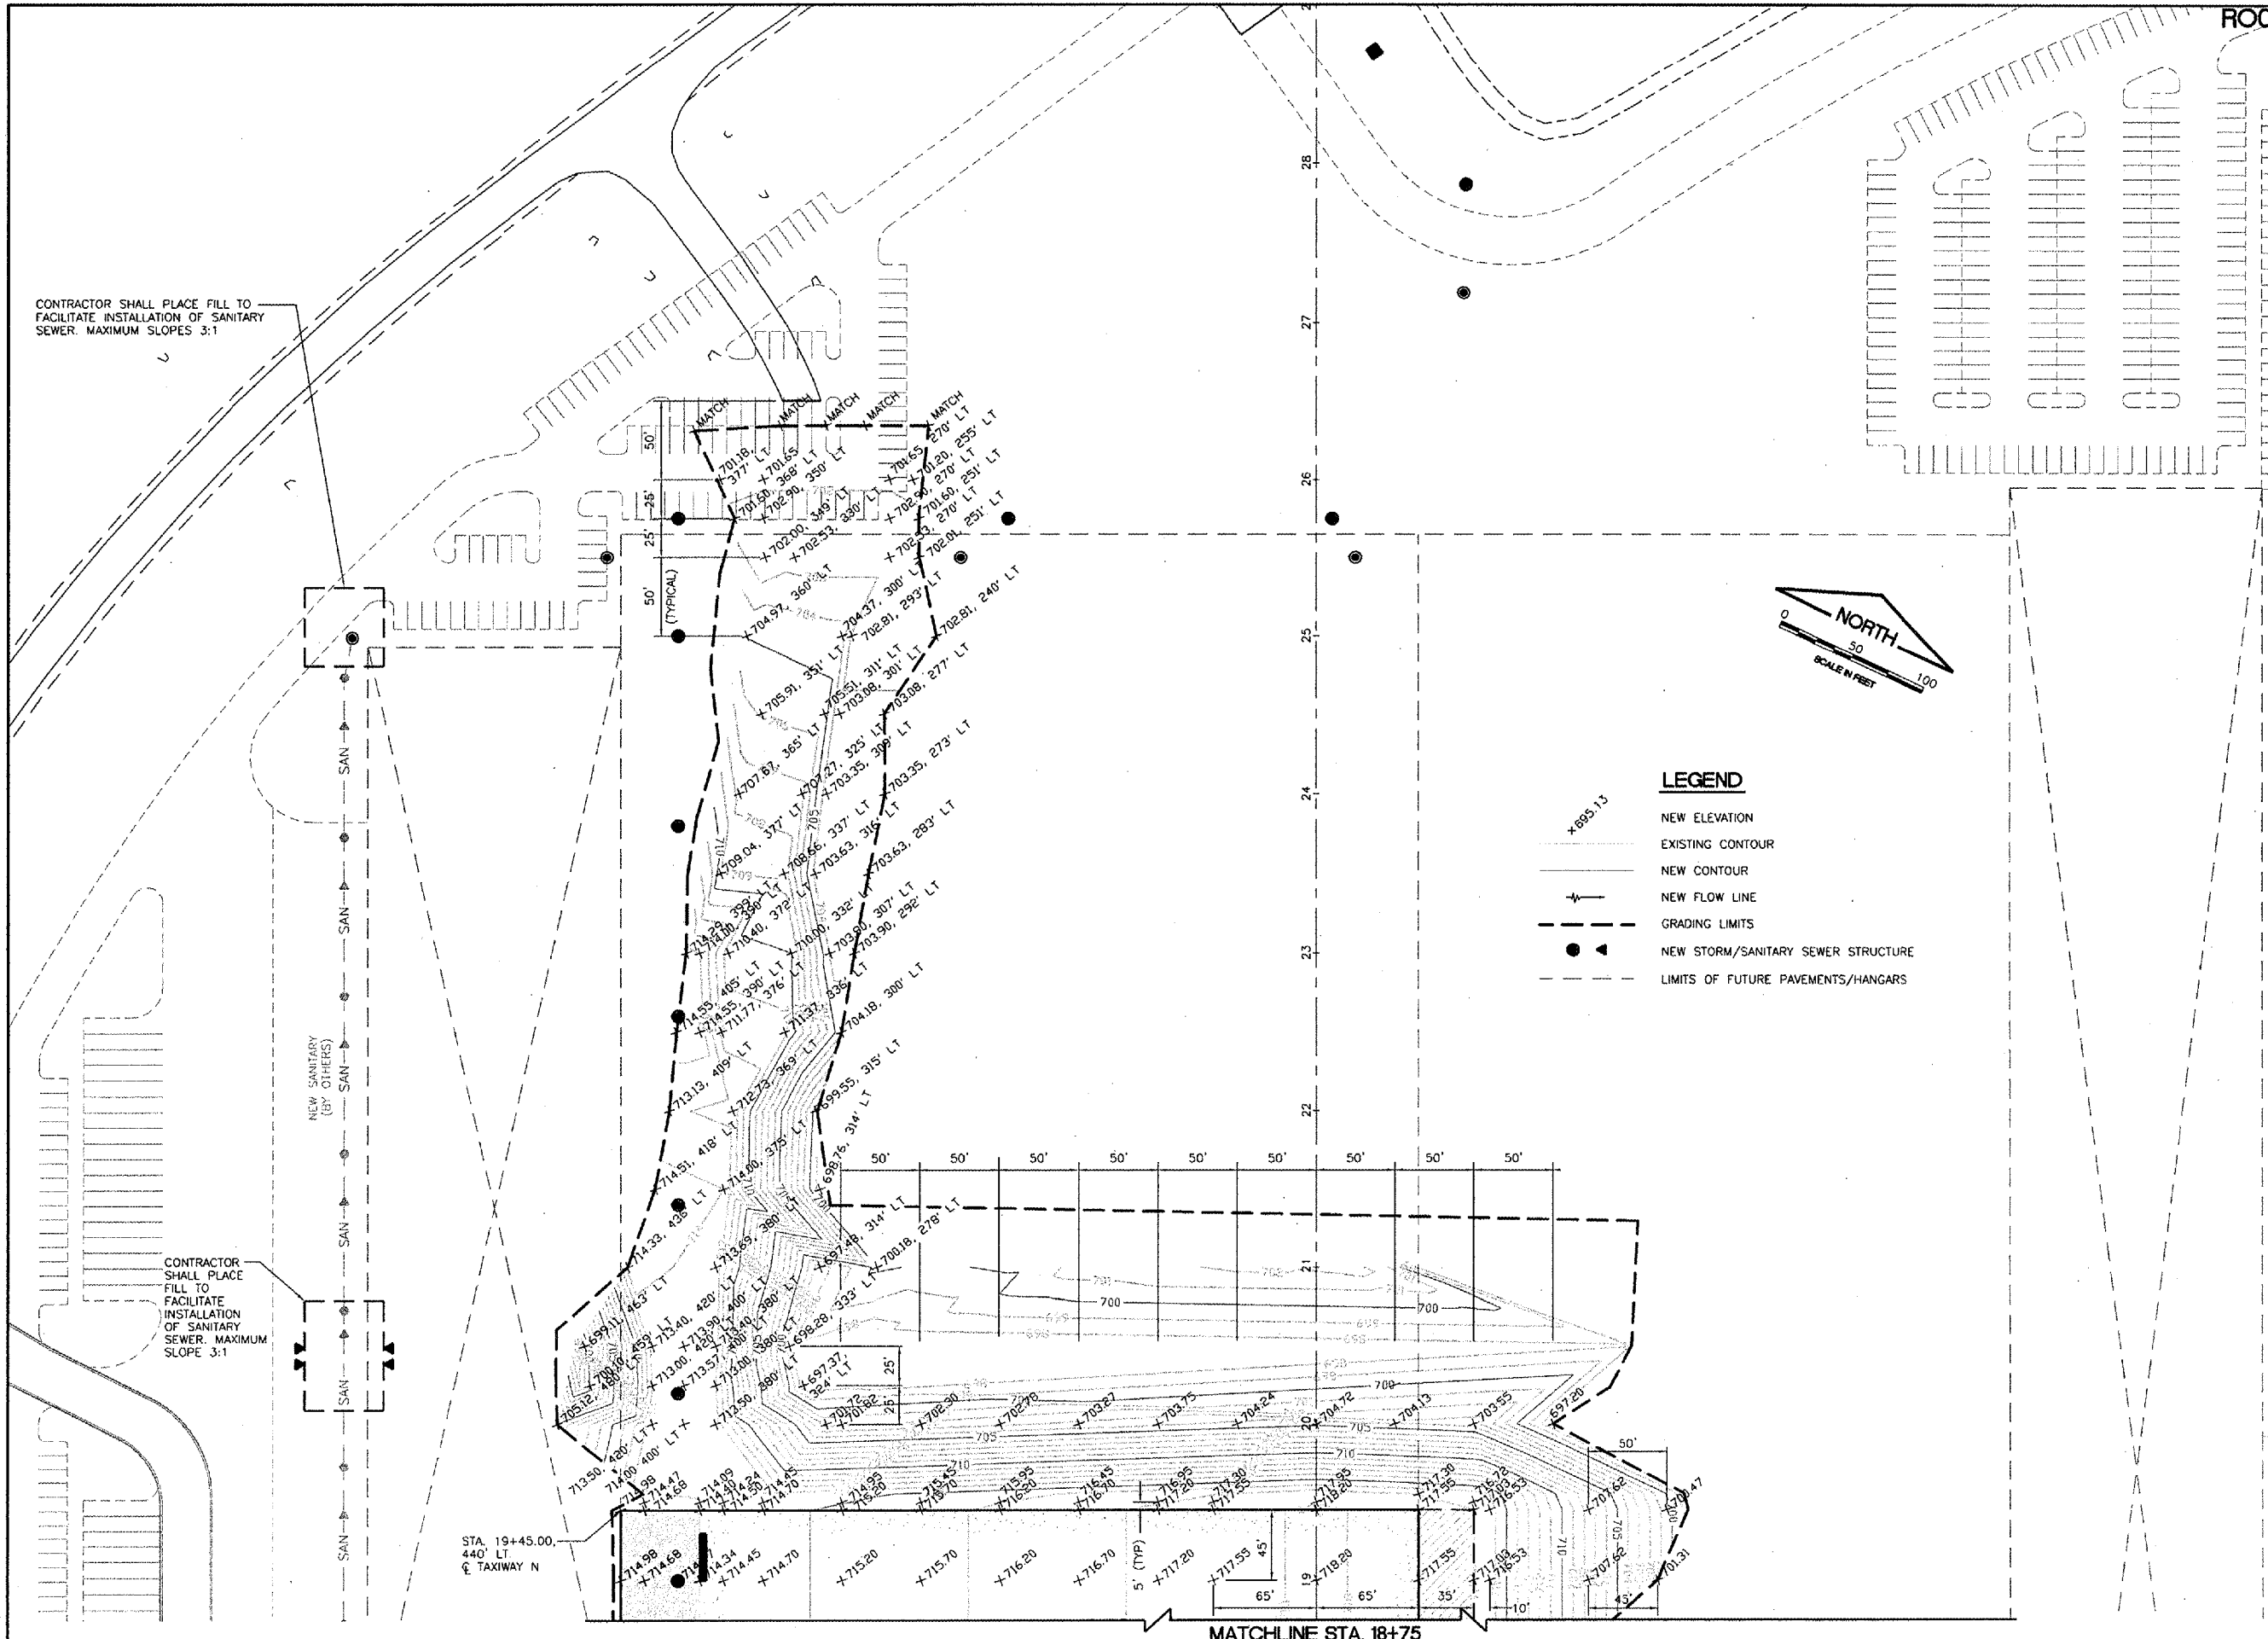

- LEGEND**
- NEW ELEVATION
 - EXISTING CONTOUR
 - NEW CONTOUR
 - NEW FLOW LINE
 - GRADING LIMITS
 - NEW STORM/SANITARY SEWER STRUCTURE
 - LIMITS OF FUTURE PAVEMENTS/HANGARS

**CHICAGO ROCKFORD INTERNATIONAL AIRPORT
 ROCKFORD, ILLINOIS**

GRADING PLAN - SHEET 2

© Copyright CMT, Inc.

CMT
 CHICAGO, MURPHY & TILLY, INC.
 CONSULTING ENGINEERS
 License No. 184-00613

Chicago Rockford International Airport

DESIGN BY:	ARM
DRAWN BY:	JRO
CHECKED BY:	DKP
APPROVED BY:	
DATE:	02/29/08
JOB No:	07258-06
ILLINOIS PROJECT: RFD-3787 A.I.P. PROJECT: 3-17-0088-XX	
FINAL SUBMITTAL	
SHEET 13 OF 83 SHEETS	