
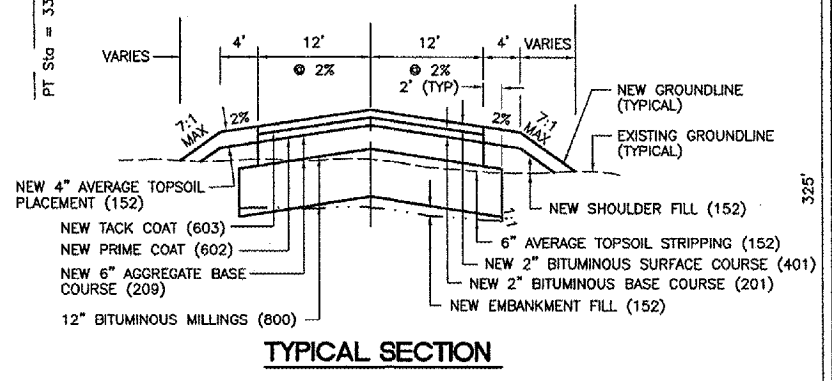



LEGEND

- NEW BITUMINOUS RIAT ROAD
- NEW BITUMINOUS SHOULDER
- NEW MANHOLE (SEE UTILITY SHEETS)
- GRADING LIMITS
- NEW PAVEMENT MARKING

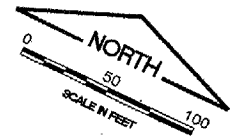


RO014
 K:\Rockford\072506 NW Air Cargo Dev\Draw\Sheet
 FILE: Nw-riat-rd-PP.dwg
 LAYOUT: Layout1
 UPDATE BY: Jeremy Linke
 SURVEY BOOK #
 DATE: Thursday, April 03, 2008 11:32:08 AM
 XREF DWG: tbcint.dwg
 nwc-base.dwg
 tbrfrgrd.dwg

REVISIONS		
NUMBER	BY	DATE

 

**CHICAGO ROCKFORD INTERNATIONAL AIRPORT
 ROCKFORD, ILLINOIS**

**RIAT ROAD PLAN AND PROFILE
 PAVEMENT MARKING PLAN**

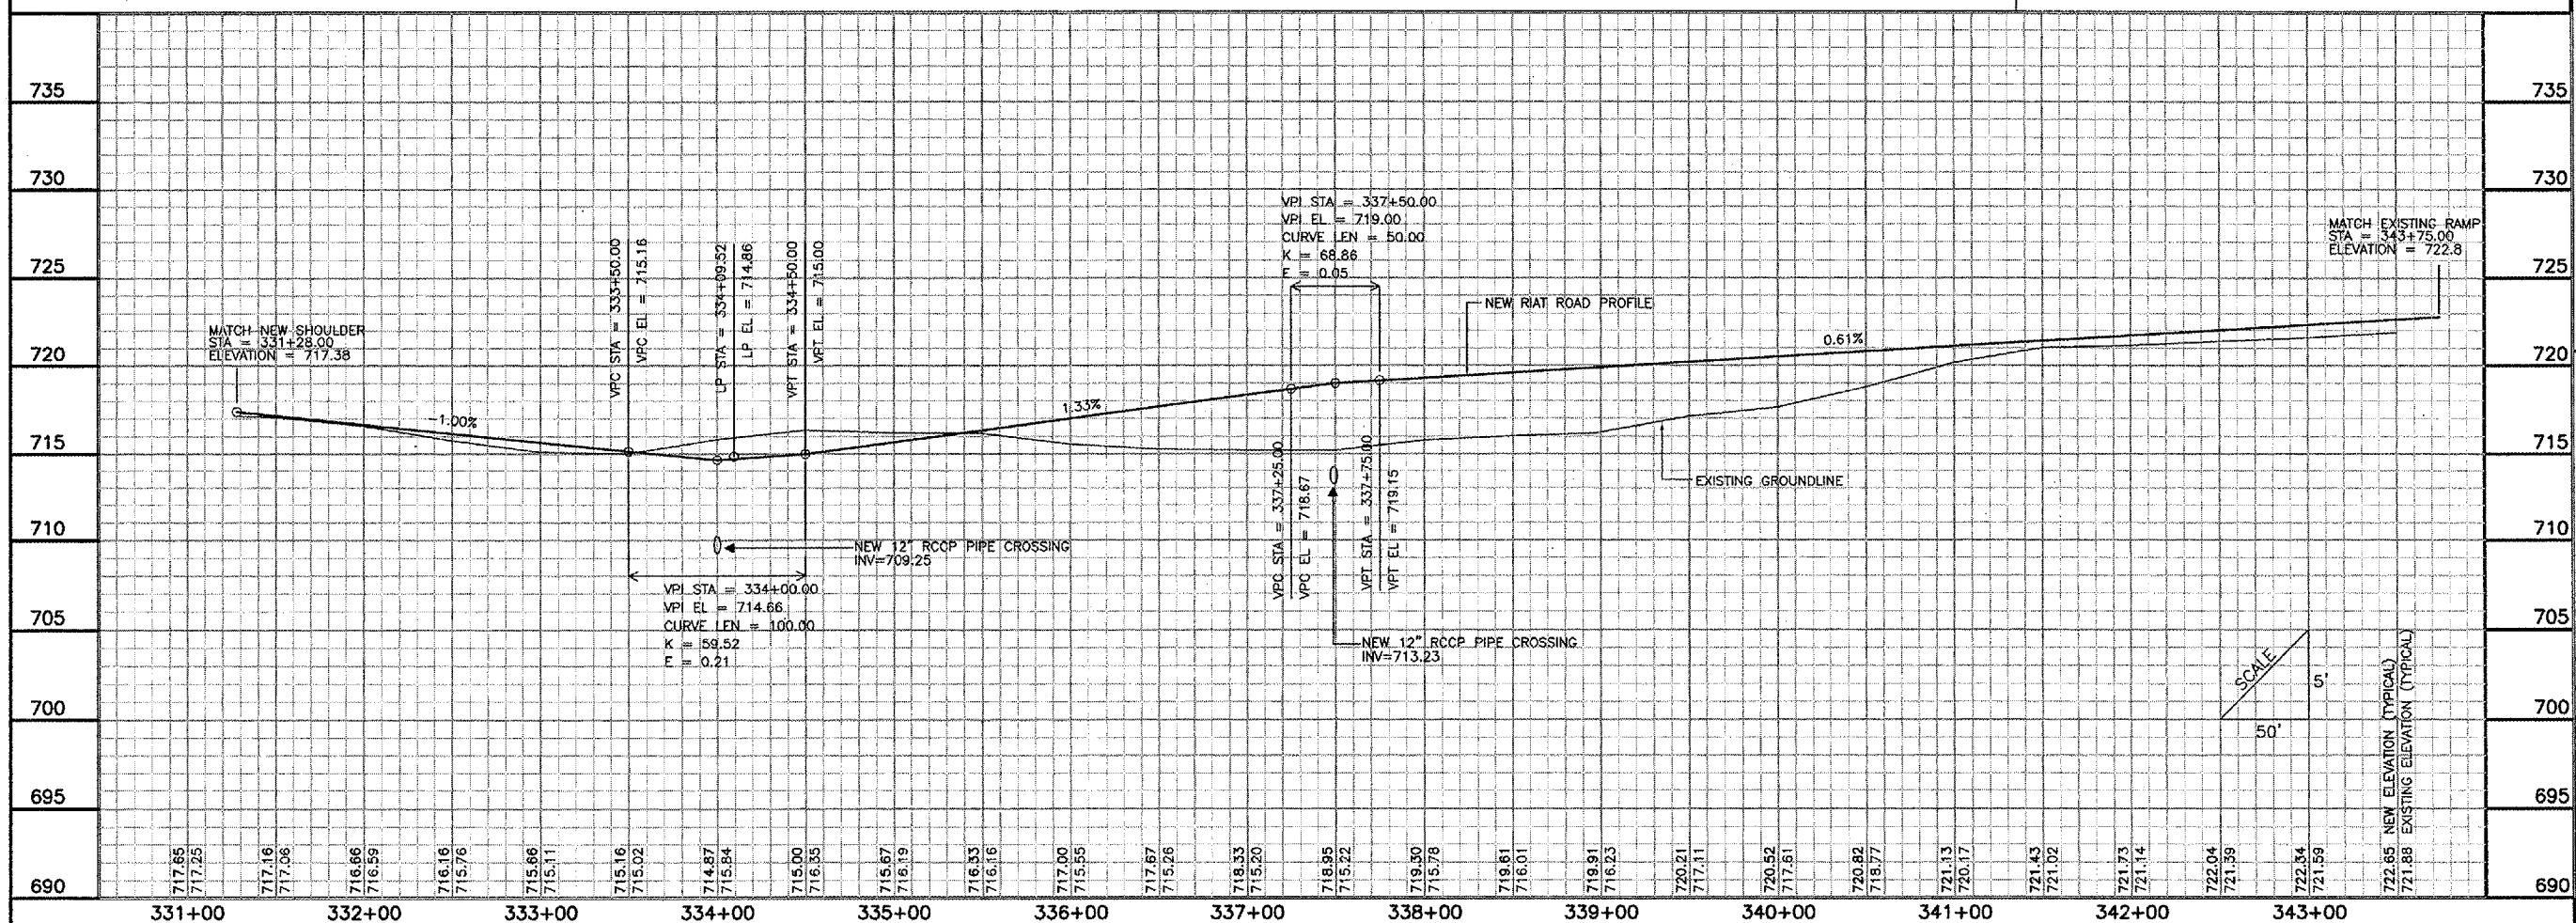

© Copyright GM, Inc.

GMT
 CRAWFORD MURPHY & TILLY, INC.
 CONSULTING ENGINEERS
 License No. 184-000613

Chicago Rockford International Airport

DESIGN BY:	AAO
DRAWN BY:	AAO
CHECKED BY:	CAL
APPROVED BY:	
DATE:	02/29/08
JOB No:	07258-06
ILLINOIS PROJECT:	RFD-3787
A.I.P. PROJECT:	3-17-0088-XX
FINAL SUBMITTAL	
SHEET	65 OF 83 SHEETS