


DATE	
BY	
PROJECT NO.	
DATE	
BY	
PROJECT NO.	
DATE	
BY	
PROJECT NO.	

DATE	
BY	
PROJECT NO.	
DATE	
BY	
PROJECT NO.	
DATE	
BY	
PROJECT NO.	

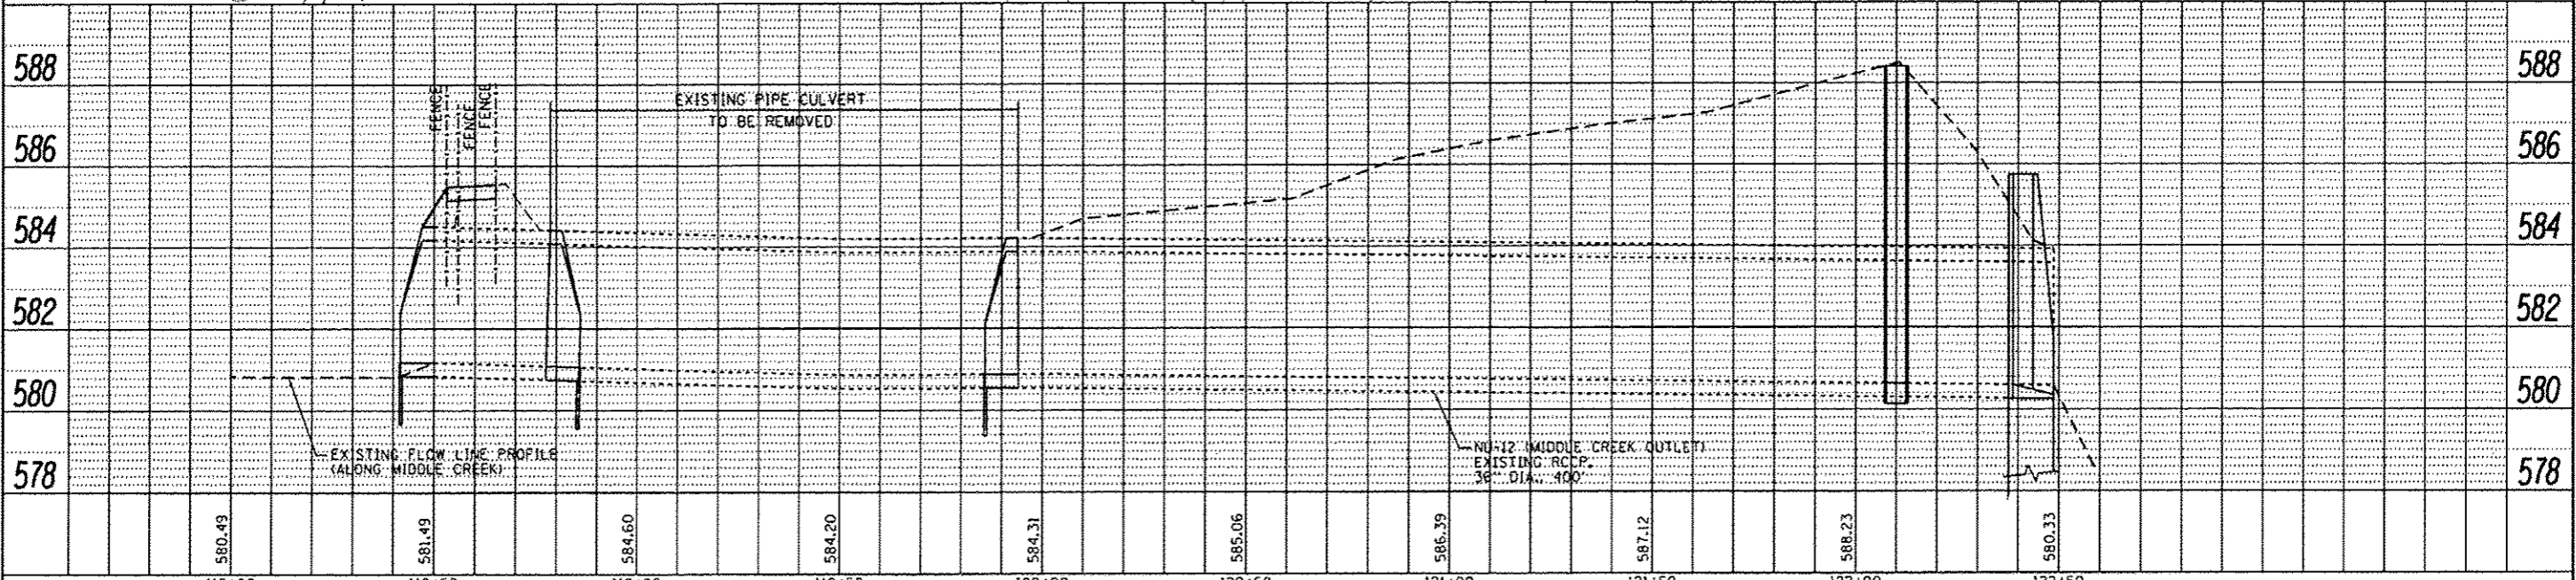

FILE NAME	USER NAME	DESIGNED	REVISED	STATE OF ILLINOIS		PLAN AND PROFILE - MIDDLE CREEK - ELEMENT 2		F.A.P. RTE.	SECTION	COUNTY	TOTAL SHEETS	SHEET NO.
L:\1001\1186618\MO_7\Draw\CADD_Sheets\E2-07.PMP_HCK.dgn	Matt Overbay	MJO	MJO	DEPARTMENT OF TRANSPORTATION		IDNR ILLINOIS BEACH STATE PARK		N/A	PARK ROADS	LAKE	60	34
Default	PLOT SCALE	CHECKED	DATE	REVISED	SCALE:	SHEET	OF	SHEETS	STA.	TO	STA.	ILLINOIS FED. AID PROJECT
	40,0000 / 1 in.	SPH	2/1/2013			7	7					CONTRACT NO. 46250