



DATE	BT
REVISION	
NO.	
DATE	
BY	
DESCRIPTION	
DATE	
BY	
DESCRIPTION	
DATE	
BY	
DESCRIPTION	

DATE	BT
REVISION	
NO.	
DATE	
BY	
DESCRIPTION	
DATE	
BY	
DESCRIPTION	
DATE	
BY	
DESCRIPTION	

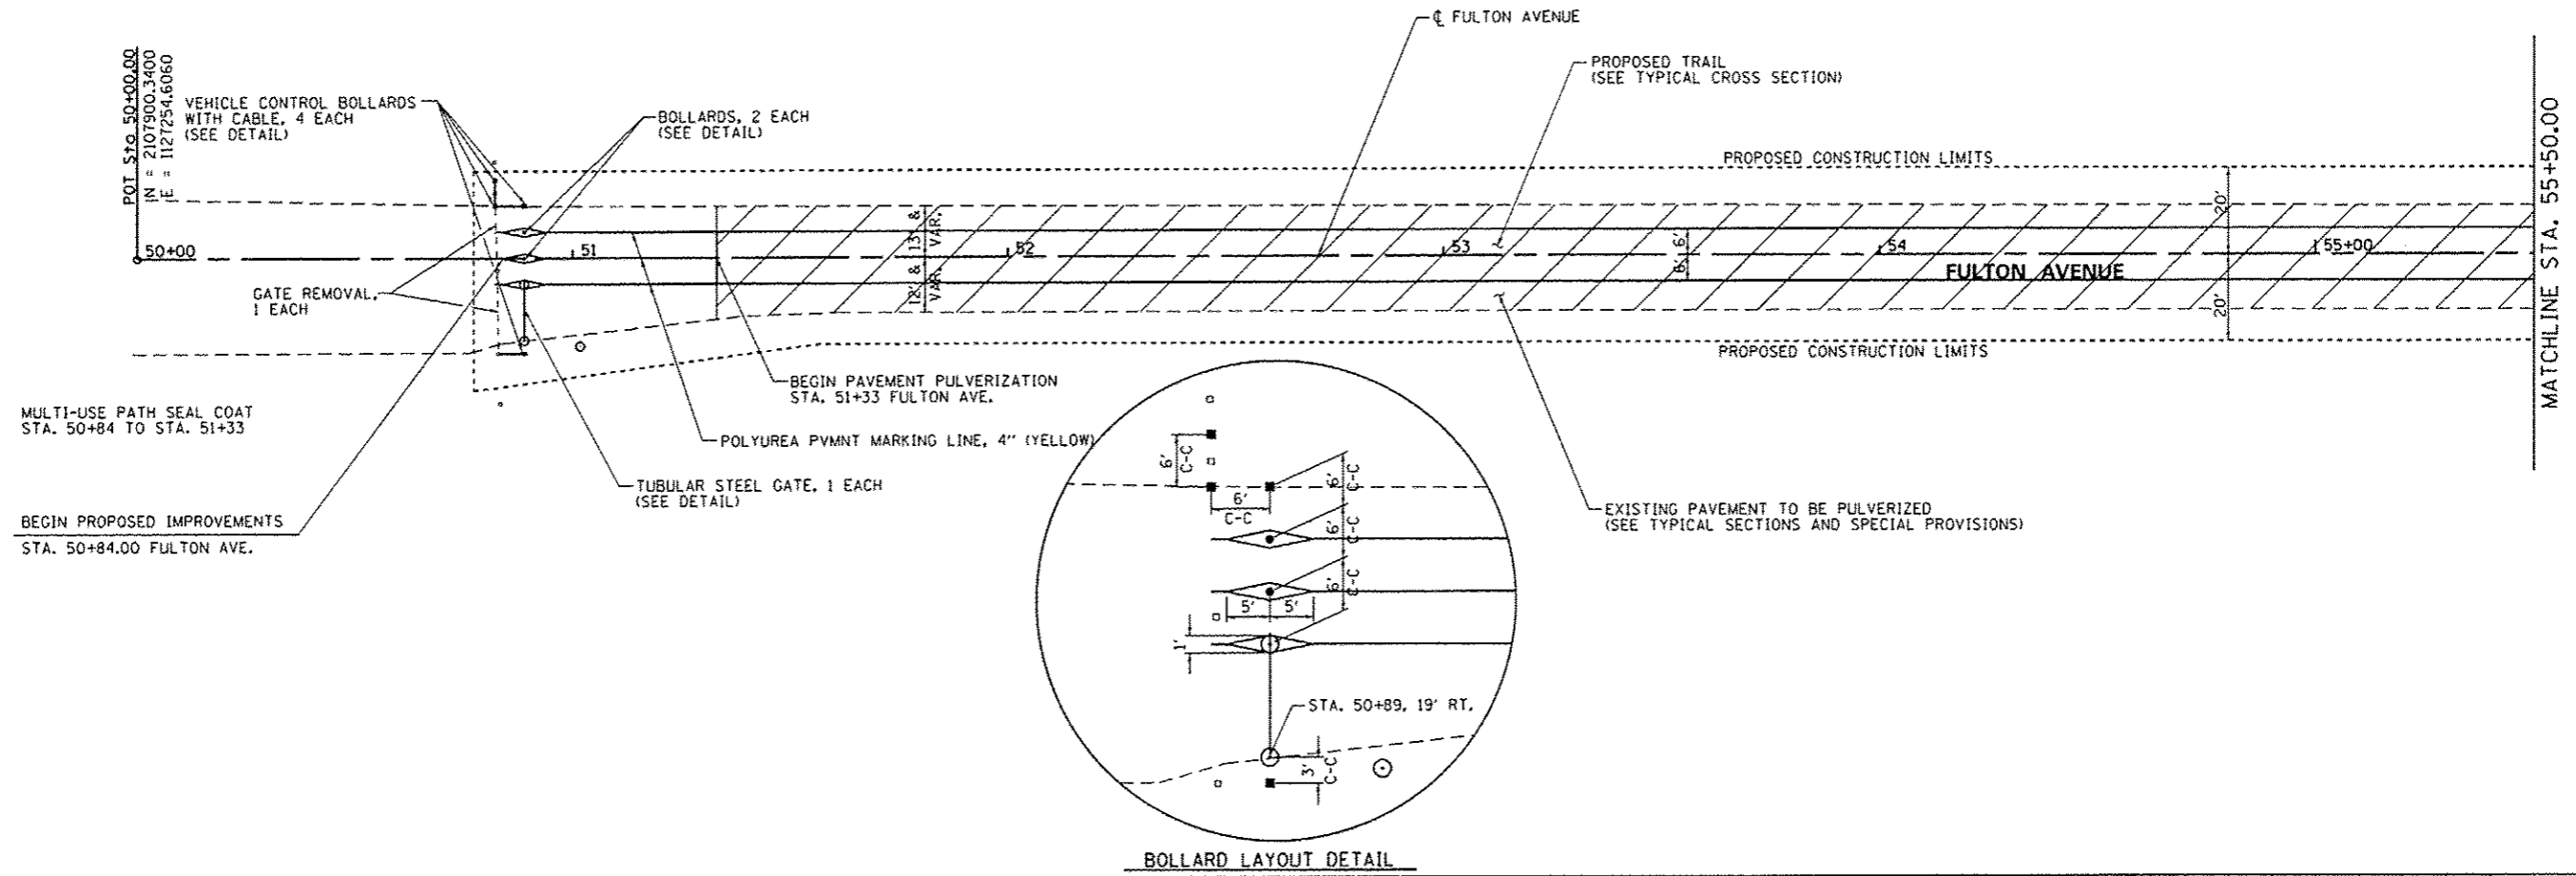

BOLLARD LAYOUT DETAIL

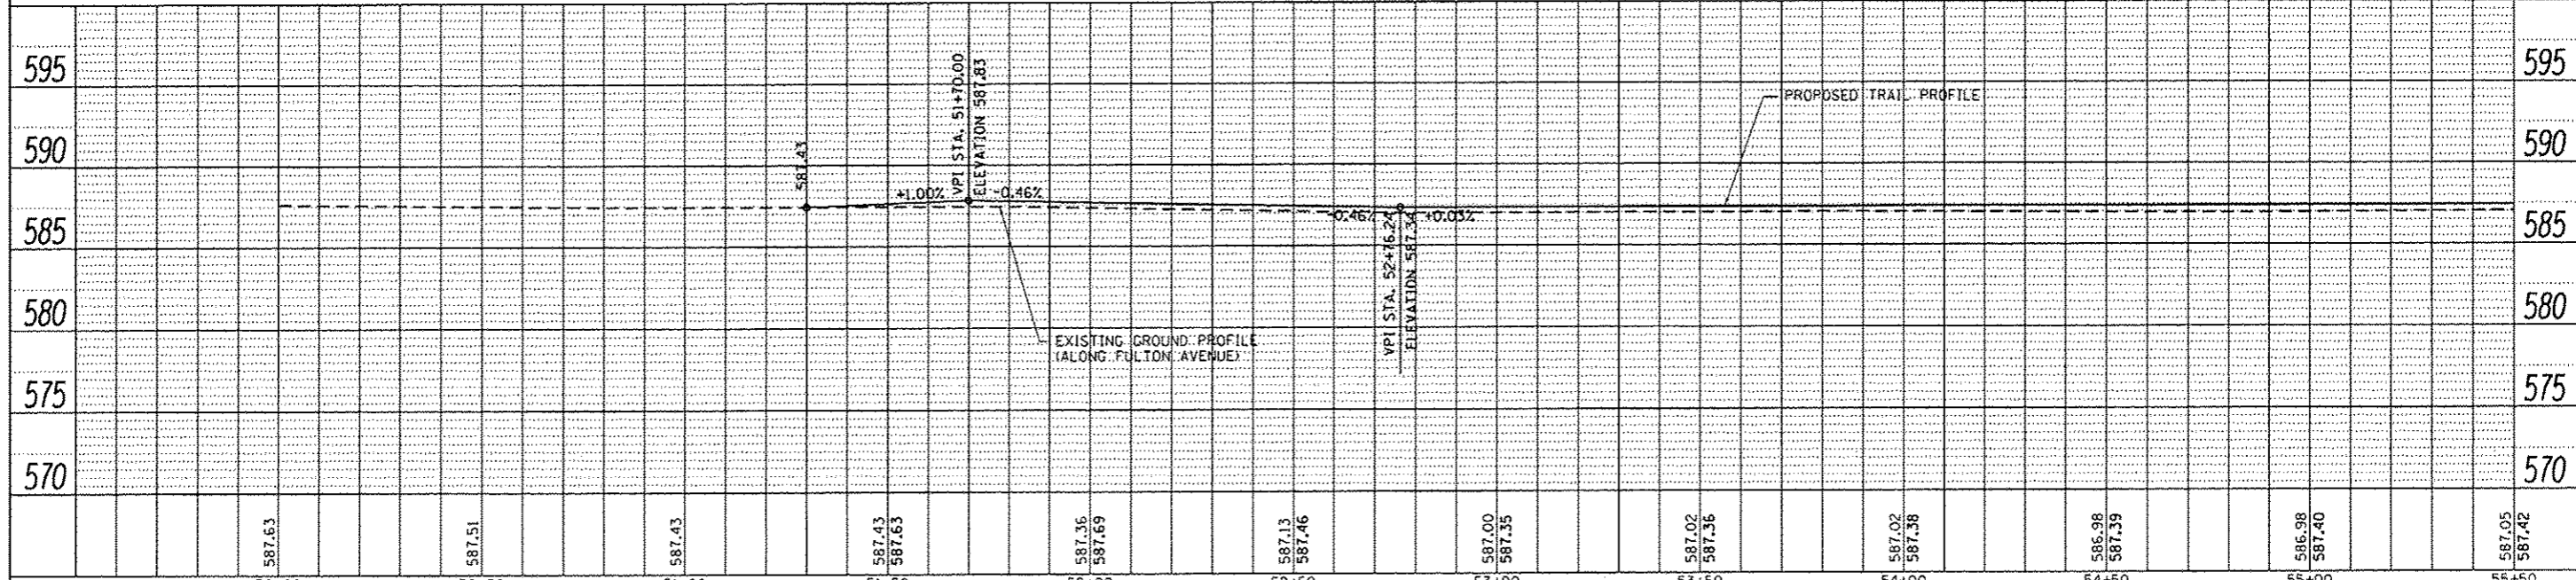

FILE NAME =	USER NAME = Matt Overbay	DESIGNED - MJO	REVISED -	<p align="center">STATE OF ILLINOIS DEPARTMENT OF TRANSPORTATION</p> <p align="center">PLAN AND PROFILE - FULTON AVENUE - ELEMENT 3 IDNR ILLINOIS BEACH STATE PARK</p>	F.A.P. RTE.	SECTION	COUNTY	TOTAL SHEETS	SHEET NO.
L:\DOT\1106610\07\02\00\CADD\Sheets\EC-1106610.dgn		DRAWN - MJO	REVISED -		N/A	PARK ROADS	LAKE	60	46
PLOT SCALE = 48.0000 1/16 in.		CHECKED - SPH	REVISED -		IDNR NO. 2-12-010		CONTRACT NO. 46250		
PLOT DATE = 2/1/2013		DATE - 2/1/2013	REVISED -		ILLINOIS FED. AID PROJECT				