




24 GA. GALVALUME COATED, PAINTED STEEL ROOFING PANELS. SEE MANUFACTURERS COLOR MATRIX FOR AVAILABLE COLORS.

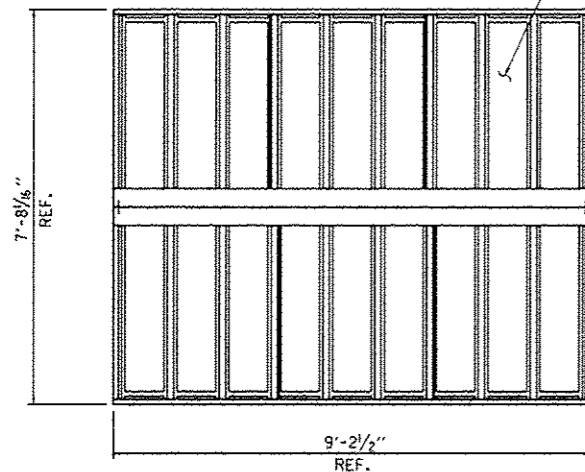

**ROOF PLAN**

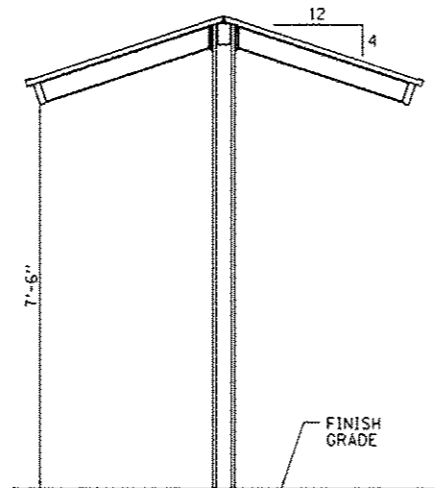


**SIDE VIEW**

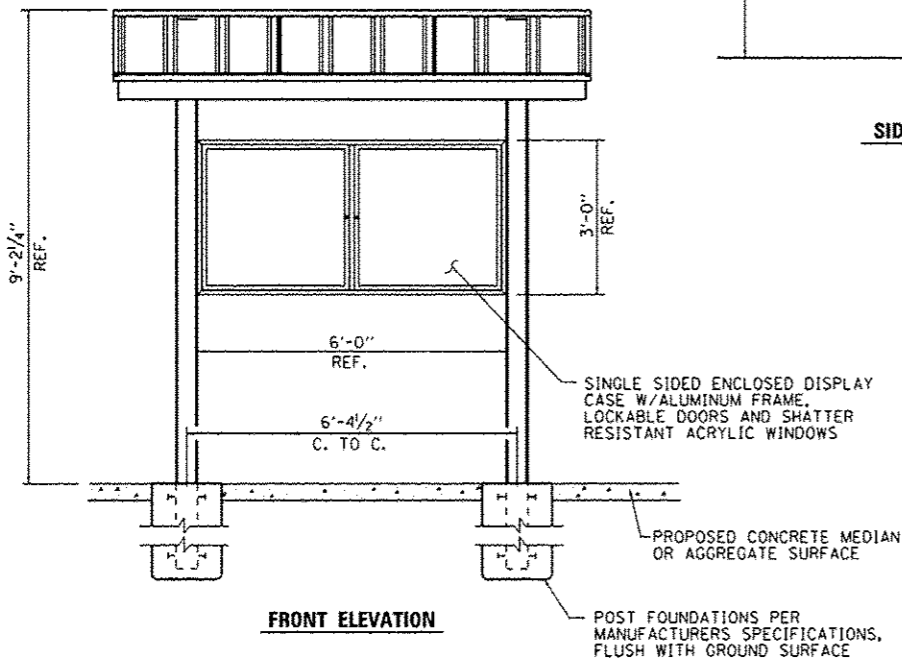


**FRONT ELEVATION**

**2 SIDED KIOSK DETAILS**


NO SCALE

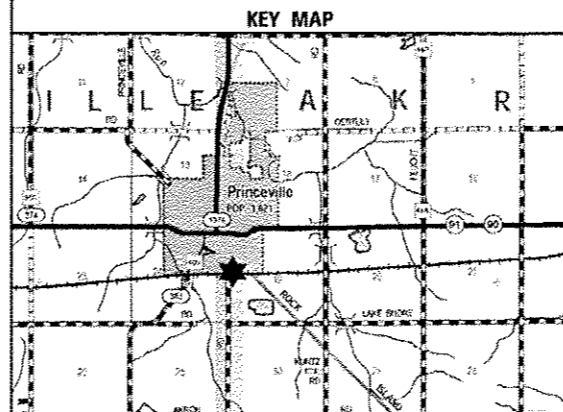


**KEY MAP**

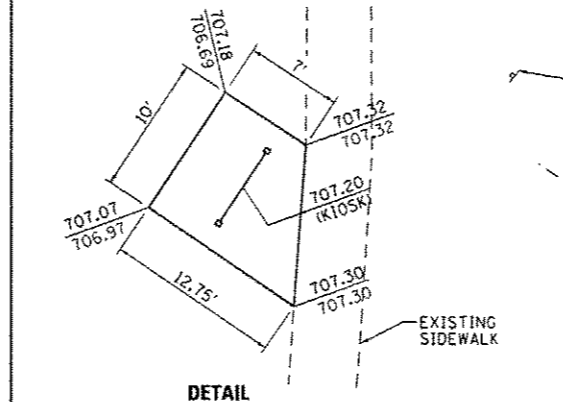


**DETAIL**

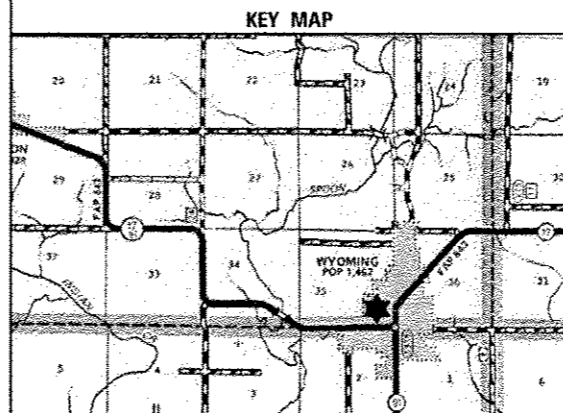

**KEY MAP**

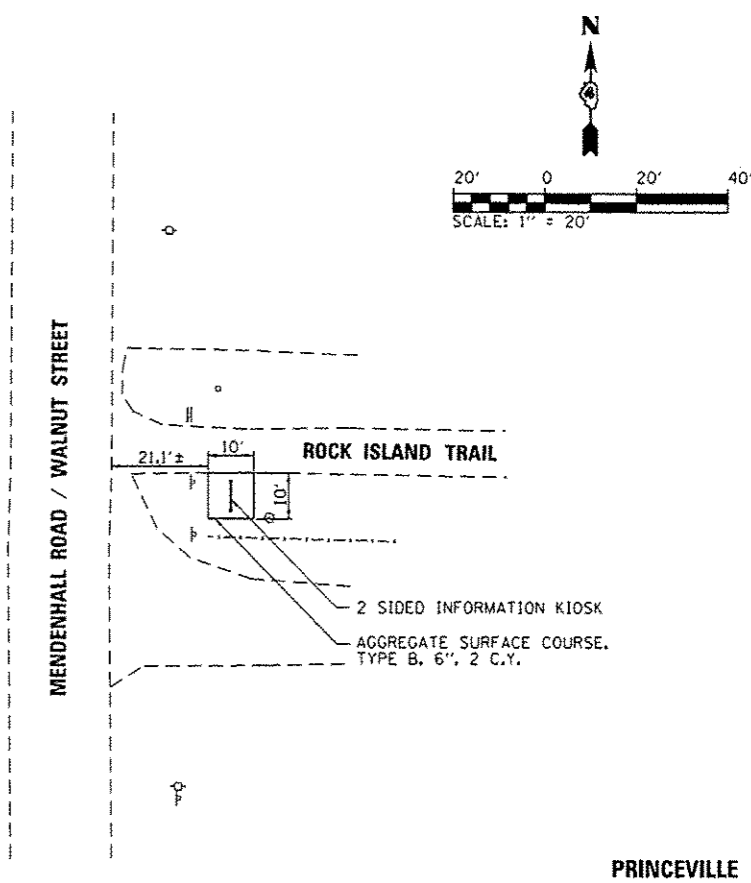

**PRINCEVILLE**

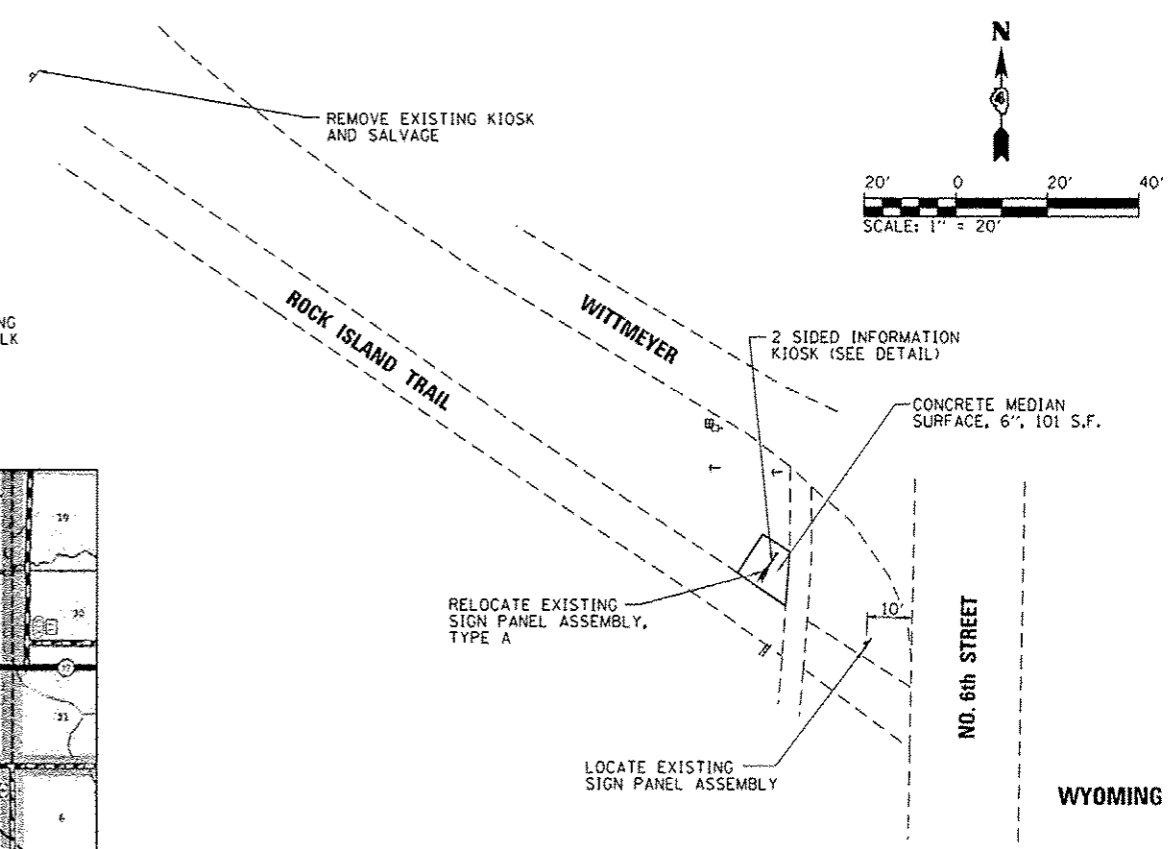

**WYOMING**

FILE NAME :	USER NAME :	DESIGNED :	REVISED :
L:\1001\1186610\WD, B\Draw\CAD00_Sheets\KioskSitePlan_Princeville-Wyoming.dgn	Kristin Timmons	KL7	-
Default	Plot SCALE :	CHECKED :	REVISED :
	48.0000 / in.	SPH	-
	Plot DATE :	DATE :	REVISED :
	2/5/2013	2/1/2013	-

STATE OF ILLINOIS  
DEPARTMENT OF TRANSPORTATION

SITE PLAN - PRINCEVILLE AND WYOMING KIOSKS  
ROCK ISLAND TRAIL STATE PARK

SCALE: 1" = 20' SHEET OF SHEETS STA. TO STA.

F.A. RTE.	SECTION	COUNTY	TOTAL SHEETS	SHEET NO.
	PARK ROADS	PEORIA/STARK	37	28
CONTRACT NO. 46256			ILLINOIS FED. AID PROJECT	