


PAVEMENT MARKING NOTES:

- FOR PCC PAVEMENT:
POLYUREA PAVEMENT MARKING TYPE I SHALL BE USED FOR FINAL PAVEMENT MARKINGS OF THE SIZE AND COLOR SPECIFIED.
- FOR HOT-MIX ASPHALT PAVEMENT:
THERMOPLASTIC PAVEMENT MARKING SHALL BE USED FOR FINAL PAVEMENT MARKINGS OF THE SIZE AND COLOR SPECIFIED.
- ALL PAVEMENT MARKINGS AND RAISED REFLECTIVE PAVEMENT MARKERS ALONG 171ST ST SHALL BE IN ACCORDANCE WITH COOK COUNTY HIGHWAY DEPARTMENT (CCHD) STANDARDS.
SEE DRAWING NOS. CCHD-02 AND CCHD-03

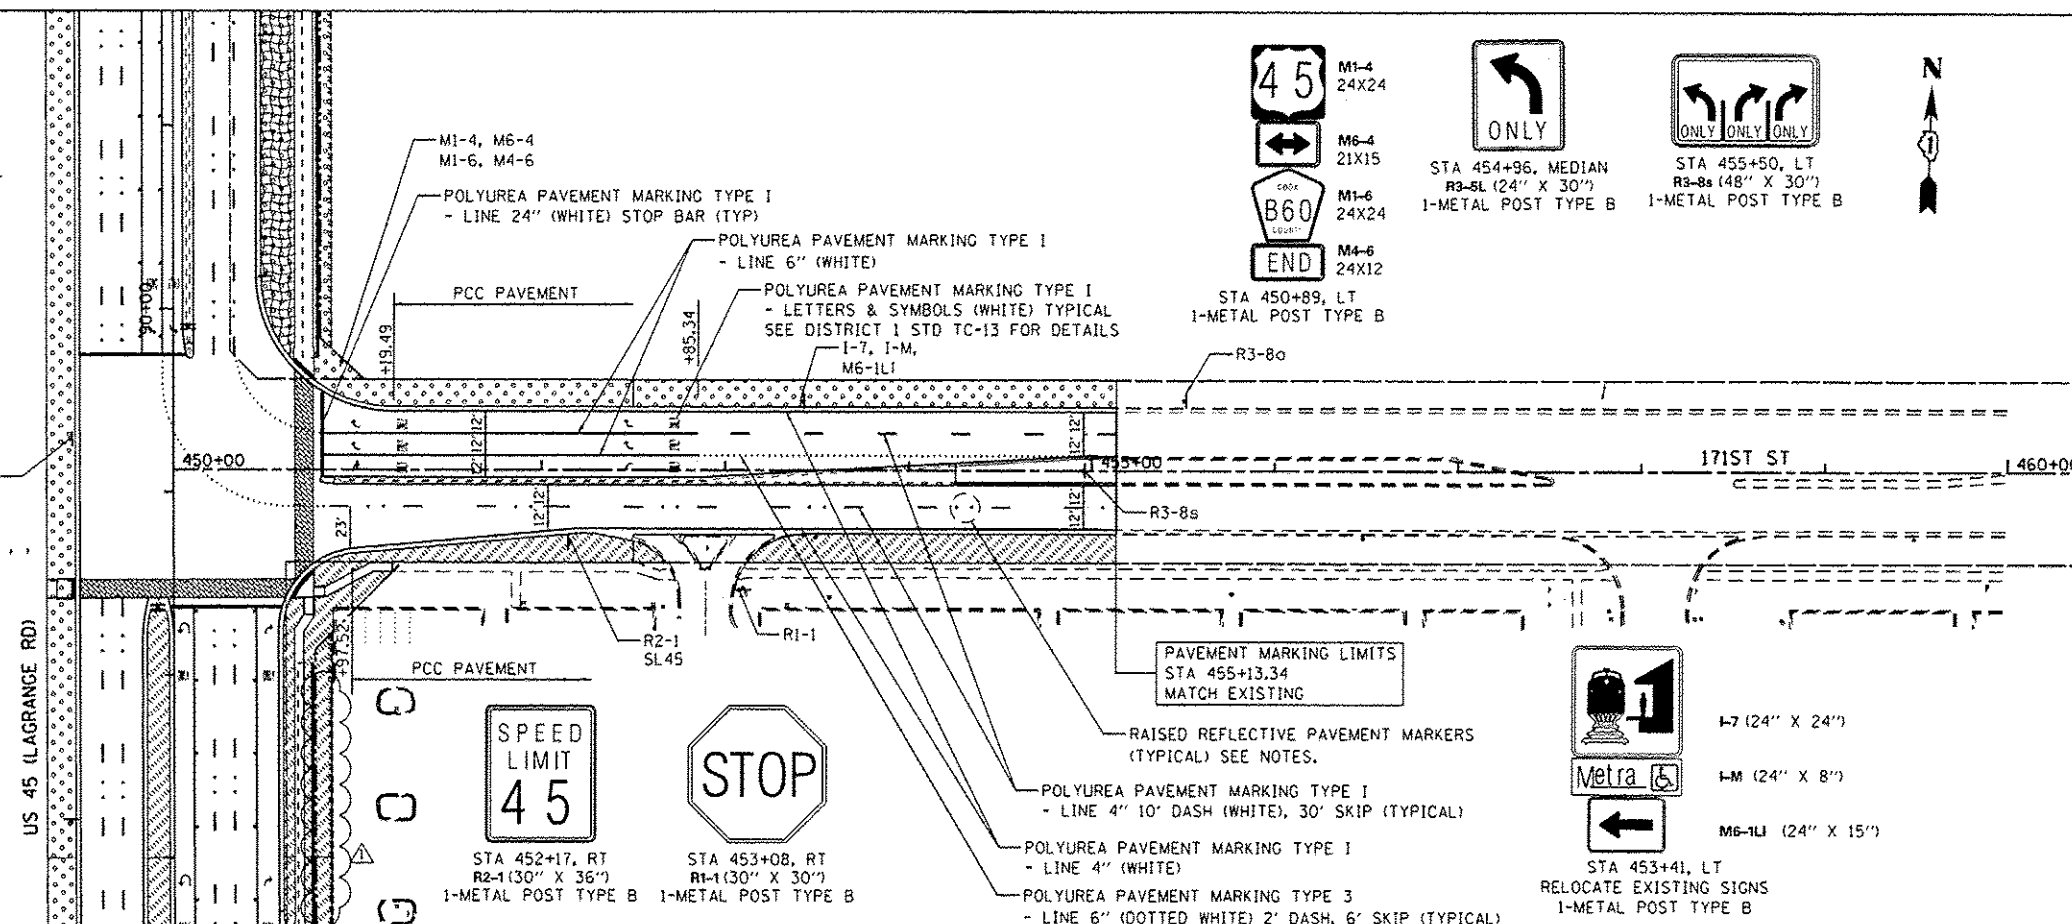


LANDSCAPING NOTES:

- PLAN VIEW BREAKS BETWEEN SEEDING TYPES ARE APPROXIMATE. SEE PROPOSED CROSS SECTIONS FOR DETAILS.
- MULCH METHOD 2 SHALL BE USED AT ALL SEEDING LOCATIONS NOT PROTECTED BY EROSION CONTROL BLANKET. HATCHING HAS BEEN OMITTED FOR CLARITY.
- WEED CONTROL, NON-SELECTIVE AND NON-RESIDUAL SHOULD BE USED AT ALL SEEDING AND INTERSEEDING CLASS 4 AREAS ADJACENT TO WETLAND AND FOREST PRESERVE.
- WEED CONTROL, BROADLEAF, SHOULD BE USED IN TURF AREAS INCLUDING ALL SEEDING 2A AND SODDING.
- WEED CONTROL, TEASEL SHOULD BE USED ALONG RIGHT-OF-WAY WHERE PRESENT.
- SEE LANDSCAPING PLAN (TINLEY PARK) FOR COORDINATION OF SOD PLACEMENT & MULCH METHOD 4.

LANDSCAPING LEGEND

- SEEDING CLASS 2A
TOPSOIL, 6\"/>
- SEEDING CLASS 4
TOPSOIL, 6\"/>
- SEEDING CLASS 4B (MOD)
TOPSOIL, 6\"/>
- INTERSEEDING, CLASS 4
- SODDING, SALT TOLERANT
TOPSOIL, 24\"/>
- TOPSOIL 6\"/>
- EROSION CONTROL BLANKET
- SELECTIVE MOWING STAKE WITH
WETLAND OR PRAIRIE PLANT SIGN

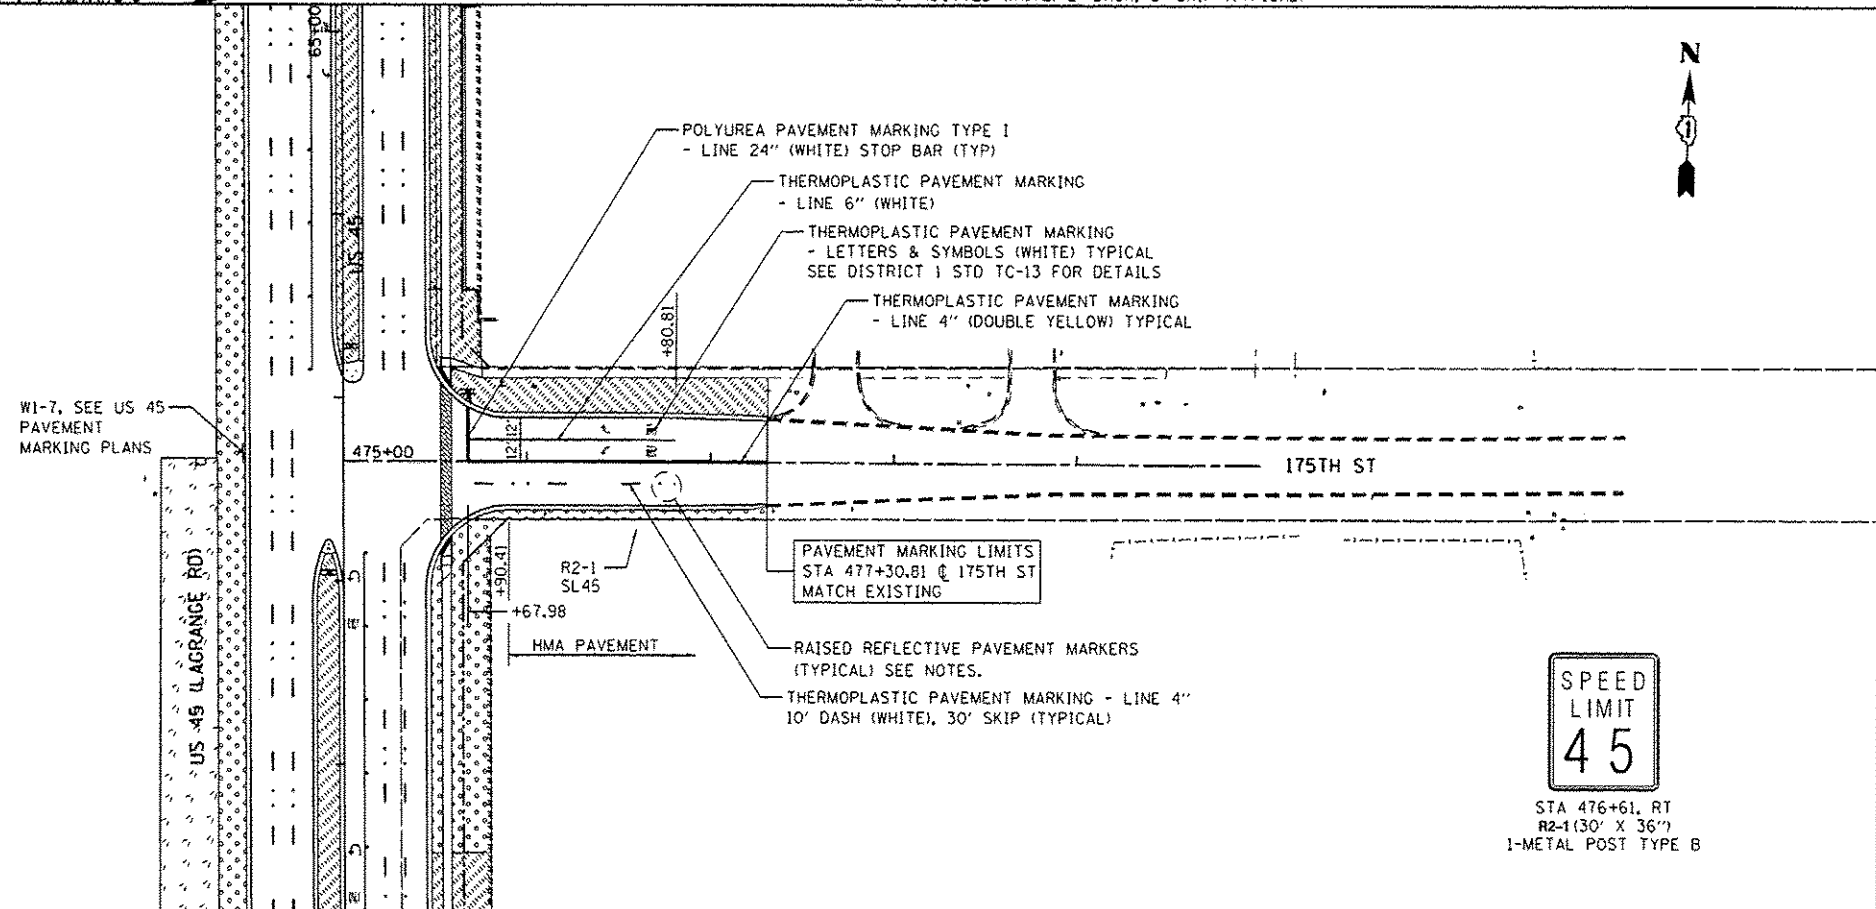

URS
 100 S. WACKER DR.
 SUITE 500
 CHICAGO, IL 60606
 TEL (312) 939-0000
 FAX (312) 939-4198

FILE NAME: D:\60F05-SHT-LNOSCP-PHK88.dgn	USER NAME: j_mason	DESIGNED - BFH	REVISED - 04/12/2013	STATE OF ILLINOIS DEPARTMENT OF TRANSPORTATION	LANDSCAPING, PAVEMENT MARKING AND SIGNING PLAN 175TH STREET AND 171ST STREET	F.A.P. RTE.: 330	SECTION: 103R-3	COUNTY: COOK	TOTAL SHEETS: 932	SHEET NO.: 422
SHT., DOUBLE PLAN	PLOT SCALE: 1/80,000,000 @ 1\"/>	CHECKED - MJT	REVISED -			SCALE: 1\"/>	SHEET: 1 OF 1 SHEETS	STA. TO STA.	LA-08 ILLINOIS FED. AID PROJECT	
	PLOT DATE: 4/10/2013	DATE: 03/13/13	REVISED -			CONTRACT NO. 60F05				