



SIDEWALK REMOVALS								
	13	14	15	16	17	18	19	20
STATION	132+00.0 (LT)	139+72.8 (RT)	140+74.7 (RT)	140+92.0 (LT)	145+71.3 (LT)	146+60.7 (LT)	143+44.4 (RT)	145+81.6 (RT)
STATION	140+26.6 (LT)	140+25.9 (RT)	143+44.4 (RT)	145+46.5 (LT)	146+28.8 (LT)	147+00.0 (LT)	145+47.6 (RT)	147+00.0 (RT)
SIDEWALK REMOVAL	4425 SF	2392 SF	1559 SF	2439 SF	277 SF	184 SF	1008 SF	599 SF

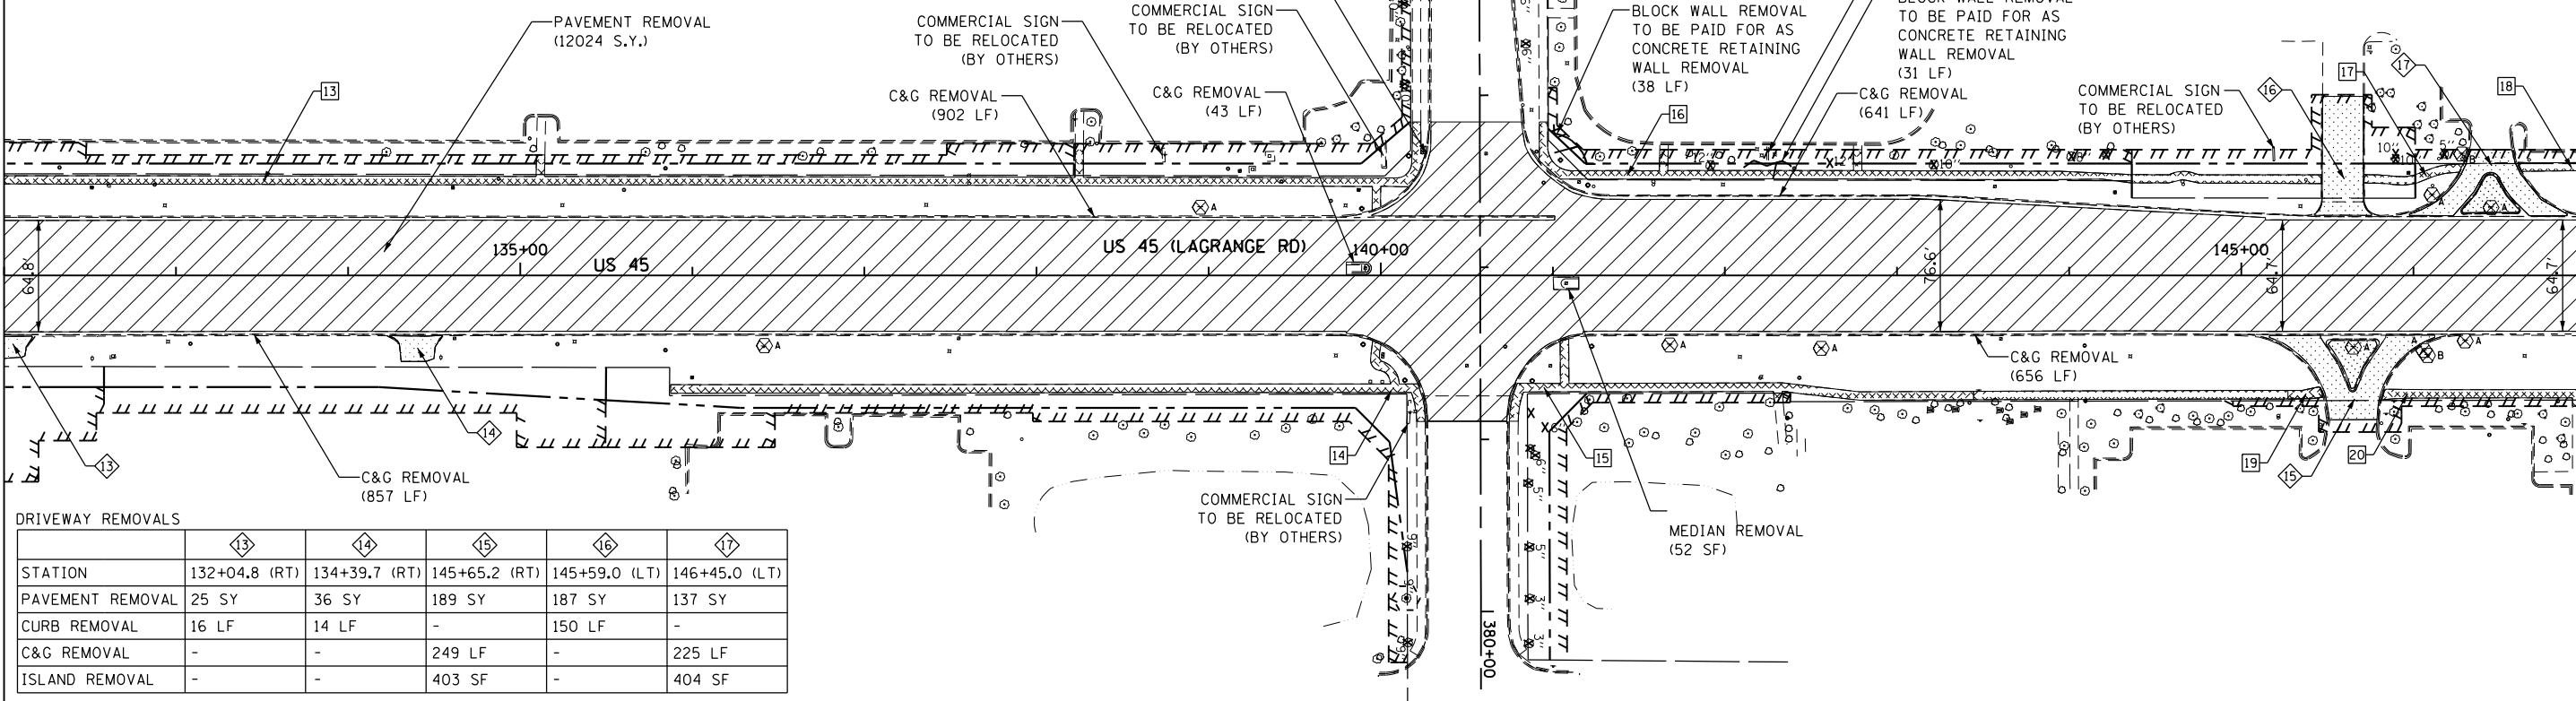

DRIVEWAY REMOVALS					
	13	14	15	16	17
STATION	132+04.8 (RT)	134+39.7 (RT)	145+65.2 (RT)	145+59.0 (LT)	146+45.0 (LT)
PAVEMENT REMOVAL	25 SY	36 SY	189 SY	187 SY	137 SY
CURB REMOVAL	16 LF	14 LF	-	150 LF	-
C&G REMOVAL	-	-	249 LF	-	225 LF
ISLAND REMOVAL	-	-	403 SF	-	404 SF

SIDEWALK REMOVALS					
	21	22	23	24	25
STATION	147+00.0 (RT)	147+00.0 (LT)	154+75.2 (LT)	154+60.6 (RT)	159+56.2 (RT)
STATION	154+00.8 (RT)	153+98.0 (LT)	155+44.7 (LT)	159+23.2 (RT)	162+00.0 (RT)
SIDEWALK REMOVAL	3498 SF	3586 SF	539 SF	2302 SF	1258 SF

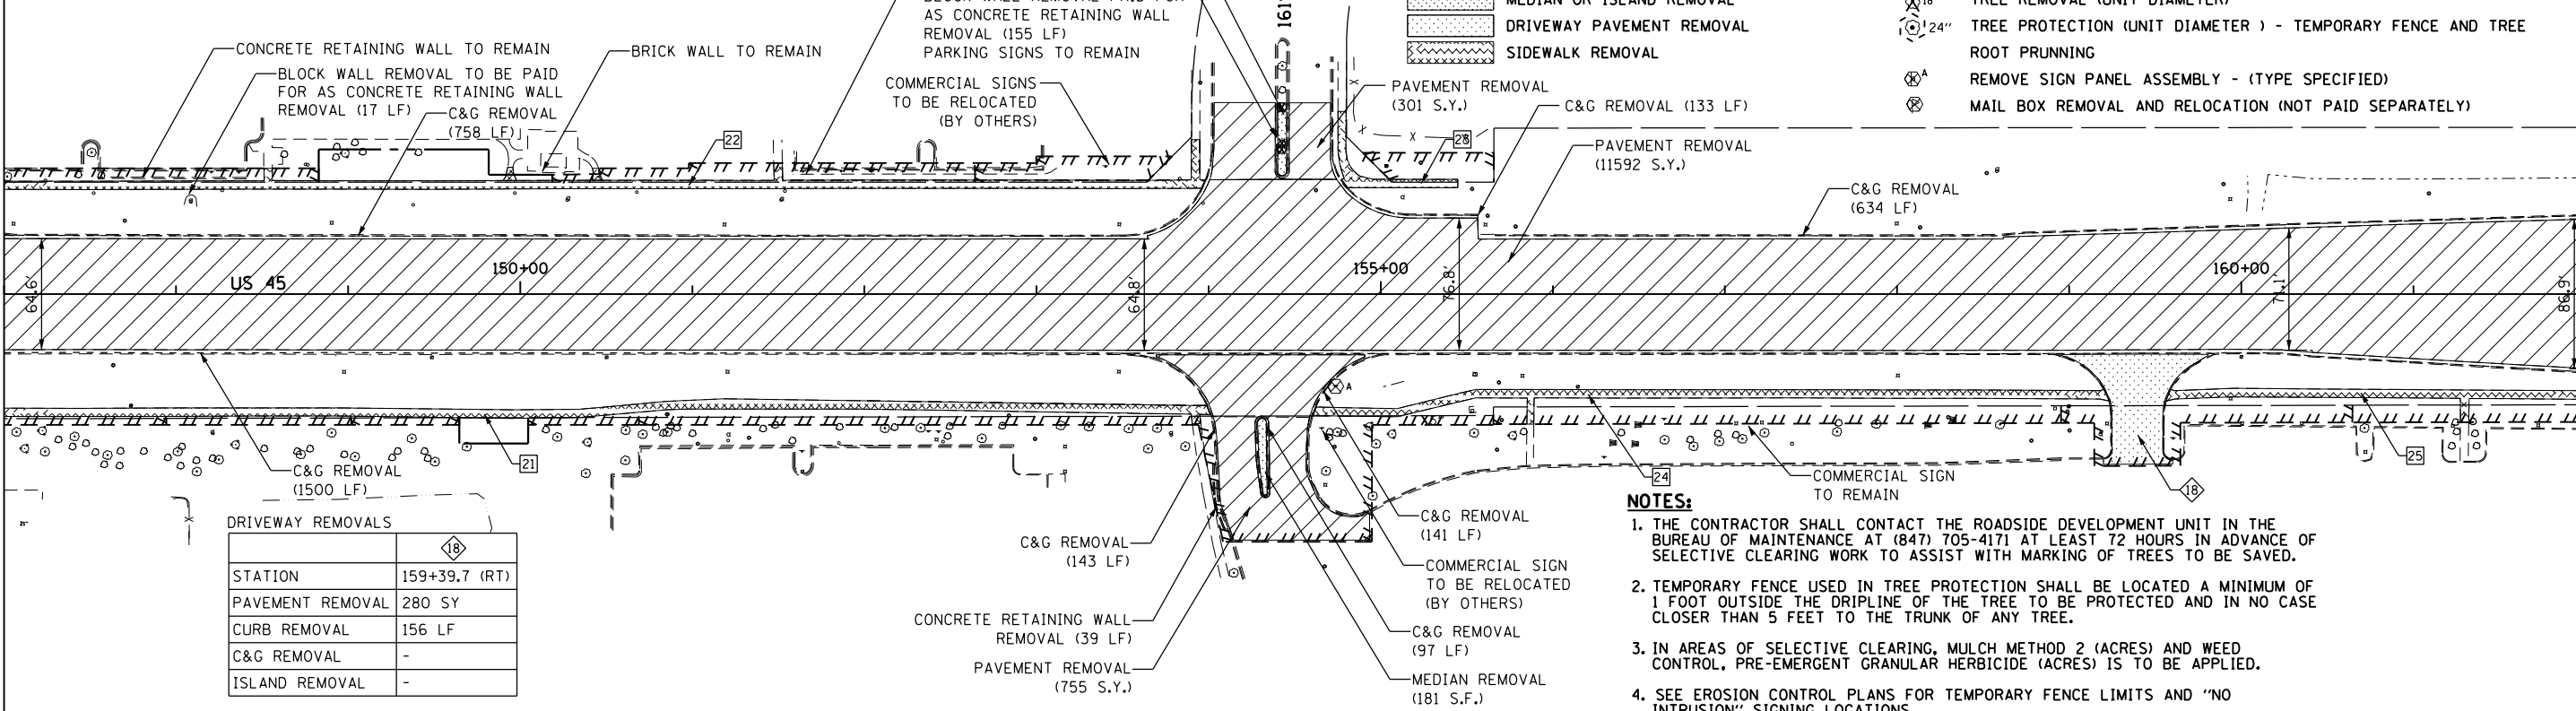

DRIVEWAY REMOVALS	
	18
STATION	159+39.7 (RT)
PAVEMENT REMOVAL	280 SY
CURB REMOVAL	156 LF
C&G REMOVAL	-
ISLAND REMOVAL	-

### REMOVAL LEGEND

	PAVEMENT REMOVAL		PARKING LOT PAVEMENT REMOVAL
	HOT MIX ASPHALT SURFACE REMOVAL		TREE REMOVAL (ACRES)
	PAVED SHOULDER REMOVAL		SELECTIVE CLEARING (S.F.)
	MEDIAN OR ISLAND REMOVAL		TREE REMOVAL (UNIT DIAMETER)
	DRIVEWAY PAVEMENT REMOVAL		TREE PROTECTION (UNIT DIAMETER) - TEMPORARY FENCE AND TREE ROOT PRUNING
	SIDEWALK REMOVAL		REMOVE SIGN PANEL ASSEMBLY - (TYPE SPECIFIED)
			MAIL BOX REMOVAL AND RELOCATION (NOT PAID SEPARATELY)

- NOTES:**
- THE CONTRACTOR SHALL CONTACT THE ROADSIDE DEVELOPMENT UNIT IN THE BUREAU OF MAINTENANCE AT (847) 705-4171 AT LEAST 72 HOURS IN ADVANCE OF SELECTIVE CLEARING WORK TO ASSIST WITH MARKING OF TREES TO BE SAVED.
  - TEMPORARY FENCE USED IN TREE PROTECTION SHALL BE LOCATED A MINIMUM OF 1 FOOT OUTSIDE THE DRIPLINE OF THE TREE TO BE PROTECTED AND IN NO CASE CLOSER THAN 5 FEET TO THE TRUNK OF ANY TREE.
  - IN AREAS OF SELECTIVE CLEARING, MULCH METHOD 2 (ACRES) AND WEED CONTROL, PRE-EMERGENT GRANULAR HERBICIDE (ACRES) IS TO BE APPLIED.
  - SEE EROSION CONTROL PLANS FOR TEMPORARY FENCE LIMITS AND "NO INTRUSION" SIGNING LOCATIONS.

SEE DRAWING EX-04  
MATCH LINE STA. 132+00.00

SEE ABOVE  
MATCH LINE STA. 147+00.00

MATCH LINE STA. 147+00.00  
SEE BELOW

MATCH LINE STA. 162+00.00  
SEE DRAWING EX-06



FILE NAME = D:\160F05-SHT-REM05.dgn	USER NAME = Frank.Stallone	DESIGNED - BFH	REVISED -
PLOT SCALE = 100.000000' / 1"	CHECKED - MJT	DRAWN - BFH	REVISED -
SHT_DOUBLE PLAN	PLOT DATE = 3/14/2013	DATE - 03/13/13	REVISED -

**STATE OF ILLINOIS  
DEPARTMENT OF TRANSPORTATION**

**EXISTING PLAN AND REMOVALS - US 45 (LAGRANGE ROAD)**  
SCALE: 1"=50' SHEET 5 OF 6 SHEETS STA. 132+00.00 TO STA. 162+00.00

F.A.P. RTE. 330	SECTION 103R-3	COUNTY COOK	TOTAL SHEETS 932	SHEET NO. 64
<b>EX-05</b>		CONTRACT NO. 60F05		
ILLINOIS FED. AID PROJECT				