


PLAN	SURVEYED	DATE
	PLOTTED	BY
	GRADES CHECKED	
	STRUCTURE NOTATIONS CHECKED	
	NO. _____	

PROFILE	SURVEYED	DATE
	PLOTTED	BY
	GRADES CHECKED	
	STRUCTURE NOTATIONS CHECKED	
	NO. _____	

100 S. WACKER DR.  
SUITE 500  
CHICAGO, IL 60606  
TEL (312) 329-4000  
FAX (312) 329-4098


SEE DRAWING PP-03  
MATCH LINE STA. 33+50.00

MATCH LINE STA. 39+50.00  
SEE DRAWING PP-05

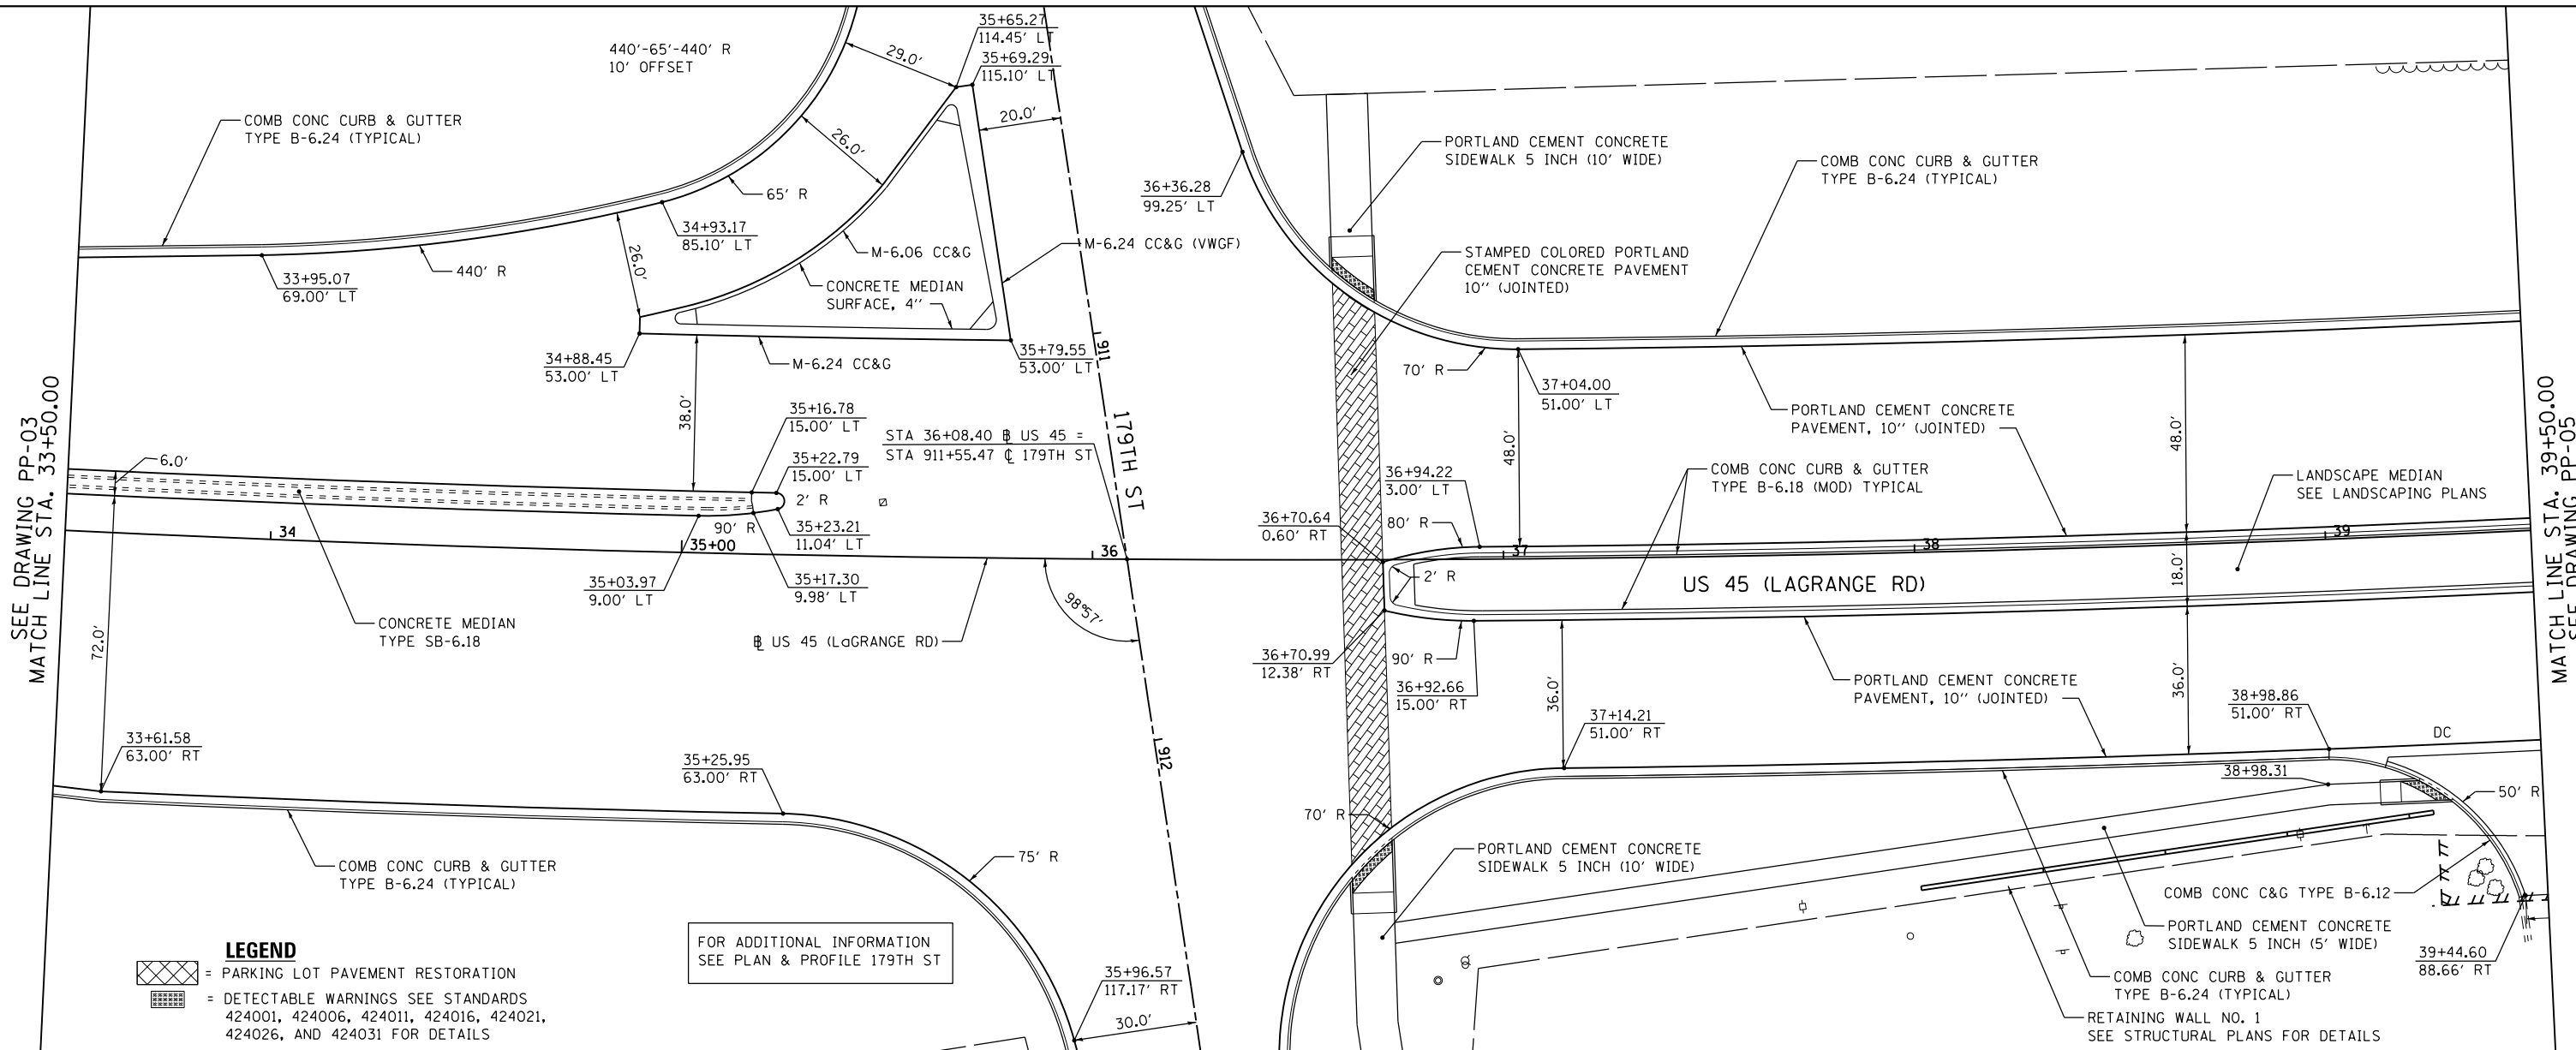

**LEGEND**  
 = PARKING LOT PAVEMENT RESTORATION  
 = DETECTABLE WARNINGS SEE STANDARDS 424001, 424006, 424011, 424016, 424021, 424026, AND 424031 FOR DETAILS

FOR ADDITIONAL INFORMATION  
SEE PLAN & PROFILE 179TH ST

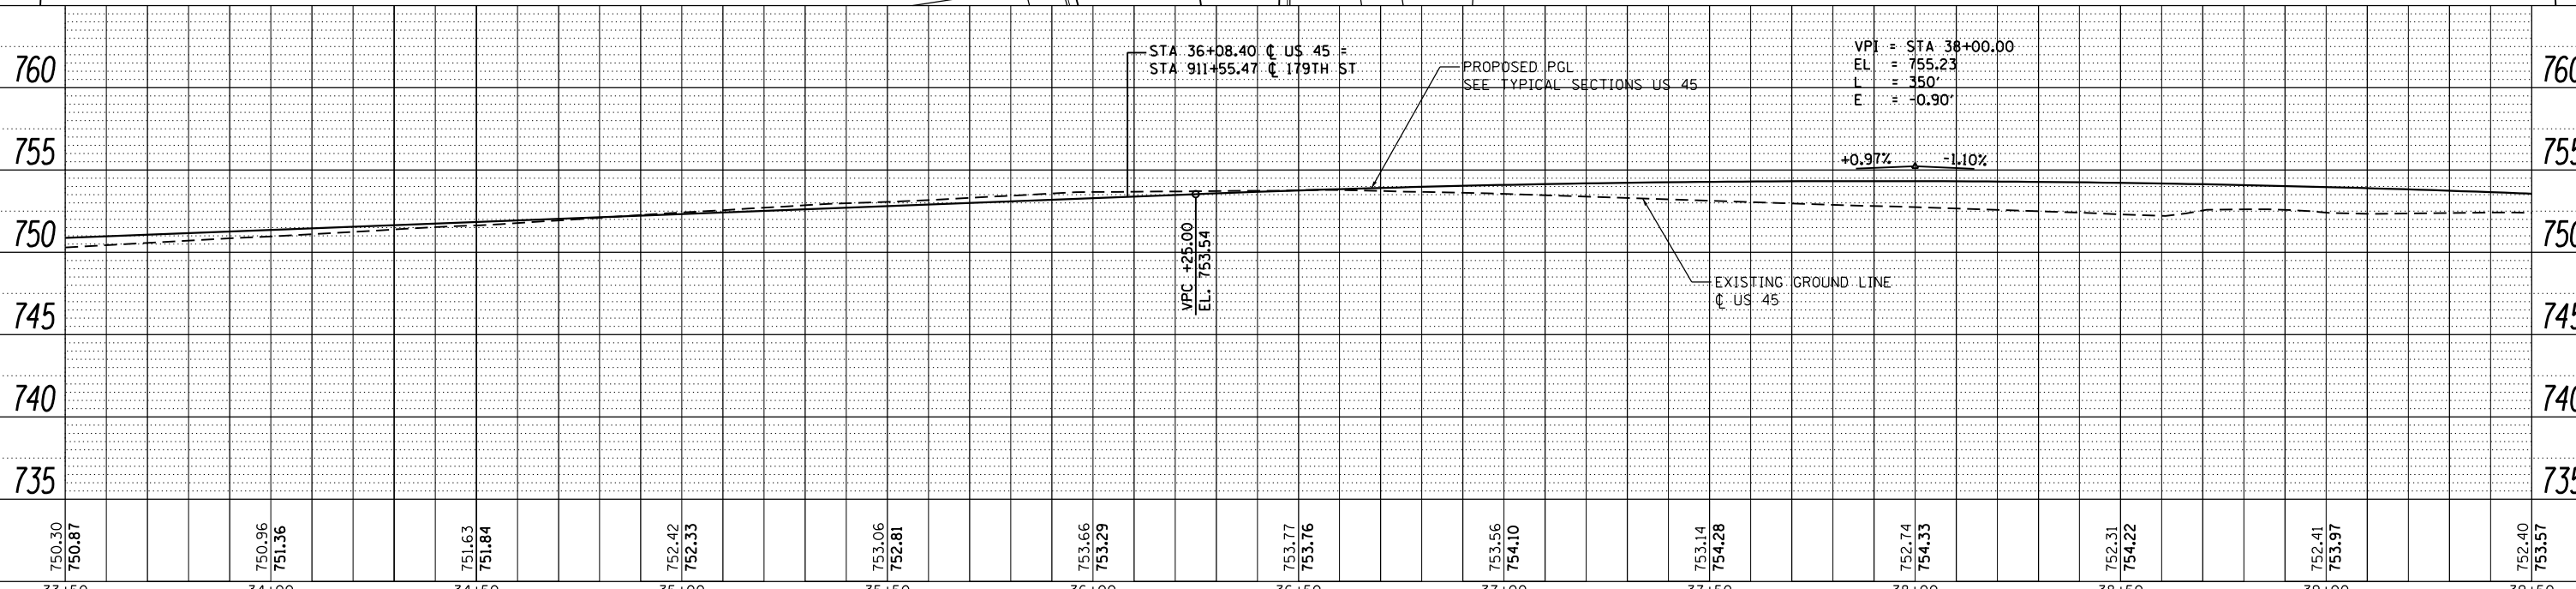

FILE NAME = D160F05-SHT-PLNPRF04.dgn	USER NAME = Frank.Stallone	DESIGNED - JTF	REVISED -
PLOT SCALE = 40.0000' / in.	CHECKED - MJT	DRAWN - JTF	REVISED -
PLOT DATE = 3/14/2013	DATE - 03/13/13		REVISED -

STATE OF ILLINOIS  
DEPARTMENT OF TRANSPORTATION

PROPOSED PLAN AND PROFILE - US 55 (LAGRANGE ROAD)  
SCALE: 1"=20'H, 1"=5'V SHEET 4 OF 26 SHEETS STA. 33+50.00 TO STA. 39+50.00

F.A.P. R.T.E. 330	SECTION 103R-3	COUNTY COOK	TOTAL SHEETS 932	SHEET NO. 73
PP-04		CONTRACT NO. 60F05		
ILLINOIS FED. AID PROJECT				