


PLAN	SURVEYED	DATE
	PLOTTED	
	ALIGNED	
	CHECKED	
	DESIGNED	
	BY	
	NO.	
	FILE NAME	

PROFILE	SURVEYED	DATE
	PLOTTED	
	GRADES CHECKED	
	STRUCTURE	
	NOTATIONS CHECKED	
	BY	
	NO.	


100 S. WACKER DR.
SUITE 500
CHICAGO, IL 60606
TEL (312) 329-4000
FAX (312) 329-4000

SEE DRAWING PP-04
MATCH LINE STA. 39+50.00

MATCH LINE STA. 45+50.00
SEE DRAWING PP-06

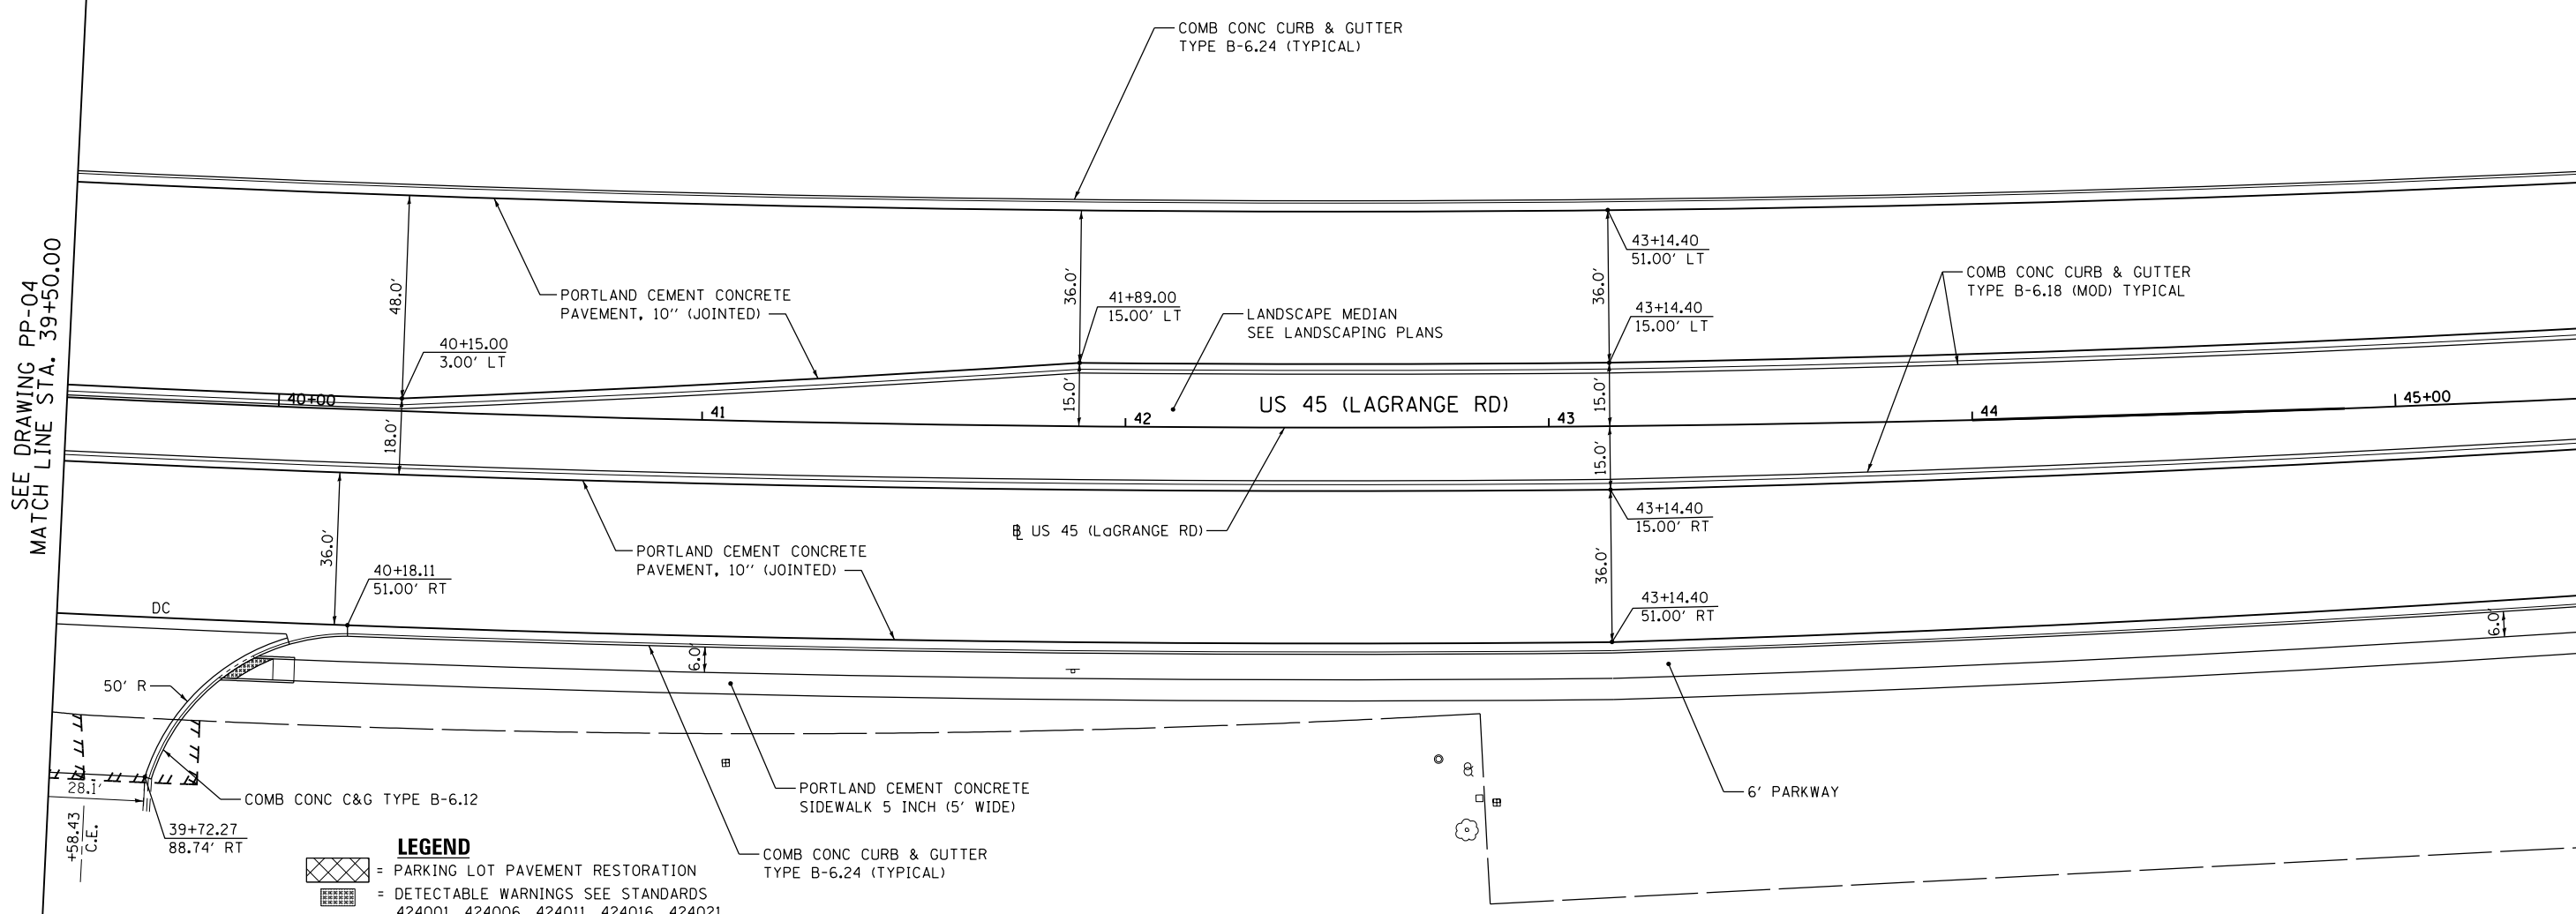

LEGEND
 = PARKING LOT PAVEMENT RESTORATION
 = DETECTABLE WARNINGS SEE STANDARDS 424001, 424006, 424011, 424016, 424021, 424026, AND 424031 FOR DETAILS

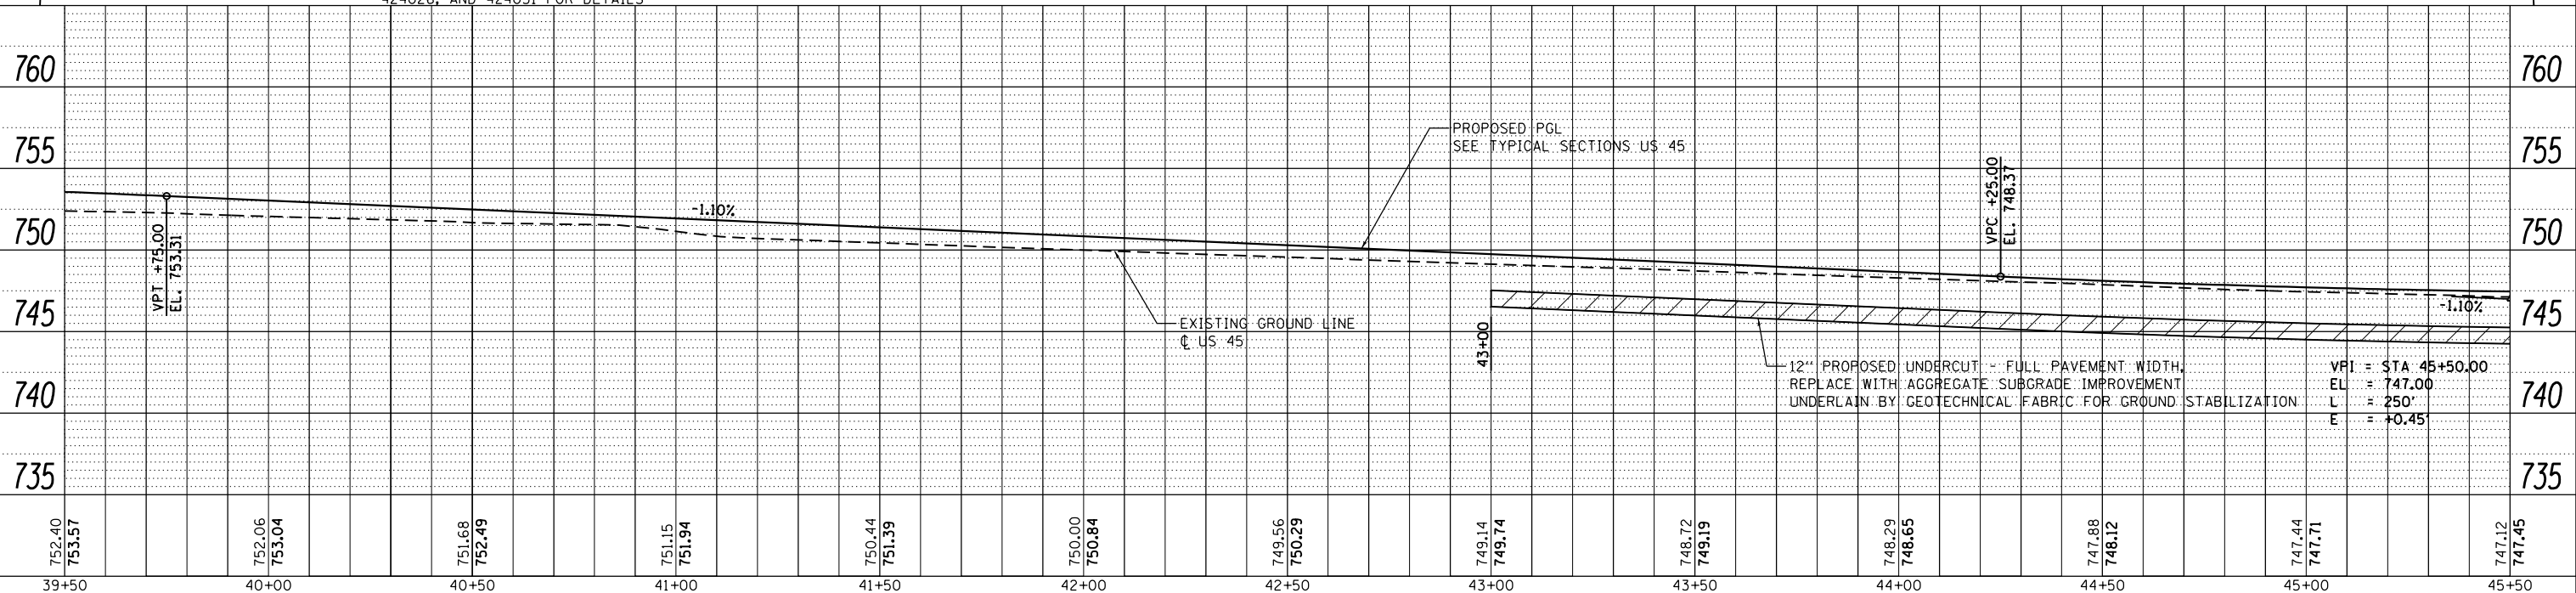

FILE NAME = D160F05-SHT-PLNPRF05.dgn	USER NAME = Frank.Stallone	DESIGNED - JTF	REVISED -	STATE OF ILLINOIS DEPARTMENT OF TRANSPORTATION PROPOSED PLAN AND PROFILE - US 45 (LAGRANGE ROAD)	F.A.P. RTE. 330	SECTION 103R-3	COUNTY COOK	TOTAL SHEETS 932	SHEET NO. 74
PLOT SCALE = 40.0000' / in.	CHECKED - MJT	REVISED -	SCALE: 1"=20'H; 1"=5'V		PP-05		CONTRACT NO. 60F05		ILLINOIS FED. AID PROJECT
PLOT DATE = 3/14/2013	DATE - 03/13/13	REVISED -	SHEET 5 OF 26 SHEETS		STA. 39+50.00 TO STA. 45+50.00				
SHT_PLNPRF URBAN									