



PLAN	SURVEYED	DATE
	PLOTTED	BY
	ALIGNED	
	CHECKED	
	DESIGNED	
	FILE NAME	
	NO.	

PROFILE	SURVEYED	DATE
	PLOTTED	BY
	GRADES CHECKED	
	STRUCTURE NOTATIONS OK'D	
	NO.	

100 S. WACKER DR.
SUITE 500
CHICAGO, IL 60606
TEL (312) 329-4000
FAX (312) 329-4098

SEE DRAWING PP-07
MATCH LINE STA. 57+50.00

MATCH LINE STA. 63+50.00
SEE DRAWING PP-09

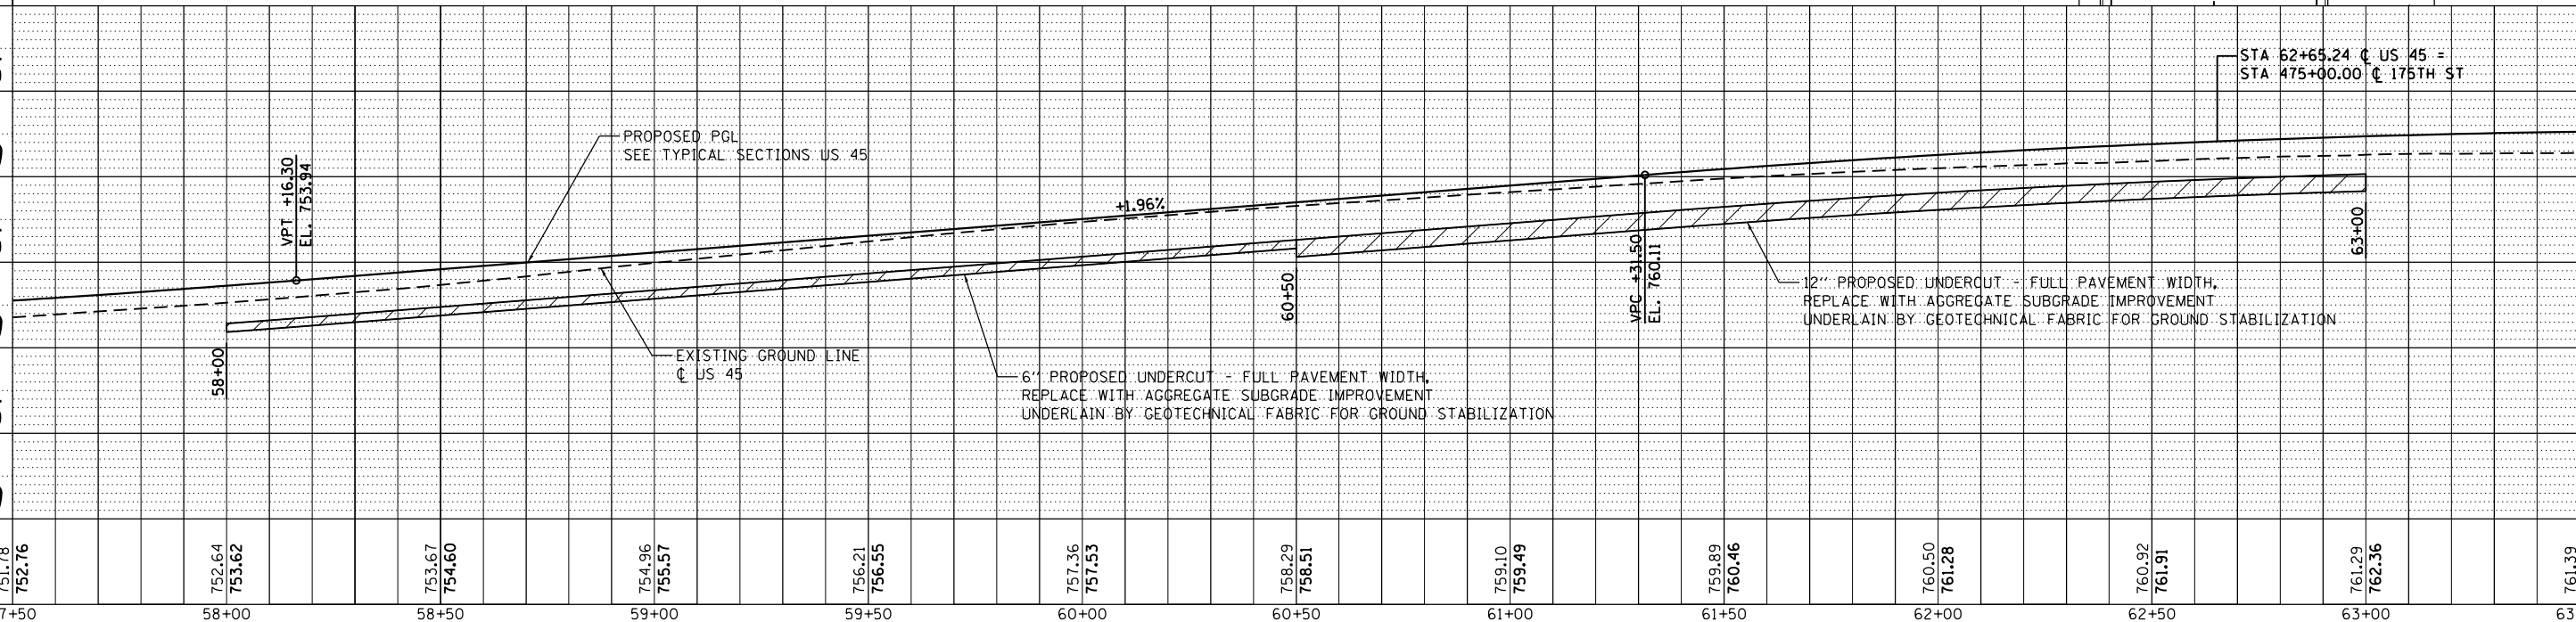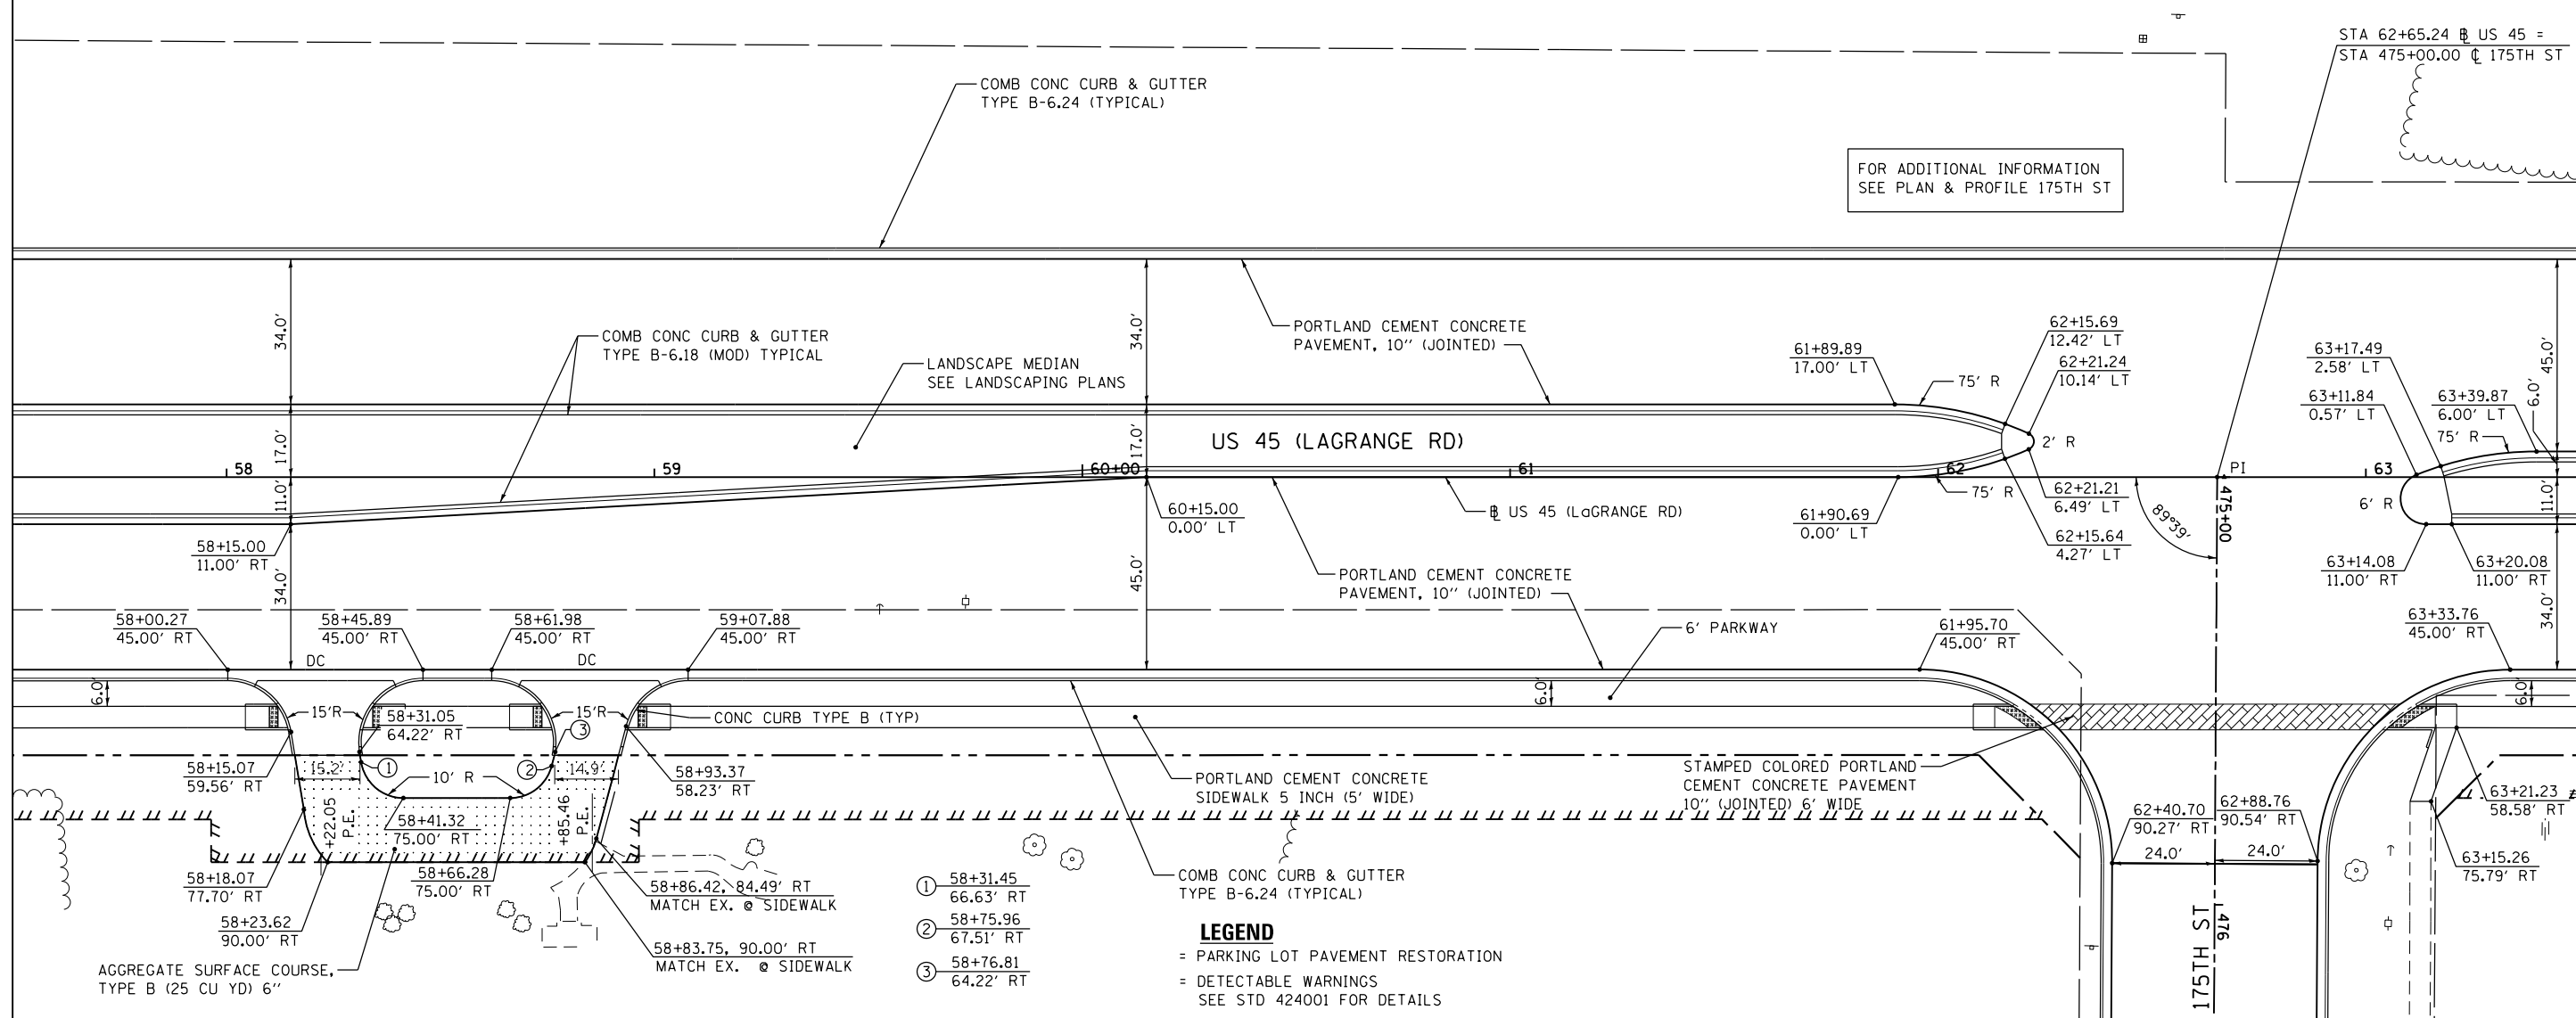

- ① 58+31.45
66.63' RT
- ② 58+75.96
67.51' RT
- ③ 58+76.81
64.22' RT

LEGEND
 = PARKING LOT PAVEMENT RESTORATION
 = DETECTABLE WARNINGS
 SEE STD 424001 FOR DETAILS

FILE NAME =
D160F05-SHT-PLNPRF08.dgn
SHT_PLNPRF URBAN

USER NAME = Frank.Stallone
 PLOT SCALE = 40.0000' / in.
 PLOT DATE = 3/14/2013

DESIGNED -	JTF	REVISED -	
DRAWN -	JTF	REVISED -	
CHECKED -	MJT	REVISED -	
DATE -	03/13/13	REVISED -	

STATE OF ILLINOIS
DEPARTMENT OF TRANSPORTATION

PROPOSED PLAN AND PROFILE - US 45 (LAGRANGE ROAD)
 SCALE: 1"=20'H; 1"=5' SHEET 8 OF 26 SHEETS STA. 57+50.00 TO STA. 63+50.00

F.A.P. R.T.E.	SECTION	COUNTY	TOTAL SHEETS	SHEET NO.
330	103R-3	COOK	932	77
PP-08		CONTRACT NO. 60F05		
ILLINOIS FED. AID PROJECT				