

PLAN	SURVEYED	DATE
	PLOTTED	BY
	ALIGNED	CHECKED
	NOTED	NO.
	FILED	NO.
	FILED	NO.

PROFILE	SURVEYED	DATE
	PLOTTED	BY
	GRADES CHECKED	CHECKED
	STRUCTURE	NOTATIONS OK'D
	NO.	NO.
	NO.	NO.

100 S. WACKER DR.
SUITE 500
CHICAGO, IL 60606
TEL (312) 353-4000
FAX (312) 353-4098

URS



SEE DRAWING PP-12
MATCH LINE STA. 87+50.00

MATCH LINE STA. 93+50.00
SEE DRAWING PP-14

LEGEND

- [Hatched Box] = PARKING LOT PAVEMENT RESTORATION
- [Grid Box] = DETECTABLE WARNINGS SEE STANDARDS 424001, 424006, 424011, 424016, 424021, 424026, AND 424031 FOR DETAILS

STAMPED COLORED PORTLAND CEMENT CONCRETE PAVEMENT 10" (JOINTED) 10' WIDE (TYPICAL)

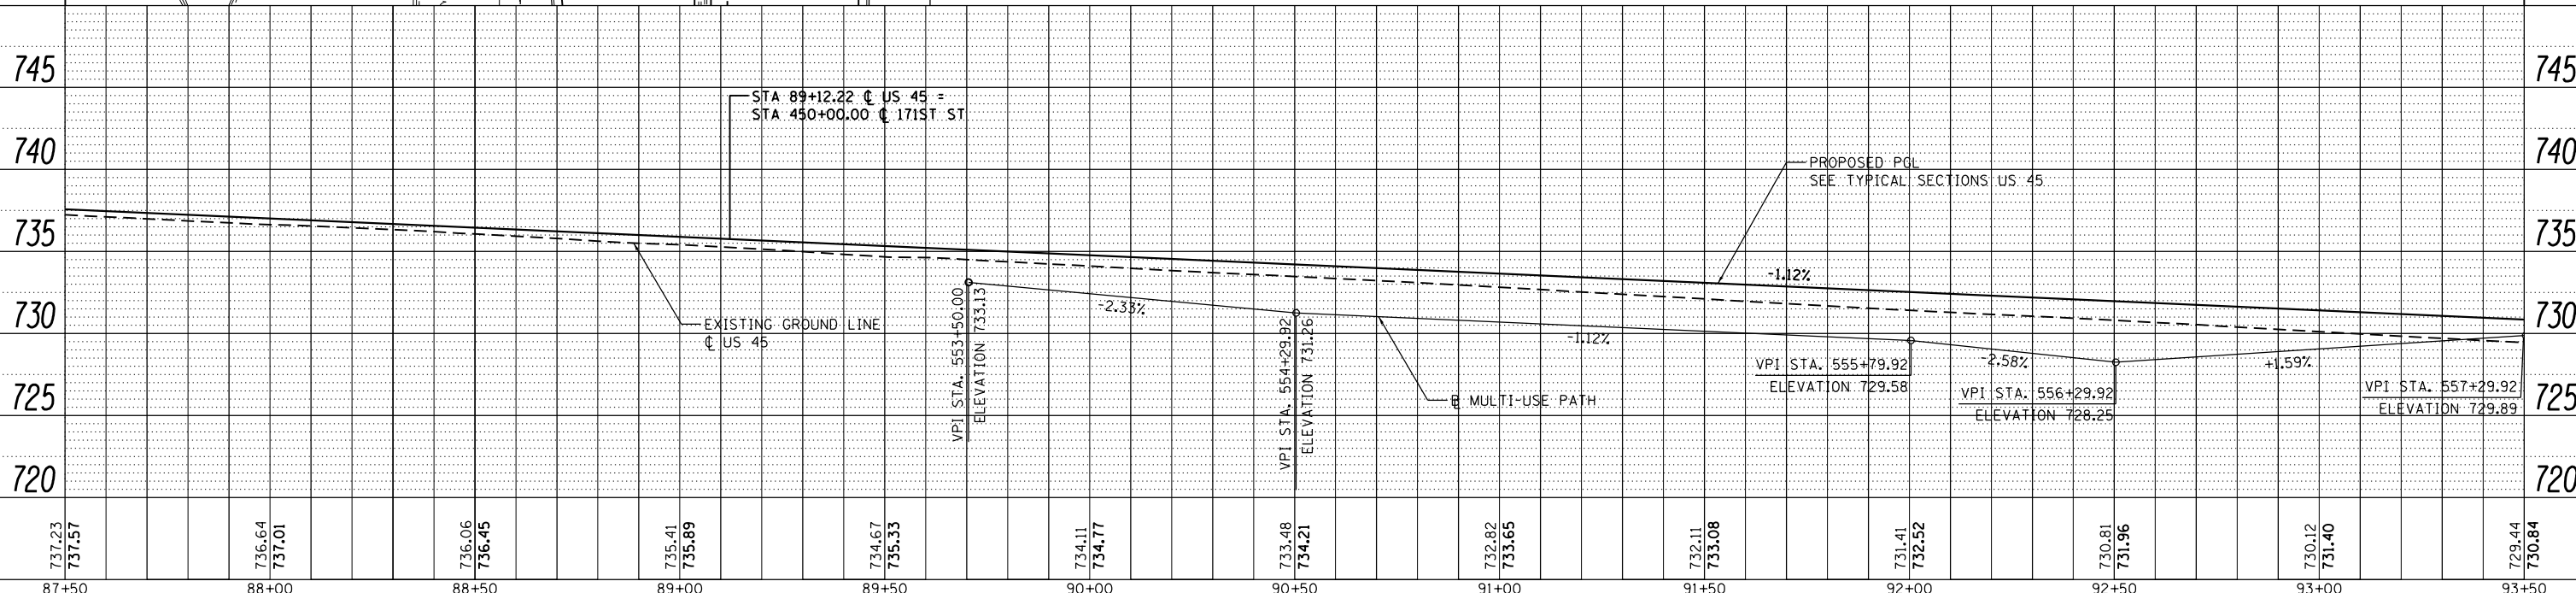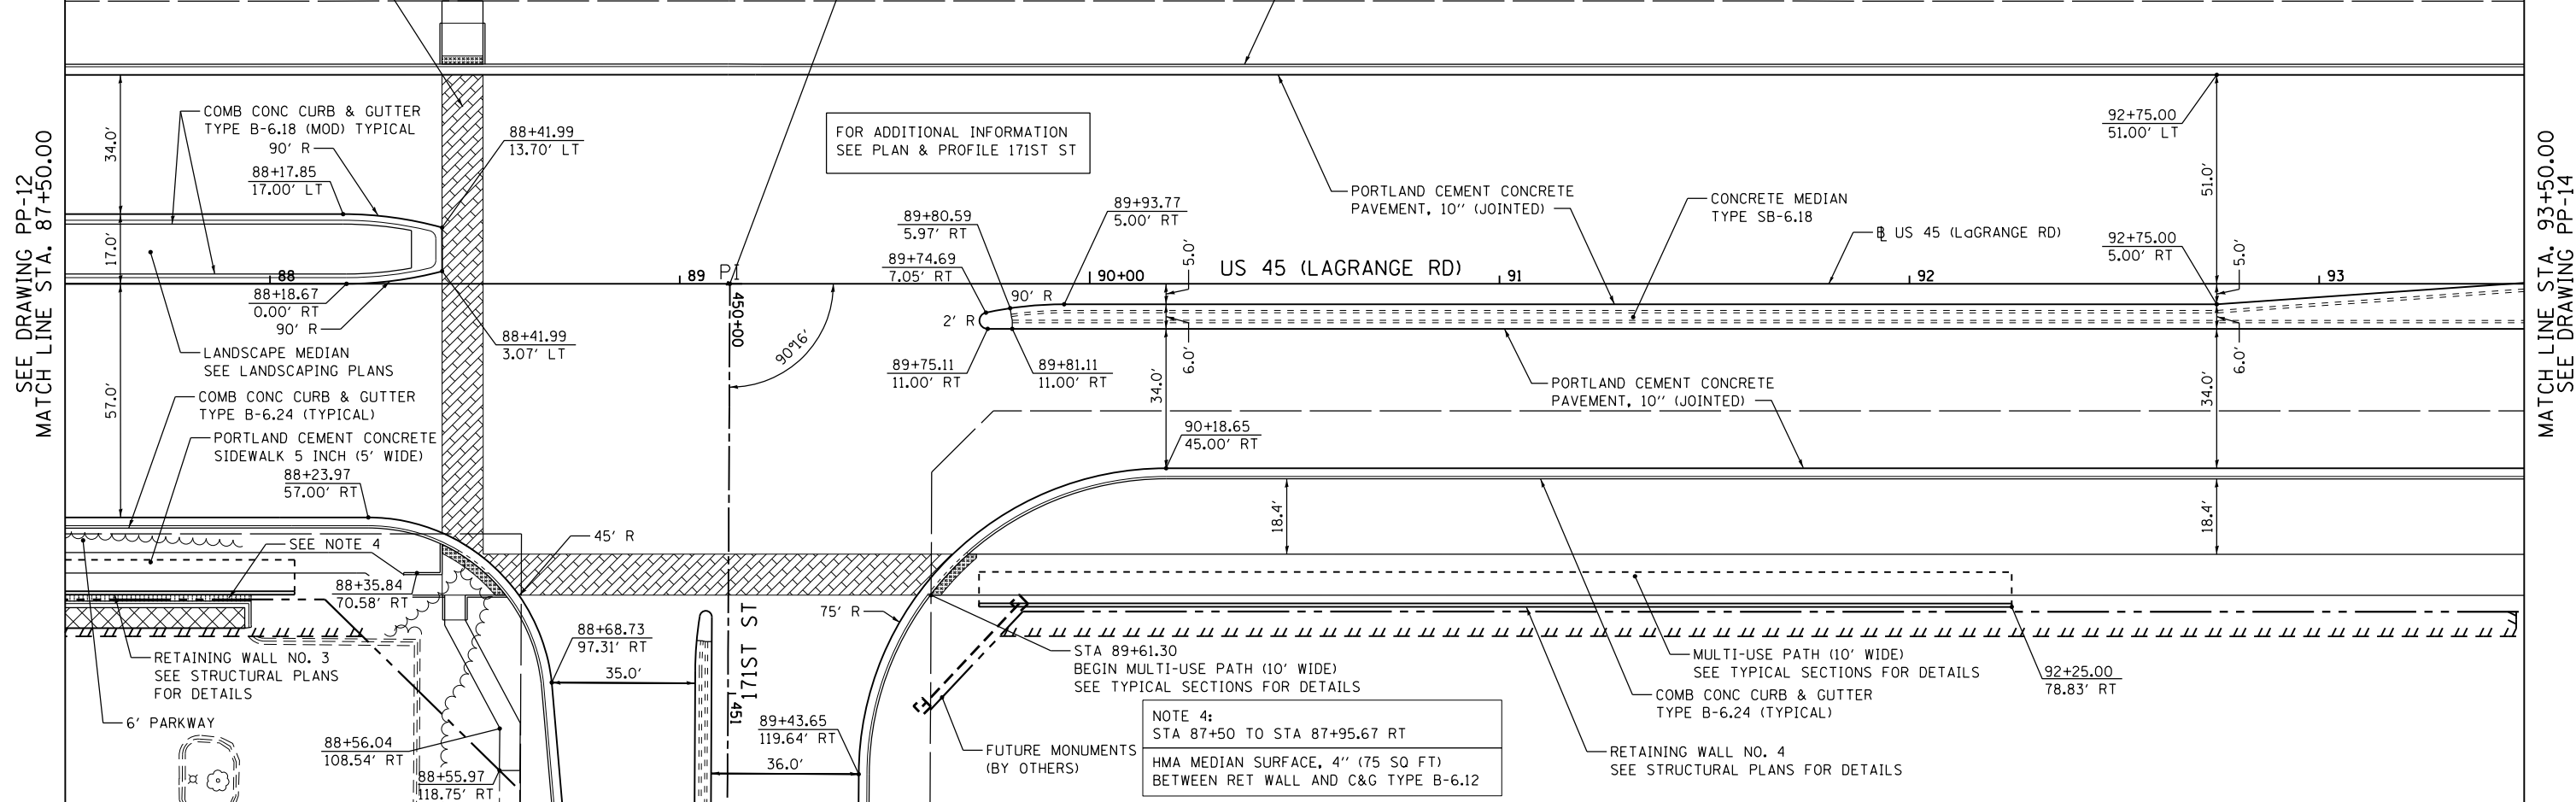

FILE NAME =	USER NAME = Frank.Stallone	DESIGNED - JTF	REVISED -
D160F05-SHT-PLNPRF13.dgn		DRAWN - JTF	REVISED -
		CHECKED - MJT	REVISED -
SHT_PLNPRF URBAN	PLOT DATE = 3/14/2013	DATE - 03/13/13	REVISED -

**STATE OF ILLINOIS
DEPARTMENT OF TRANSPORTATION**

PROPOSED PLAN AND PROFILE - US 45 (LAGRANGE ROAD)

SCALE: 1"=20'H; 1"=5' SHEET 13 OF 26 SHEETS STA. 87+50.00 TO STA. 93+50.00

F.A.P. RTE.	SECTION	COUNTY	TOTAL SHEETS	SHEET NO.
330	103R-3	COOK	932	82
PP-13			CONTRACT NO. 60F05	
ILLINOIS FED. AID PROJECT				