

NOTE: INSTREAM WORK PLAN WILL BE PROVIDED BY CONTRACTOR




PLAN	SURVEYED	DATE
NOTE BOOK NO.	PLOTTED	BY
FILE NAME	ALIGNMENT CHECKED	
	AS BUILT	

PROFILE	SURVEYED	DATE
NOTE BOOK NO.	GRADES CHECKED	BY
FILE NAME	STRUCTURE NOTATIONS OK'D	

SEE DRAWING PP-14  
MATCH LINE STA. 99+50.00

MATCH LINE STA. 105+50.00  
SEE DRAWING PP-16

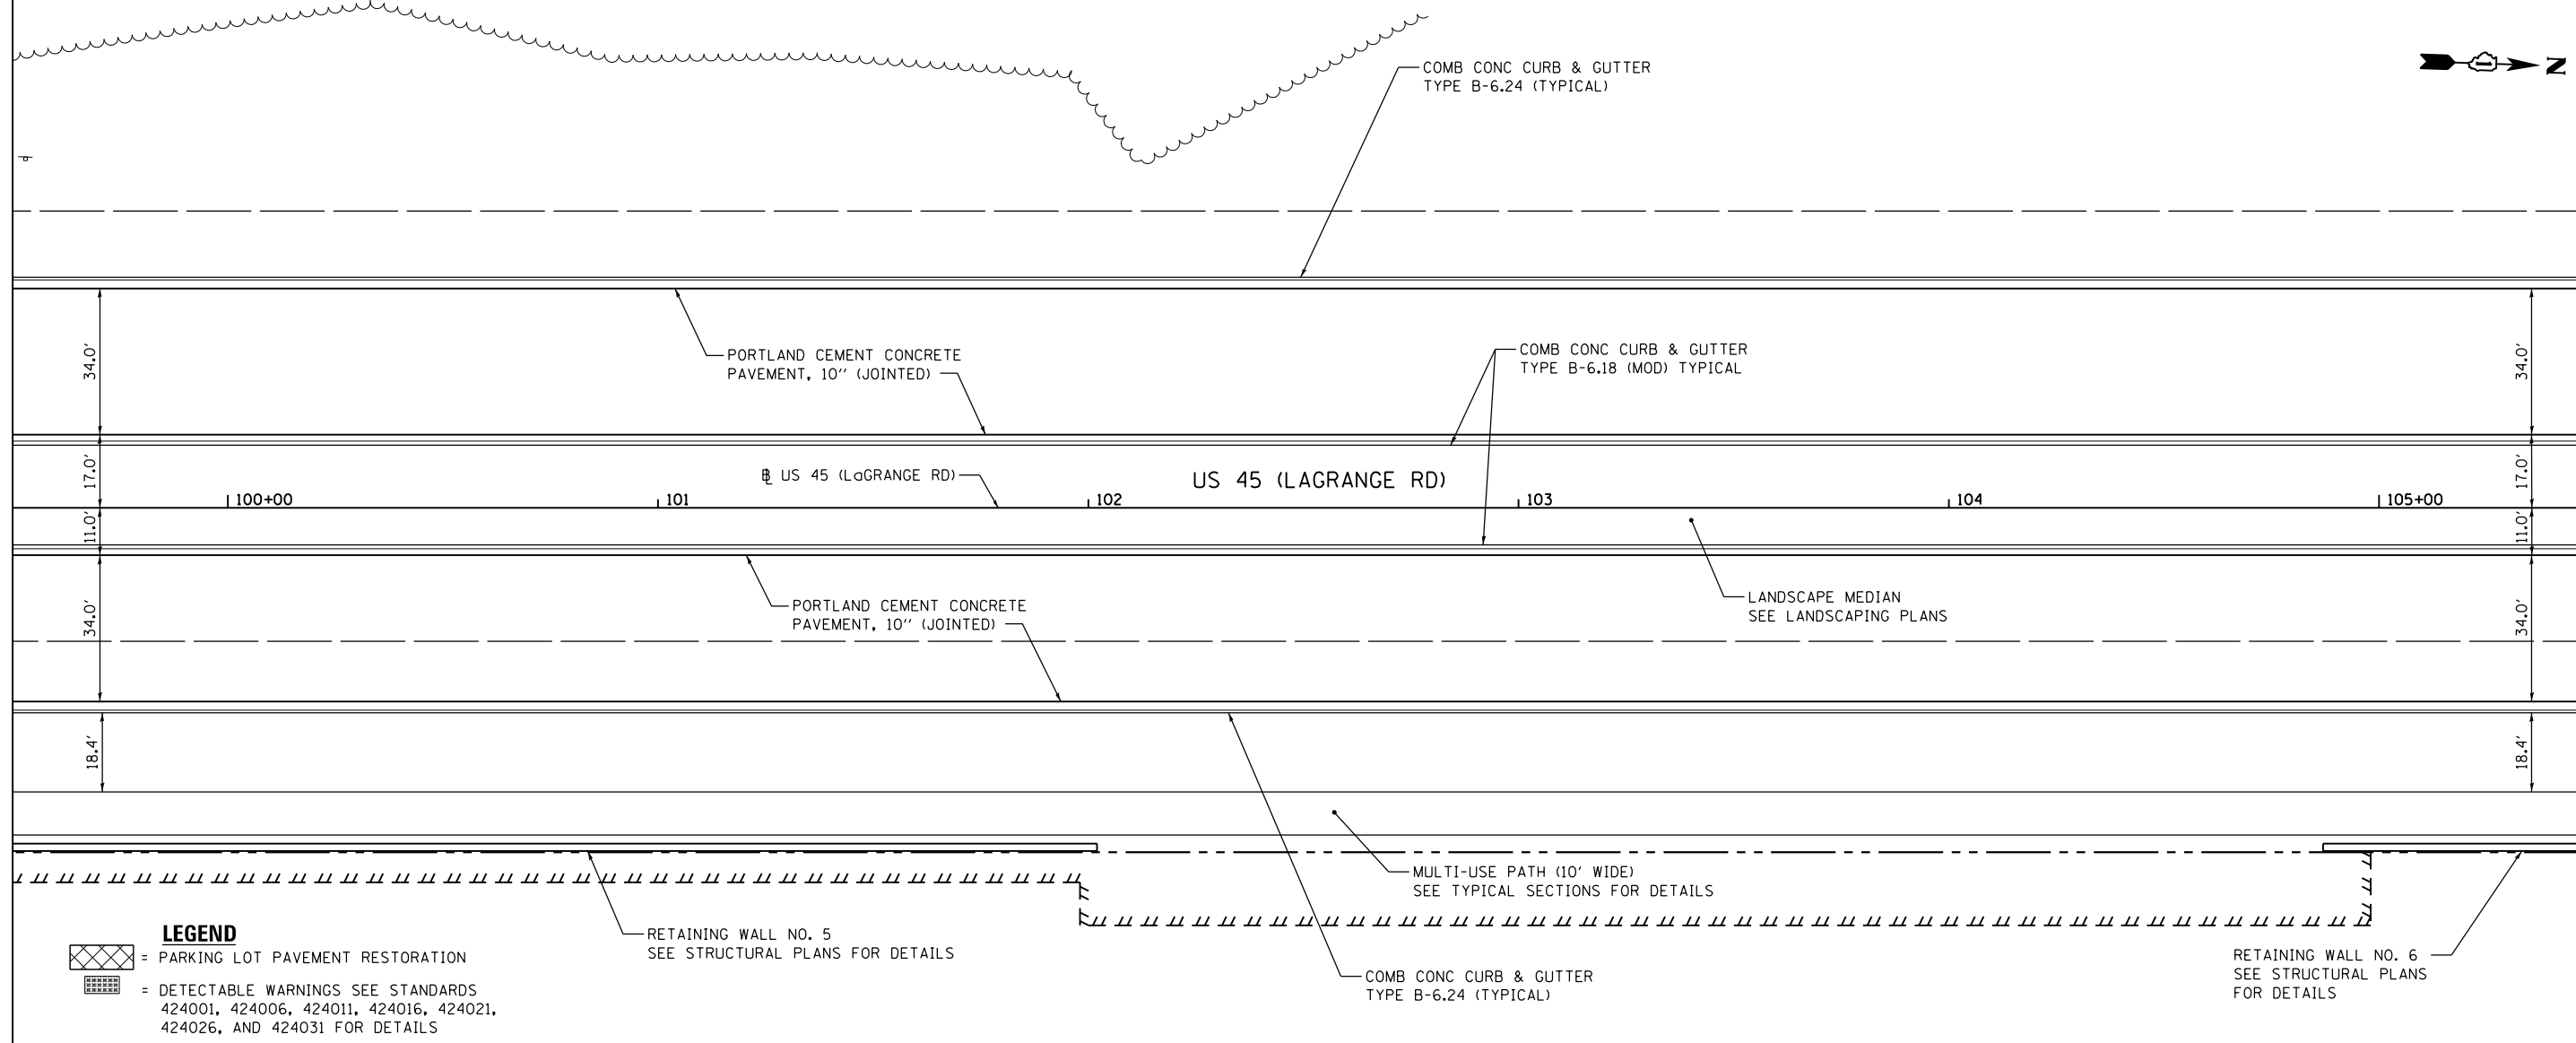


- LEGEND**
- = PARKING LOT PAVEMENT RESTORATION
  - = DETECTABLE WARNINGS SEE STANDARDS 424001, 424006, 424011, 424016, 424021, 424026, AND 424031 FOR DETAILS

RETAINING WALL NO. 5  
SEE STRUCTURAL PLANS FOR DETAILS

MULTI-USE PATH (10' WIDE)  
SEE TYPICAL SECTIONS FOR DETAILS

COMB CONC CURB & GUTTER  
TYPE B-6.24 (TYPICAL)

RETAINING WALL NO. 6  
SEE STRUCTURAL PLANS FOR DETAILS

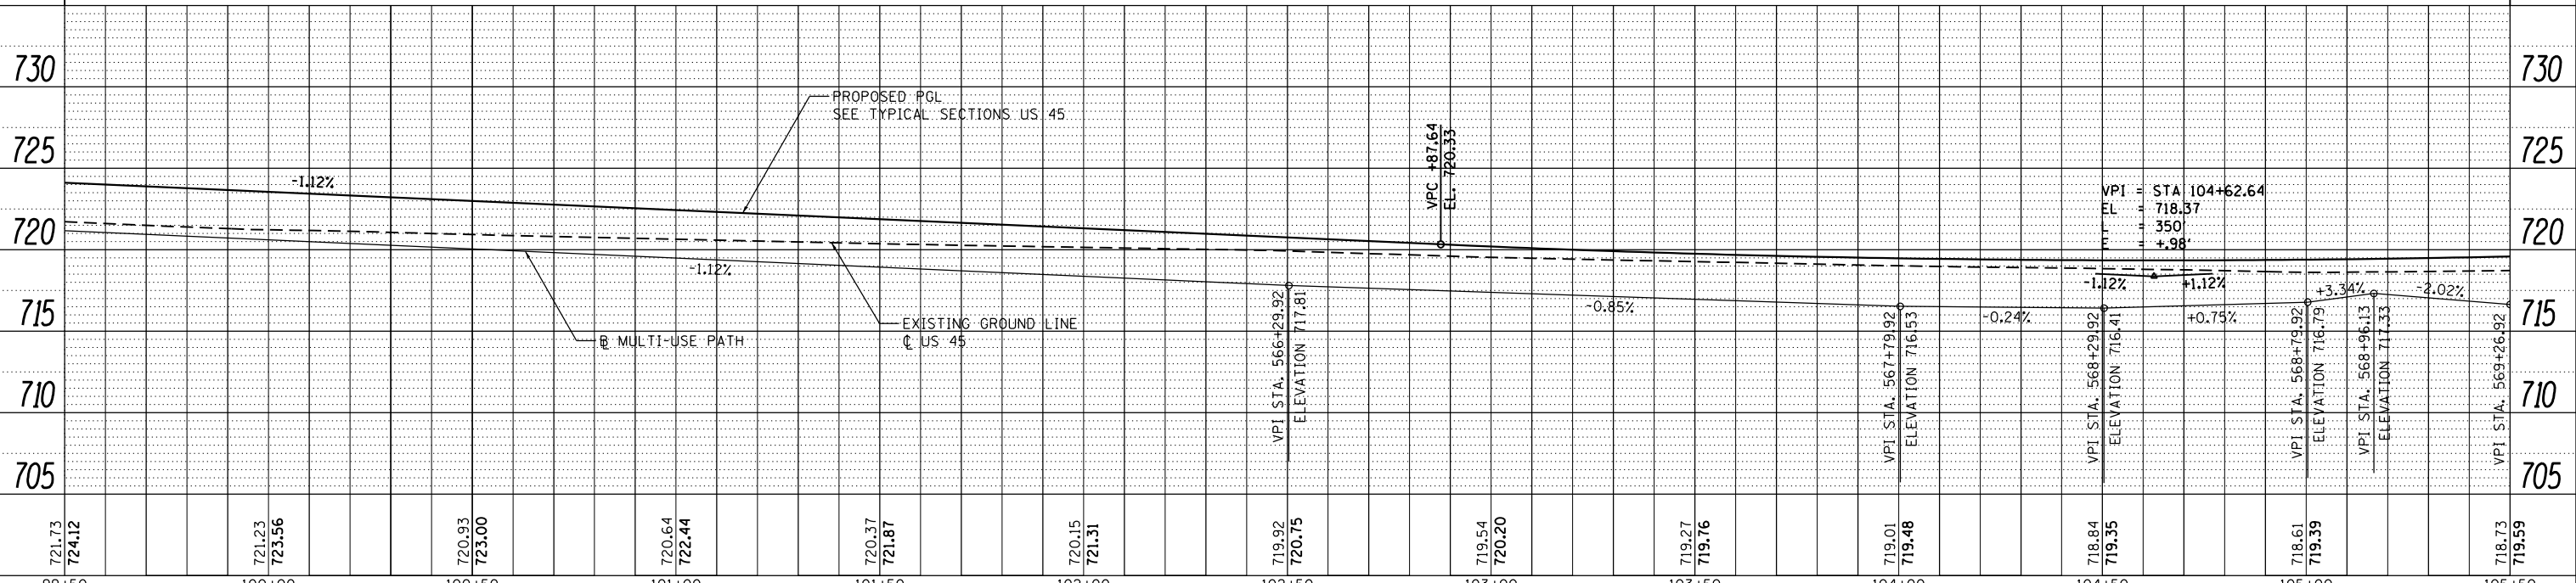

FILE NAME = D160F05-SHT-PLNPRF15.dgn  
SHT\_PLNPRF URBAN

USER NAME = Frank.Stallone  
PLOT SCALE = 48.0000' / in.  
PLOT DATE = 3/14/2013

DESIGNED - JTF	REVISED -
DRAWN - JTF	REVISED -
CHECKED - MJT	REVISED -
DATE - 03/13/13	REVISED -

STATE OF ILLINOIS  
DEPARTMENT OF TRANSPORTATION

PROPOSED PLAN AND PROFILE - US 45 (LAGRANGE ROAD)

SCALE: 1"=20'H; 1"=5'V SHEET 15 OF 26 SHEETS STA. 99+50.00 TO STA. 105+50.00

F.A.P. RTE.	SECTION	COUNTY	TOTAL SHEETS	SHEET NO.
330	103R-3	COOK	932	84
PP-15			CONTRACT NO. 60F05	
ILLINOIS FED. AID PROJECT				