

PLAN	SURVEYED	DATE
	PLOTTED	BY
	ALIGNED	
	CHECKED	
	FILED	
	NO.	



PROFILE	SURVEYED	DATE
	PLOTTED	BY
	GRADES	
	CHECKED	
	STRUCTURE	
	NOTATIONS	
	CHFD	
	NO.	

100 S. WACKER DR.
SUITE 500
CHICAGO, IL 60606
TEL (312) 329-4000
FAX (312) 329-4000



SEE DRAWING PP-19
MATCH LINE STA. 129+50.00

MATCH LINE STA. 135+50.00
SEE DRAWING PP-21

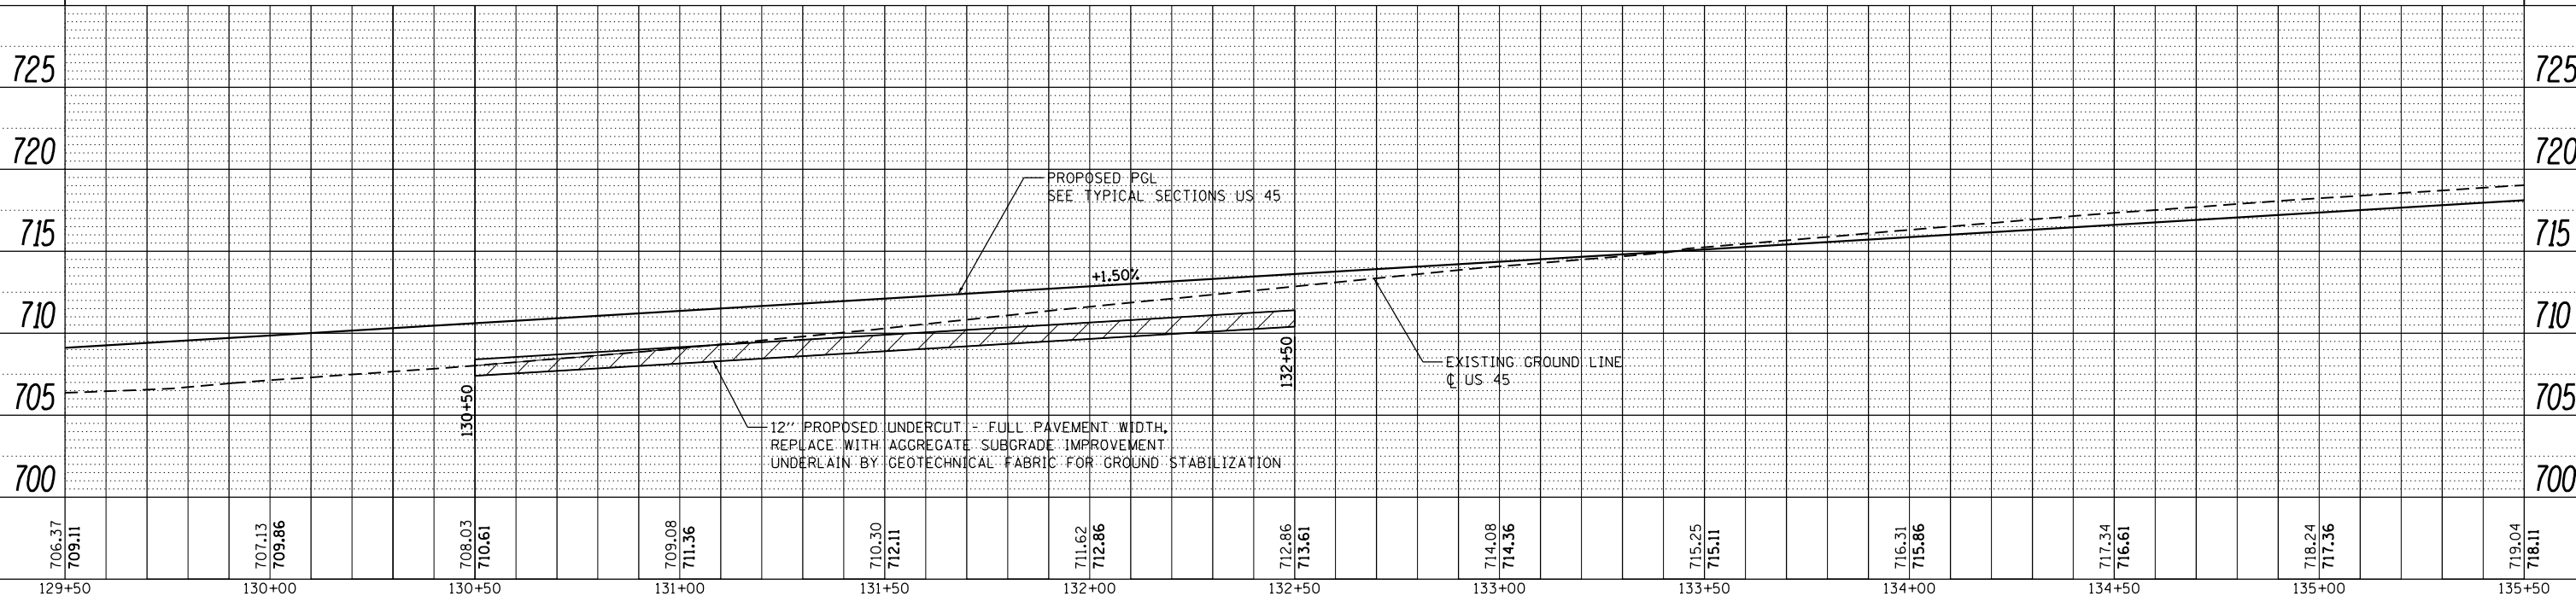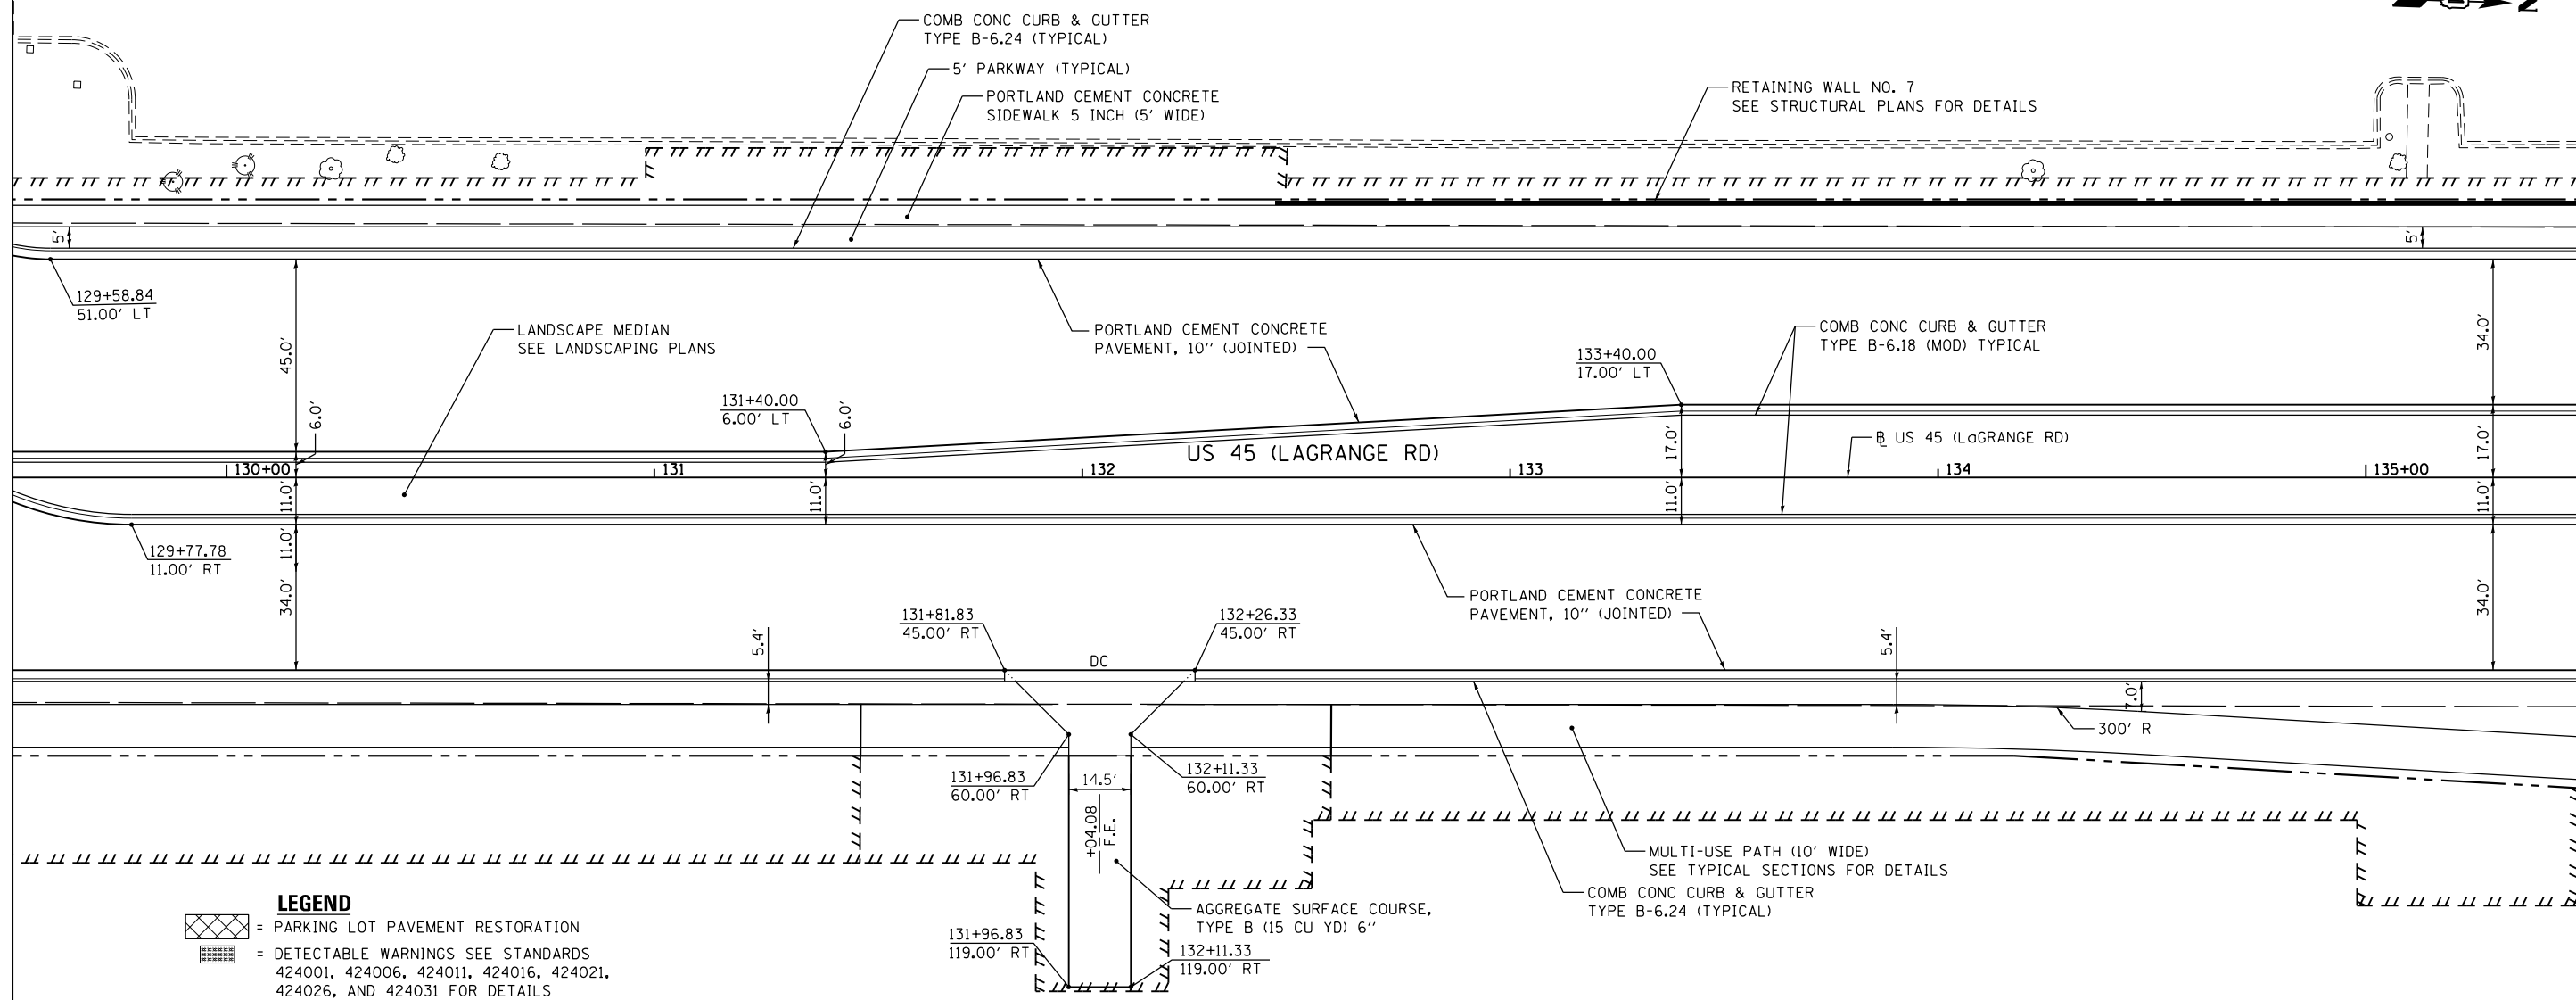

FILE NAME = D160F05-SHT-PLNPRF20.dgn	USER NAME = Frank.Stallone	DESIGNED - JTF	REVISED -	STATE OF ILLINOIS DEPARTMENT OF TRANSPORTATION	PROPOSED PLAN AND PROFILE - US 45 (LAGRANGE ROAD) SCALE: 1"=20'H; 1"=5' SHEET 20 OF 26 SHEETS STA. 129+50.00 TO STA. 135+50.00
PLOT SCALE = 40.0000' / in.	PLOT DATE = 3/14/2013	DRAWN - JTF	REVISED -		
		CHECKED - MJT	REVISED -		
		DATE - 03/13/13	REVISED -		

F.A.P. RTE. 330	SECTION 103R-3	COUNTY COOK	TOTAL SHEETS 932	SHEET NO. 89
PP-20			CONTRACT NO. 60F05	
ILLINOIS FED. AID PROJECT				