

PLAN	SURVEYED	DATE
	PLOTTED	BY
	ALIGNED	
	CHECKED	
	FILED	
	NO.	


PROFILE	SURVEYED	DATE
	PLOTTED	BY
	GRADES	
	CHECKED	
	STRUCTURE	
	NOTATIONS	
	NO.	

100 S. WACKER DR.
SUITE 500
CHICAGO, IL 60606
TEL (312) 329-4000
FAX (312) 329-4098

URS

SEE DRAWING PP-22
MATCH LINE STA. 147+50.00

MATCH LINE STA. 153+50.00
SEE DRAWING PP-24

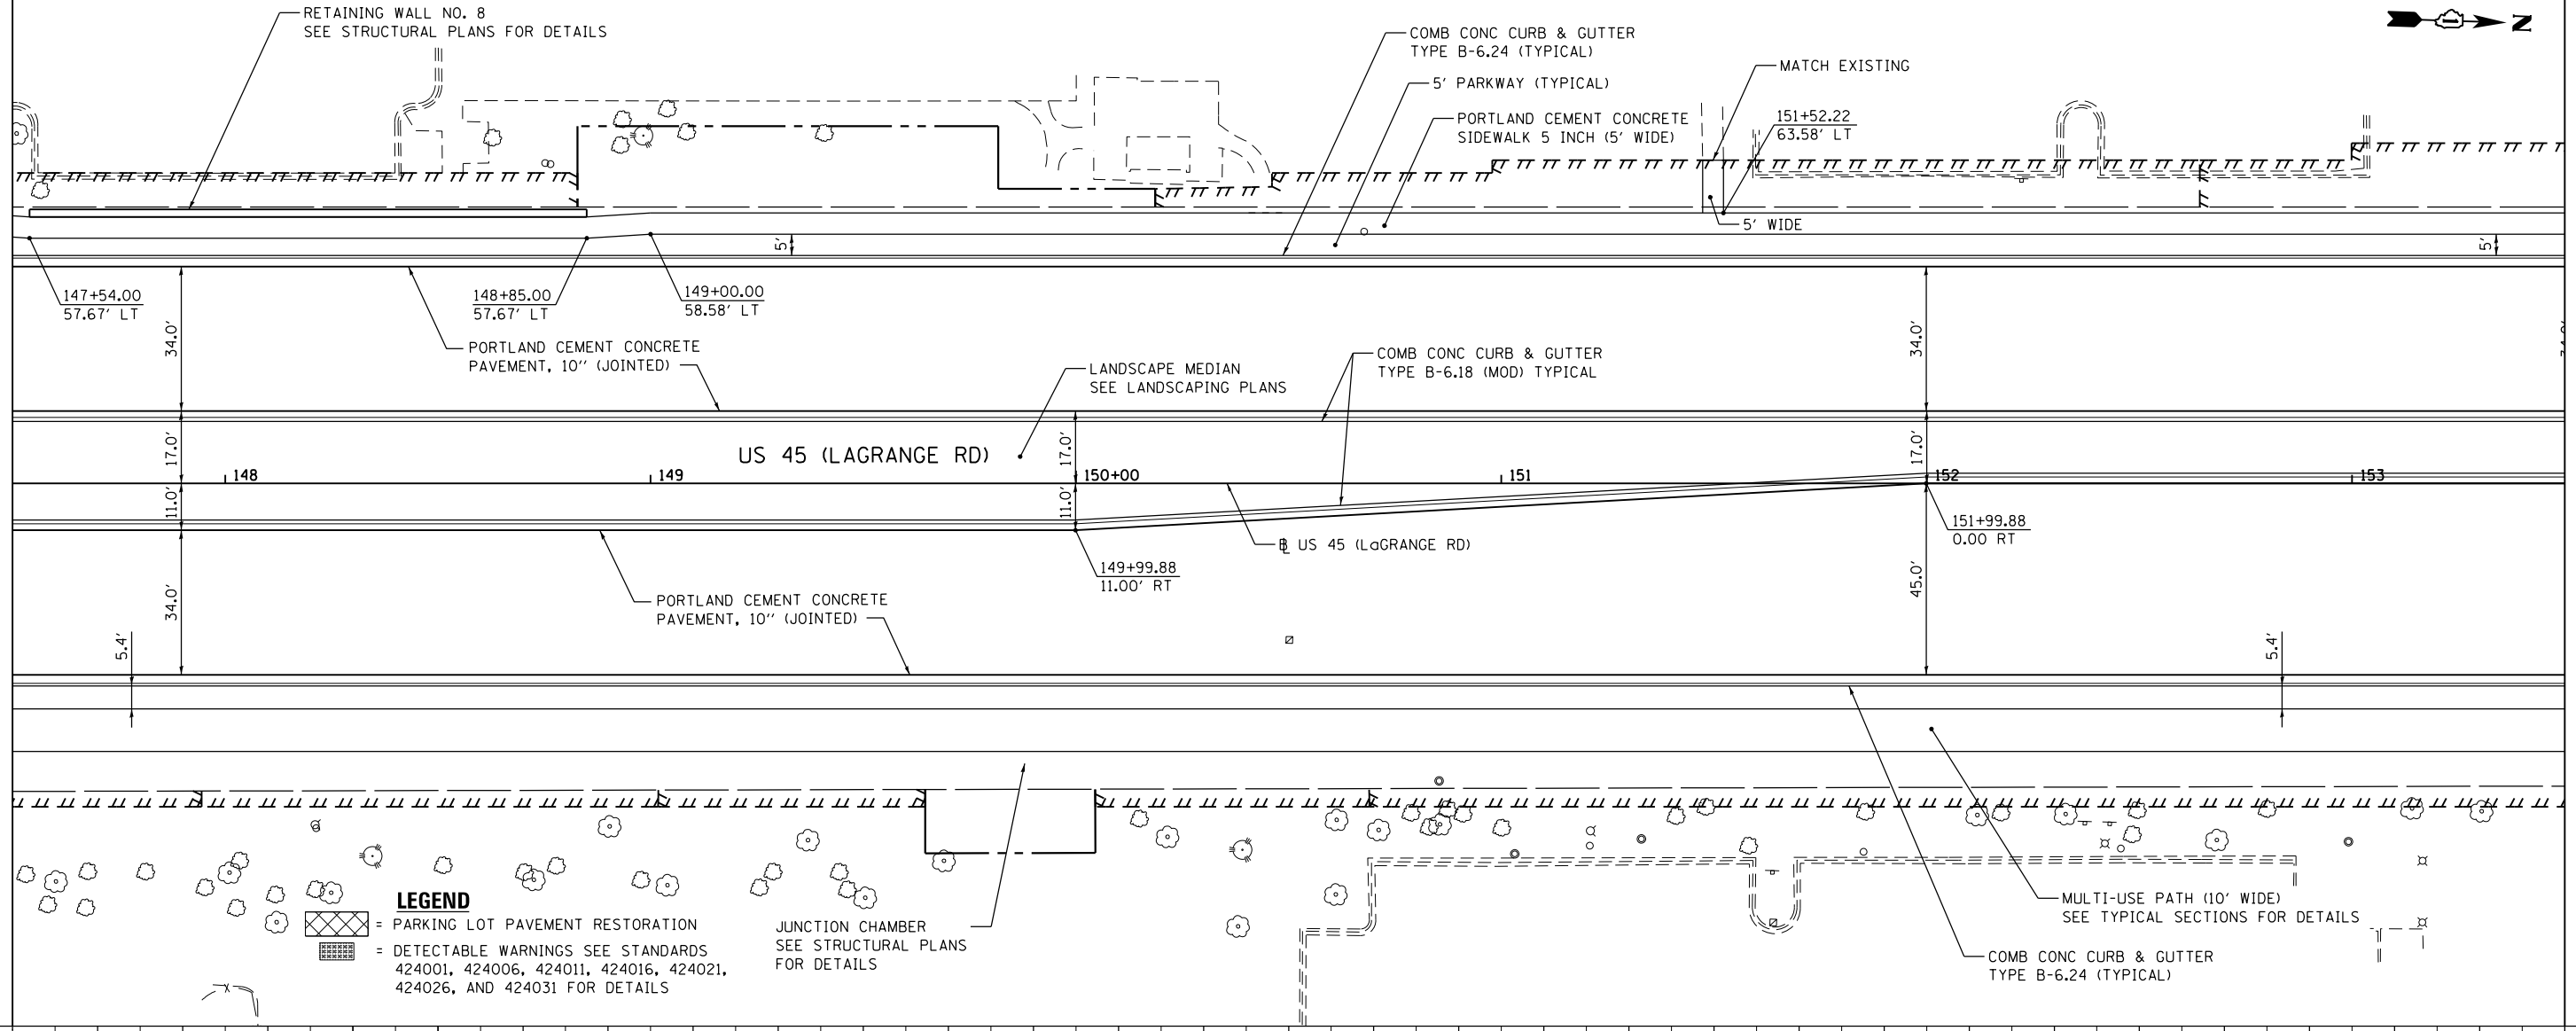


LEGEND

= PARKING LOT PAVEMENT RESTORATION

= DETECTABLE WARNINGS SEE STANDARDS 424001, 424006, 424011, 424016, 424021, 424026, AND 424031 FOR DETAILS

= JUNCTION CHAMBER
SEE STRUCTURAL PLANS FOR DETAILS

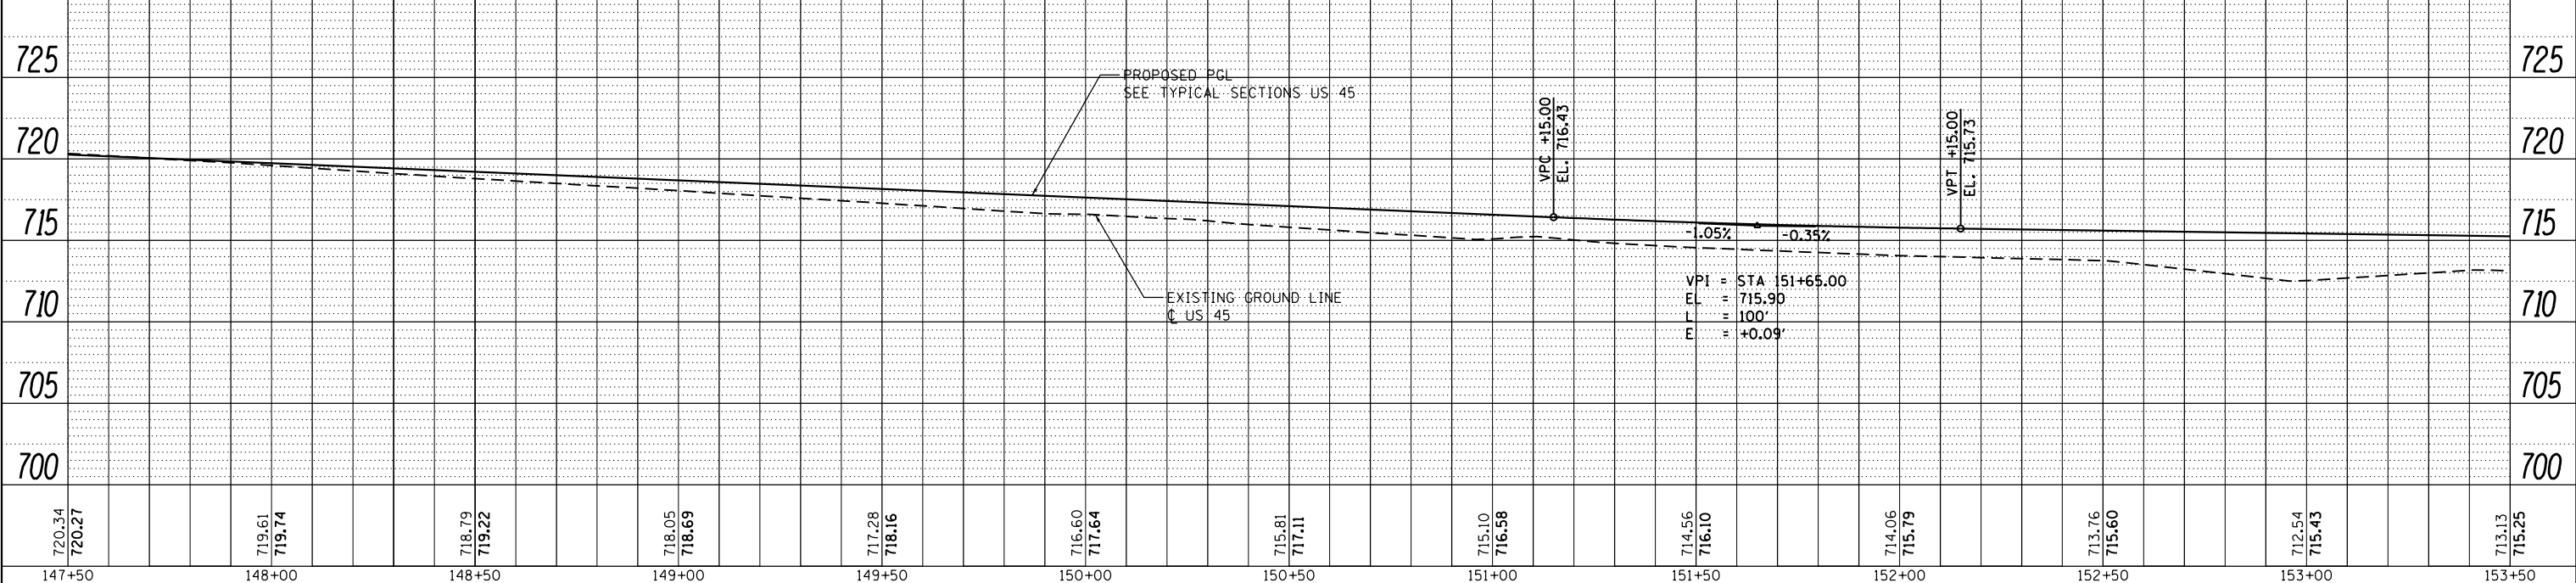

FILE NAME = D160F05-SHT-PLNPRF23.dgn	USER NAME = Frank.Stallone	DESIGNED - JTF	REVISED -	STATE OF ILLINOIS DEPARTMENT OF TRANSPORTATION	PROPOSED PLAN AND PROFILE - US 45 (LAGRANGE ROAD)	F.A.P. RTE. 330	SECTION 103R-3	COUNTY COOK	TOTAL SHEETS 932	SHEET NO. 92	
PLOT SCALE = 40.0000' / in.	CHECKED - MJT	REVISED -	SCALE: 1"=20'H; 1"=5' SHEET 23 OF 26 SHEETS STA. 147+50.00 TO STA. 153+50.00			PP-23		CONTRACT NO. 60F05		ILLINOIS FED. AID PROJECT	
PLOT DATE = 3/14/2013	DATE - 03/13/13	REVISED -									
SHT_PLNPROF URBAN											