

PLAN	SURVEYED	DATE
	PLOTTED	BY
	ALIGNED	
	CHECKED	
	FILED	
	NO.	
	NO.	


PROFILE	SURVEYED	DATE
	PLOTTED	BY
	GRADES	
	CHECKED	
	STRUCTURE	
	NOTATIONS	
	CHD	
	NO.	
	NO.	

100 S. WACKER DR.
SUITE 500
CHICAGO, IL 60606
TEL (312) 329-4000
FAX (312) 329-4000

URS

SEE DRAWING PP-24
MATCH LINE STA. 159+50.00


MATCH LINE STA. 165+50.00
SEE DRAWING PP-26

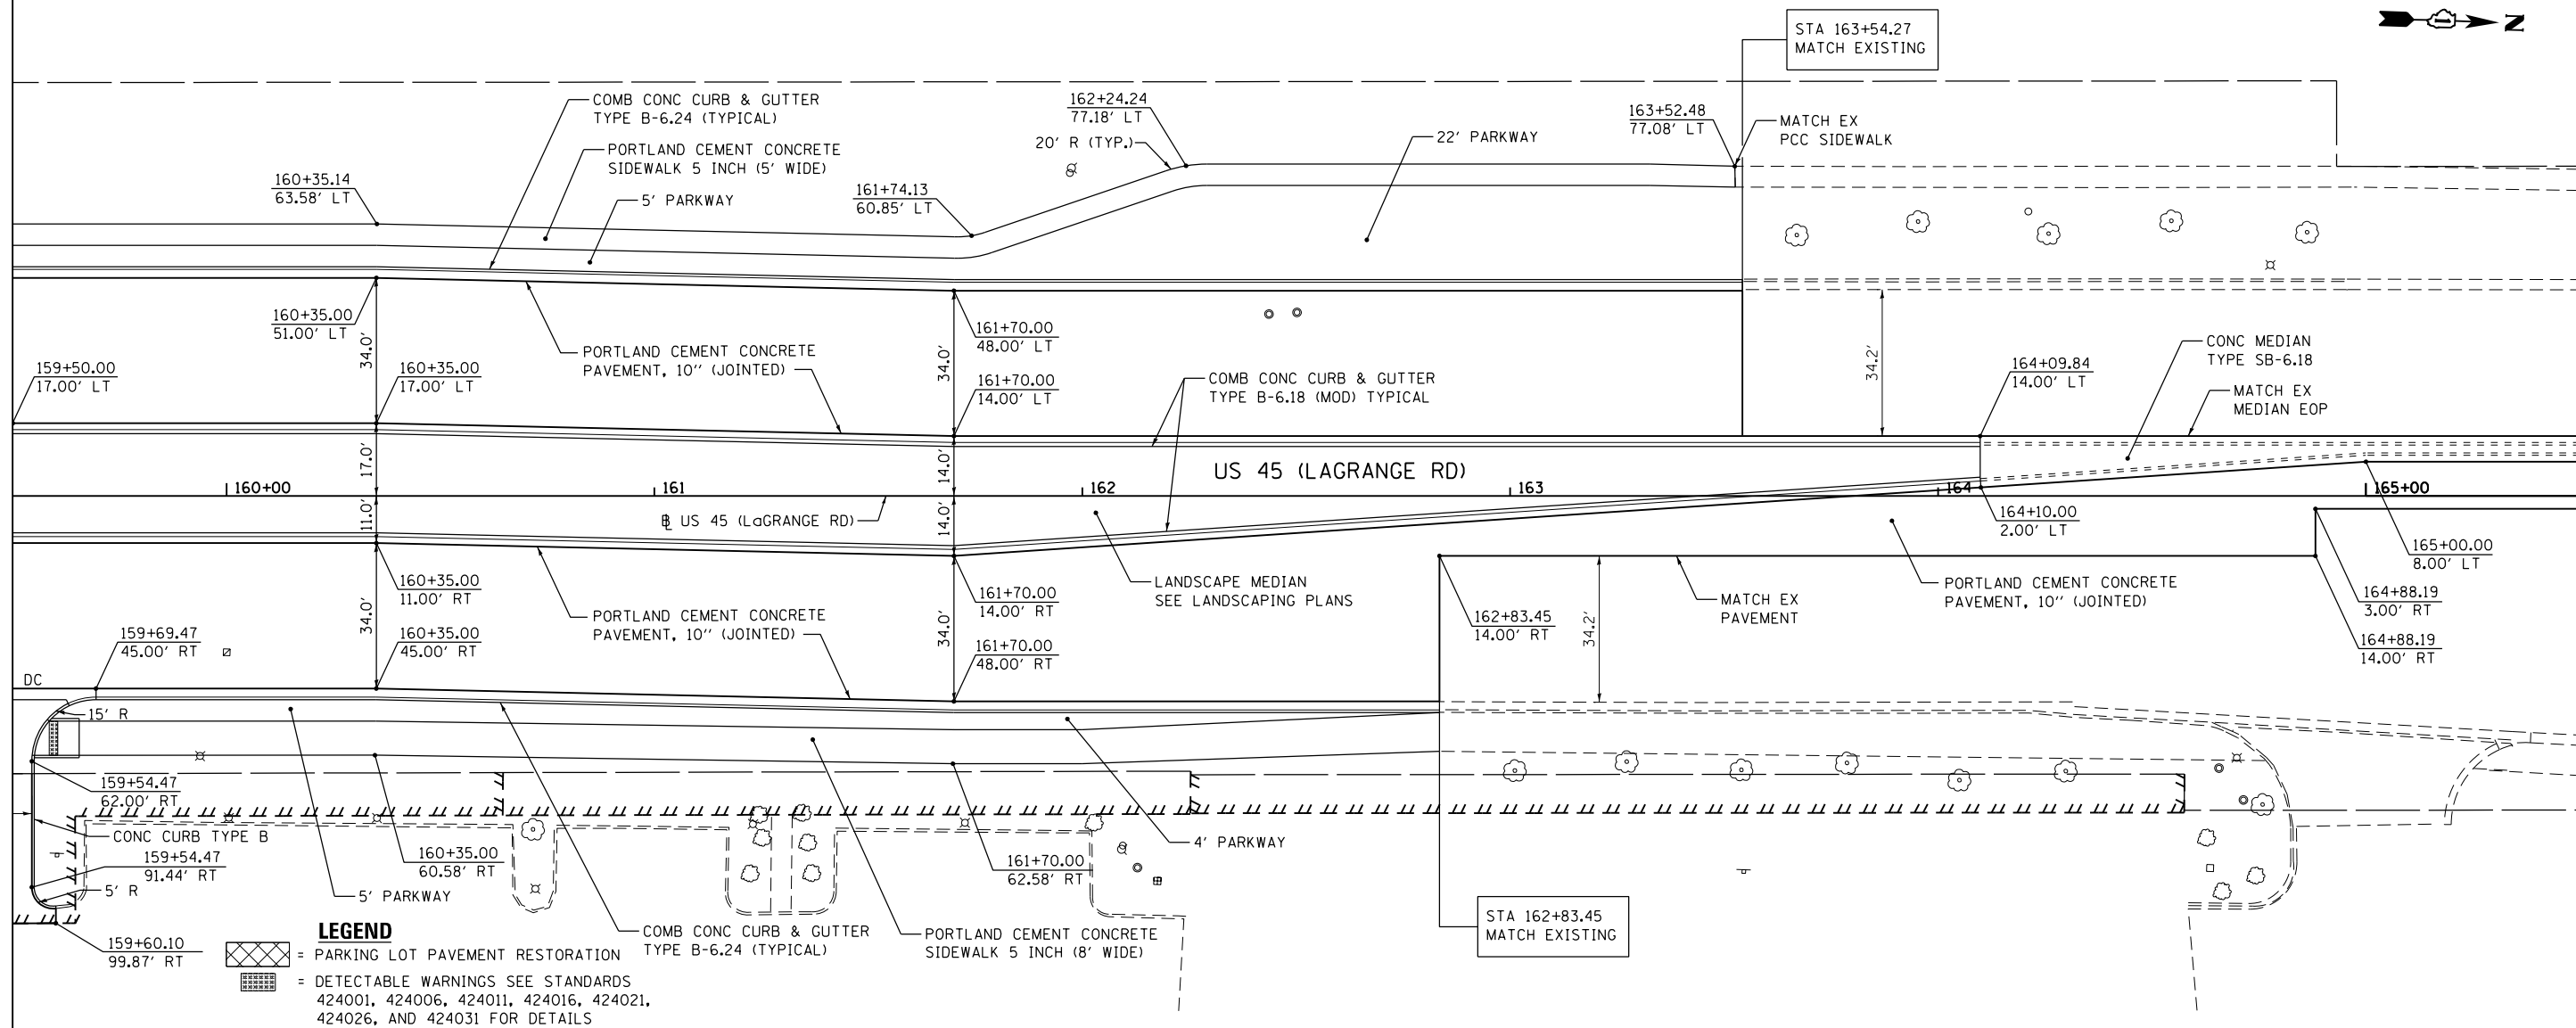

LEGEND

[Symbol] = PARKING LOT PAVEMENT RESTORATION

[Symbol] = DETECTABLE WARNINGS SEE STANDARDS 424001, 424006, 424011, 424016, 424021, 424026, AND 424031 FOR DETAILS

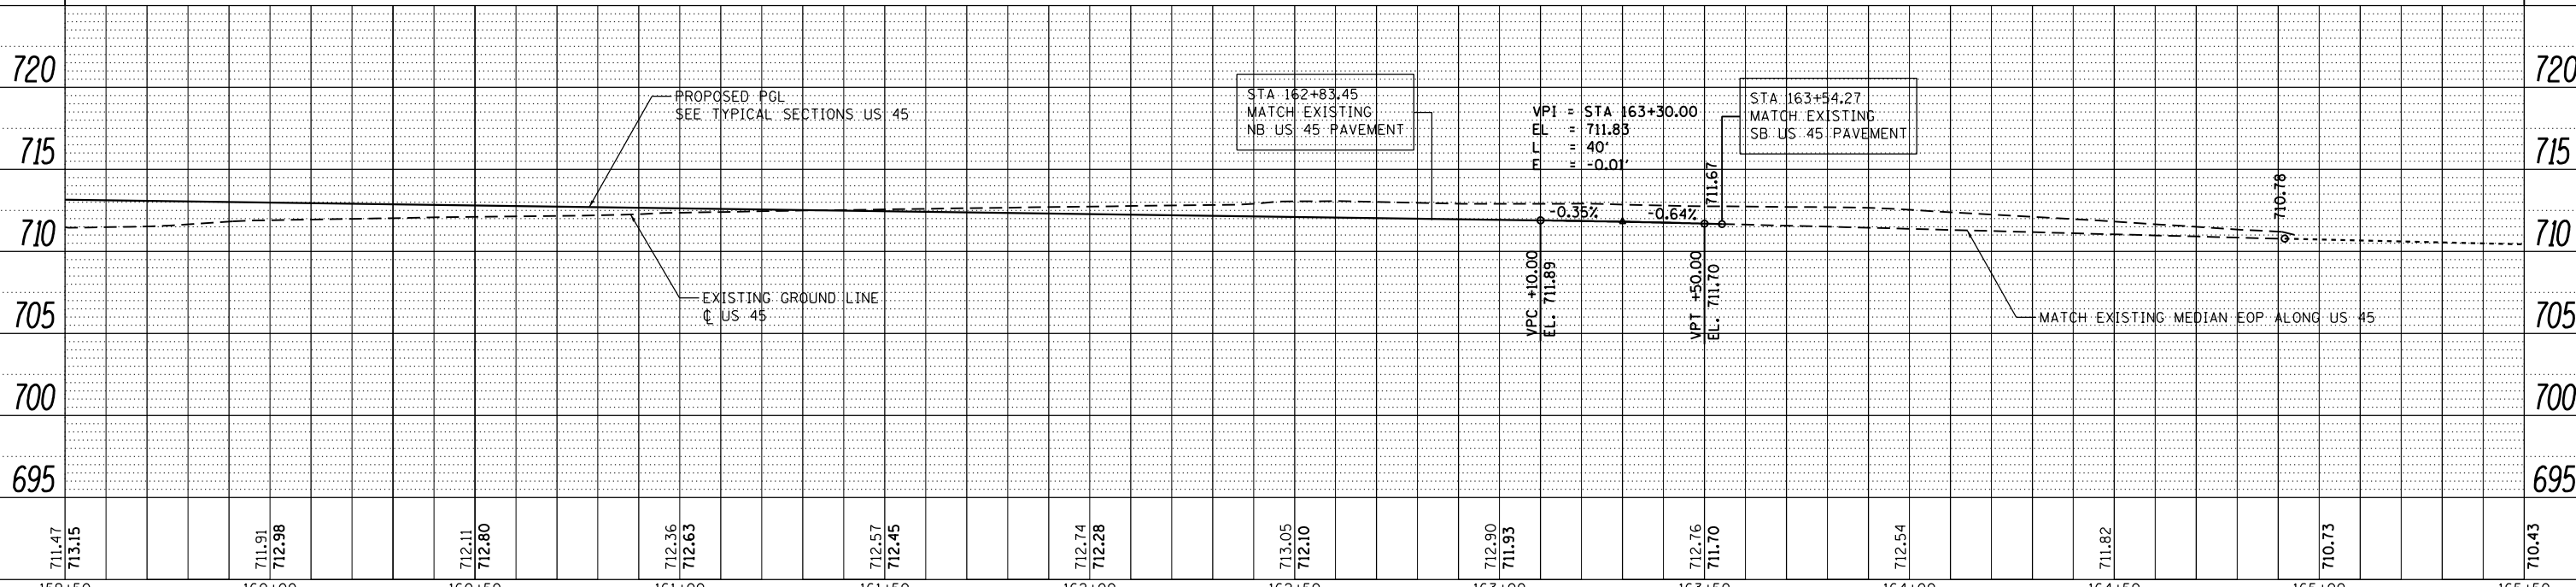

FILE NAME =	USER NAME = Frank.Stallone	DESIGNED - JTF	REVISED -
D160F05-SHT-PLNPRF25.dgn		DRAWN - JTF	REVISED -
		CHECKED - MJT	REVISED -
		DATE - 03/13/13	REVISED -

STATE OF ILLINOIS
DEPARTMENT OF TRANSPORTATION

PROPOSED PLAN AND PROFILE - US 45 (LAGRANGE ROAD)

SCALE: 1"=20'H; 1"=5' SHEET 25 OF 26 SHEETS STA. 159+50.00 TO STA. 165+50.00

F.A.P. RTE.	SECTION	COUNTY	TOTAL SHEETS	SHEET NO.
330	103R-3	COOK	932	94
PP-25			CONTRACT NO. 60F05	
ILLINOIS FED. AID PROJECT				