





PLAN	SURVEYED	DATE
	PLOTTED	BY
	NOTE BOOK	
	NO.	
	FILE NAME	

PROFILE	SURVEYED	DATE
	PLOTTED	BY
	GRADES CHECKED	
	STRUCTURE	
	NOTATIONS	
	CHKD	
	NO.	

100 S. WACKER DR.
SUITE 500
CHICAGO, IL 60606
TEL (312) 329-4000
FAX (312) 329-4098

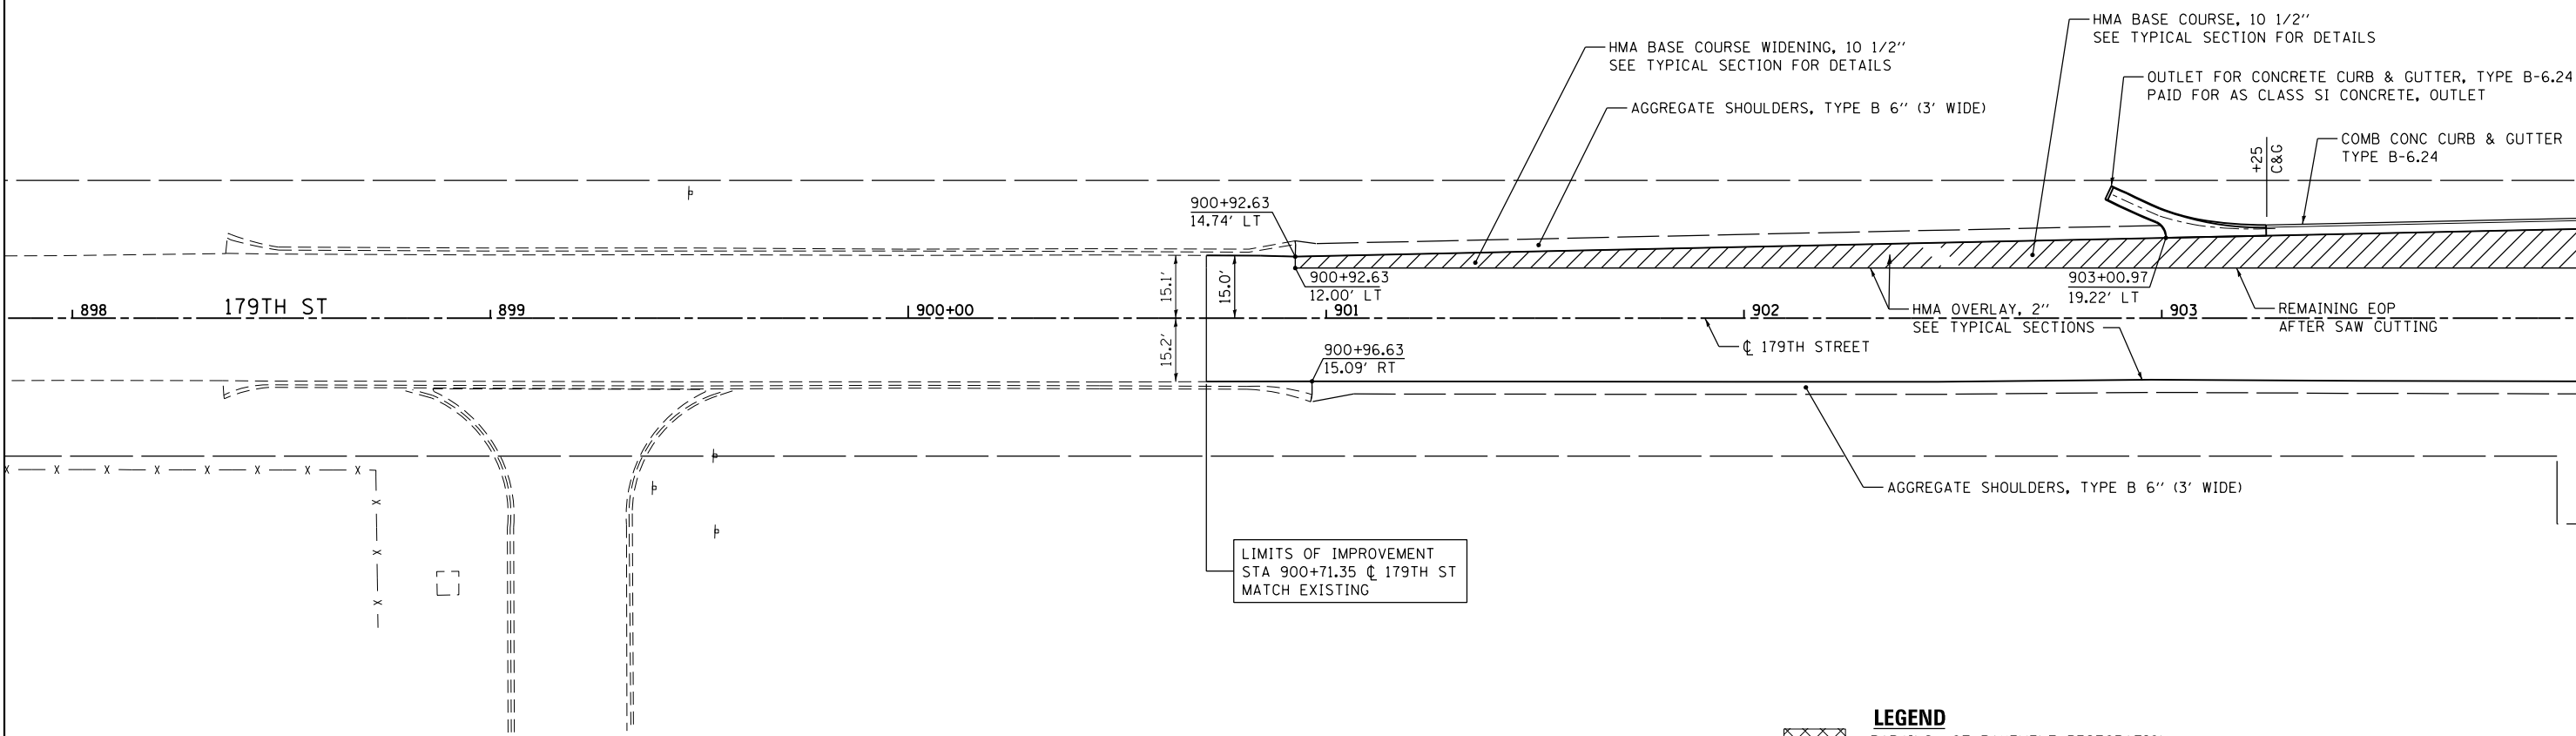

LEGEND
 = PARKING LOT PAVEMENT RESTORATION
 = DETECTABLE WARNINGS SEE STANDARDS 424001, 424006, 424011, 424016, 424021, 424026, AND 424031 FOR DETAILS

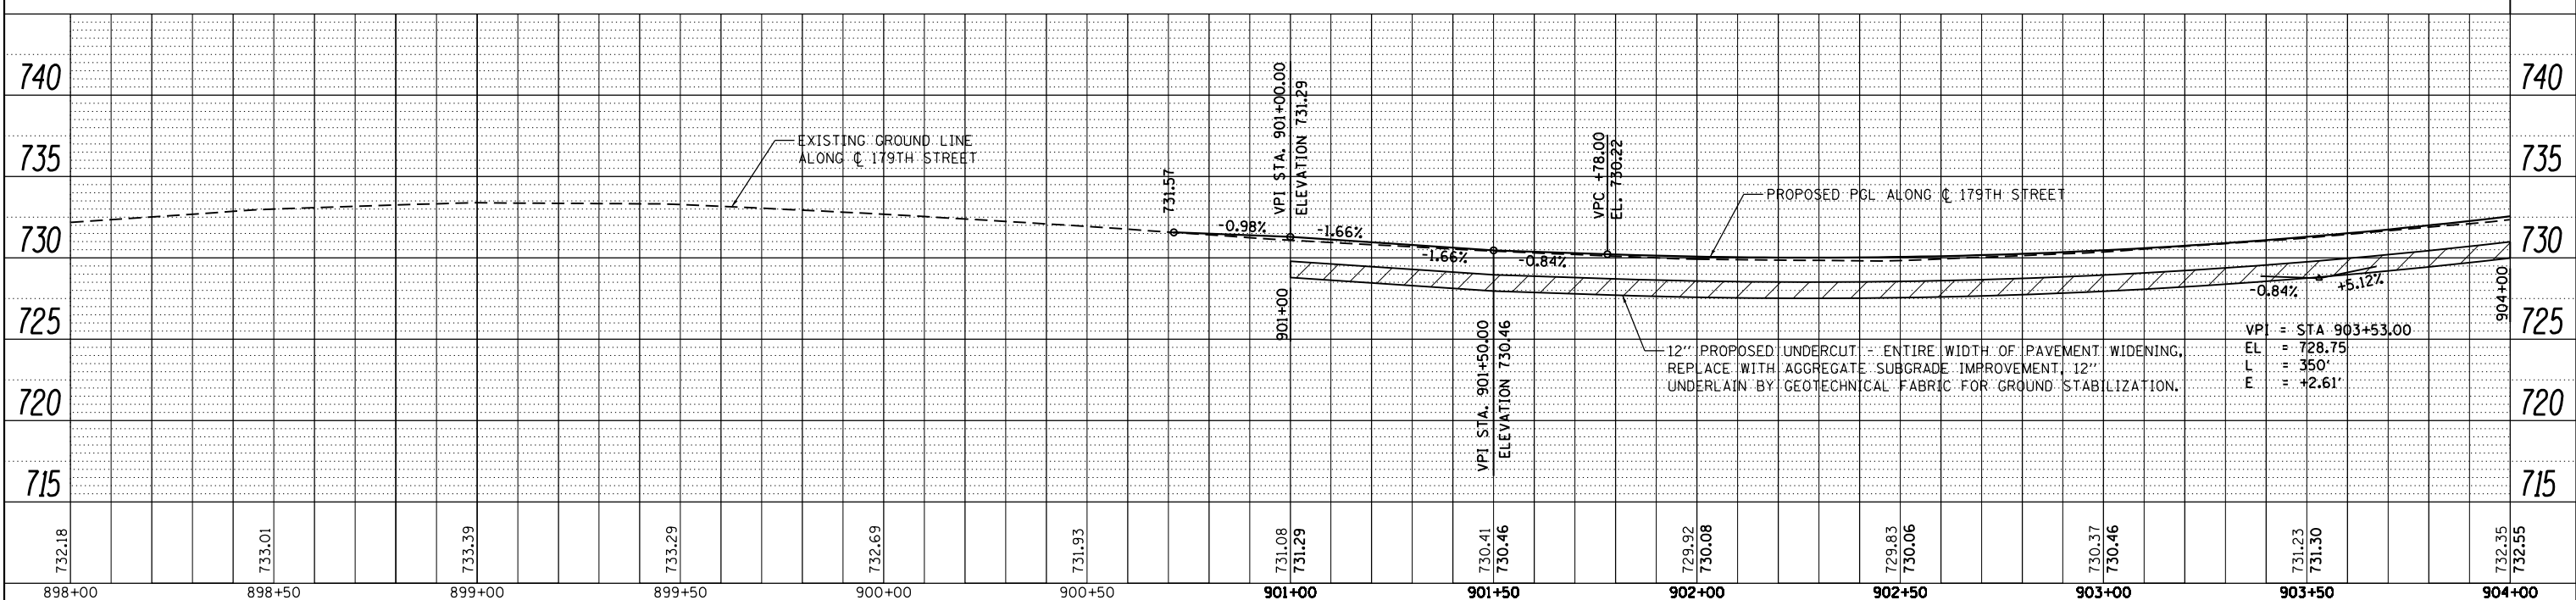

898+00	898+50	899+00	899+50	900+00	900+50	901+00	901+50	902+00	902+50	903+00	903+50	904+00
732.18	733.01	733.39	733.29	732.69	731.93	731.08 731.29	730.41 730.46	729.92 730.08	729.83 730.06	730.37 730.46	731.23 731.30	732.35 732.55

FILE NAME = D160F05-SHT-PLNPRF27.dgn
SHT_PLNPROF URBAN

USER NAME = Frank.Stallone
PLOT SCALE = 40.0000' / in.
PLOT DATE = 3/14/2013

DESIGNED - JTF
DRAWN - JTF
CHECKED - MJT
DATE - 03/13/13

REVISED -
REVISED -
REVISED -
REVISED -

STATE OF ILLINOIS
DEPARTMENT OF TRANSPORTATION

PROPOSED PLAN AND PROFILE - 179TH STREET

SCALE: 1"=20'H; 1"=5' SHEET 1 OF 3 SHEETS STA. BEGIN TO STA. 904+00.00

F.A.P. RTE.	SECTION	COUNTY	TOTAL SHEETS	SHEET NO.
330	103R-3	COOK	932	96
PP-27			CONTRACT NO. 60F05	
ILLINOIS FED. AID PROJECT				

MATCH LINE STA. 904+00.00
SEE DRAWING PP-28