

PLAN	SURVEYED	DATE
	PLOTTED	
	GRADES CHECKED	
	ALIGNMENT CHECKED	
	STRUCTURE NOTATIONS OK'D	
	NOTE BOOK NO.	
	BY	
	DATE	

PROFILE	SURVEYED	DATE
	PLOTTED	
	GRADES CHECKED	
	ALIGNMENT CHECKED	
	STRUCTURE NOTATIONS OK'D	
	NOTE BOOK NO.	
	BY	
	DATE	


100 S. WACKER DR.
SUITE 500
CHICAGO, IL 60606
TEL (312) 339-4000
FAX (312) 339-4098

URS

STA 62+65.24 @ US 45 =
STA 475+00.00 @ 175TH ST

STA 62+65.24 @ US 45 =
STA 475+00.00 @ 175TH ST

PROJECT LIMITS
STA 477+30.81
MATCH EXISTING

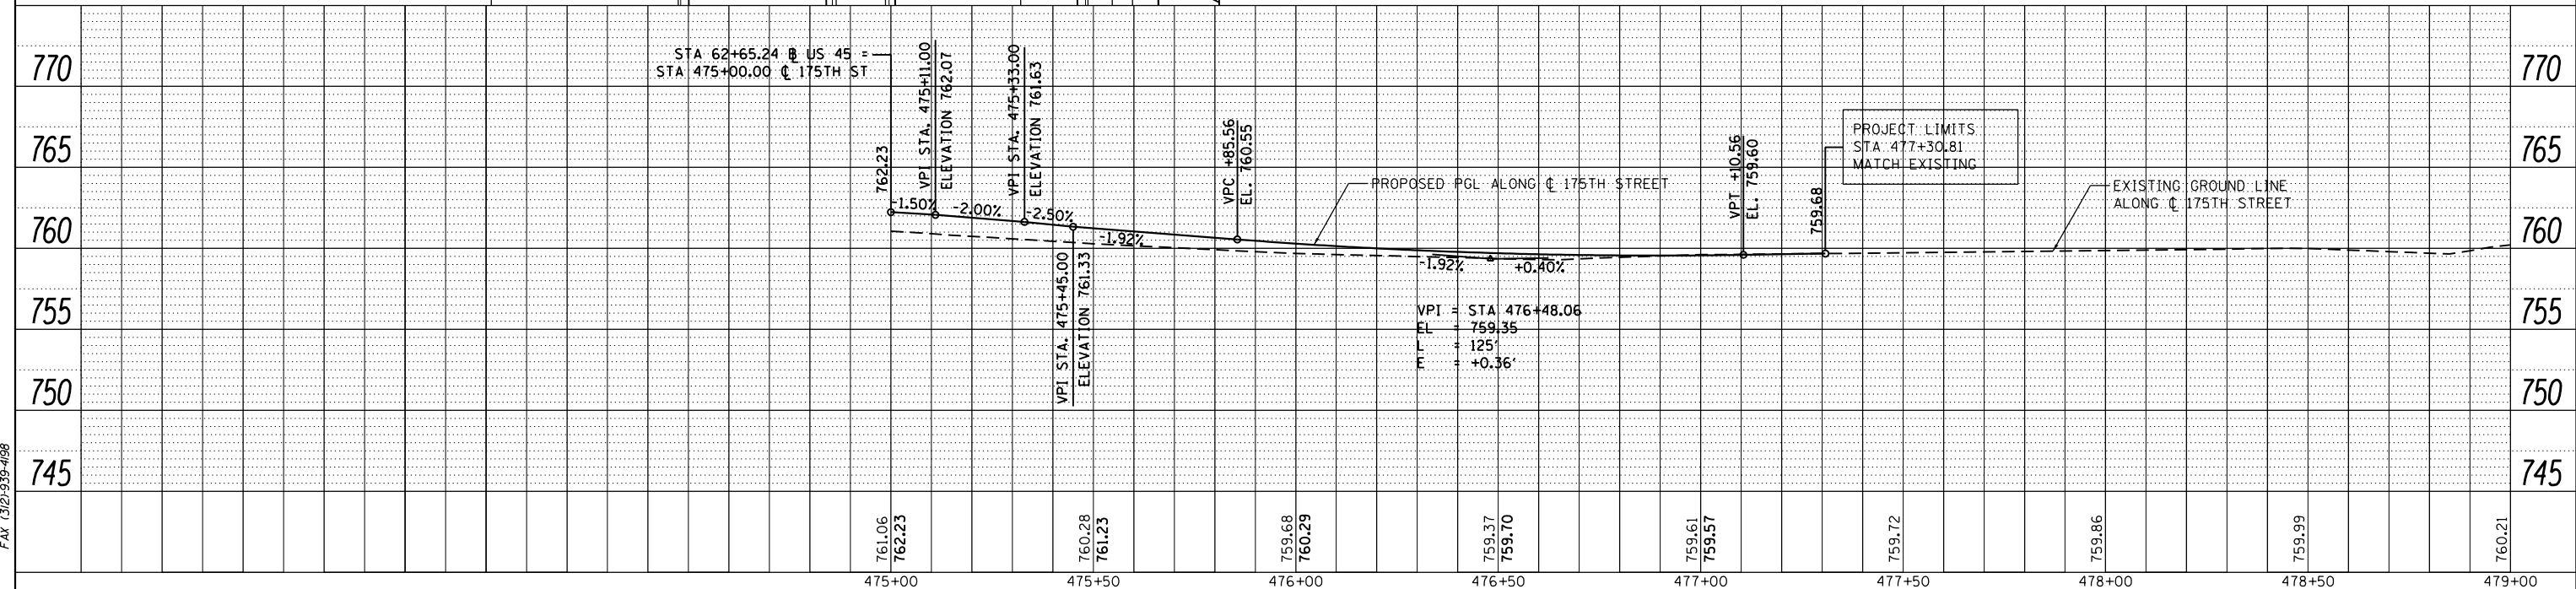

FILE NAME =	USER NAME = Frank.Stallone	DESIGNED - JTF	REVISED -	STATE OF ILLINOIS DEPARTMENT OF TRANSPORTATION	PROPOSED PLAN AND PROFILE - 175TH STREET	F.A.P. R.E.	SECTION	COUNTY	TOTAL SHEETS	SHEET NO.
D160F05-SHT-PLNPRF30.dgn		DRAWN - JTF	REVISED -			330	103R-3	COOK	932	99
PLOT SCALE = 40.0000' / in.		CHECKED - MJT	REVISED -			PP-30		CONTRACT NO. 60F05		
PLOT DATE = 3/14/2013		DATE - 03/13/13	REVISED -			ILLINOIS FED. AID PROJECT				

SHT_PLNPRF URBAN

SCALE: 1"=20'H; 1"=5' V

SHEET 1 OF 1 SHEETS STA. TO STA.

SCALE: 1"=20'H; 1"=5' V

SHEET 1 OF 1 SHEETS STA. TO STA.

SCALE: 1"=20'H; 1"=5' V

SHEET 1 OF 1 SHEETS STA. TO STA.

SCALE: 1"=20'H; 1"=5' V

SHEET 1 OF 1 SHEETS STA. TO STA.