
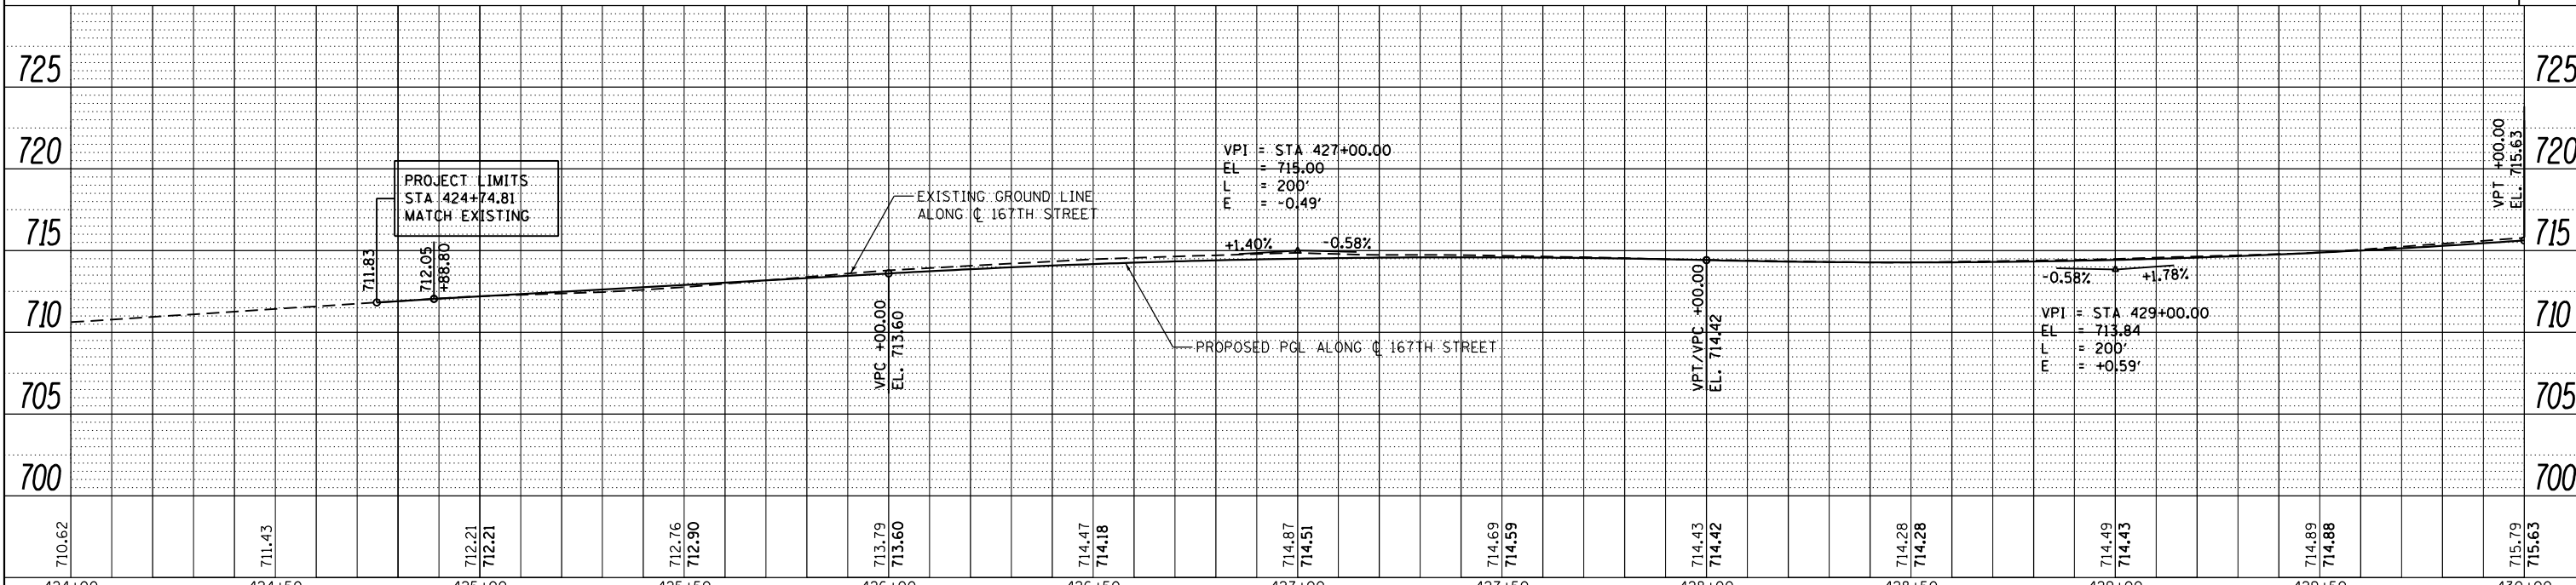


PLAN	SURVEYED	DATE
	PLOTTED	
	ALIGNED	
	CHECKED	
	PAID FILE NAME	
	NO.	

PROFILE	SURVEYED	DATE
	PLOTTED	
	GRADES CHECKED	
	STRUCTURE NOTATIONS CHECKED	
	NO.	

100 S. WACKER DR.
SUITE 500
CHICAGO, IL 60606
TEL (312) 329-4000
FAX (312) 329-4000

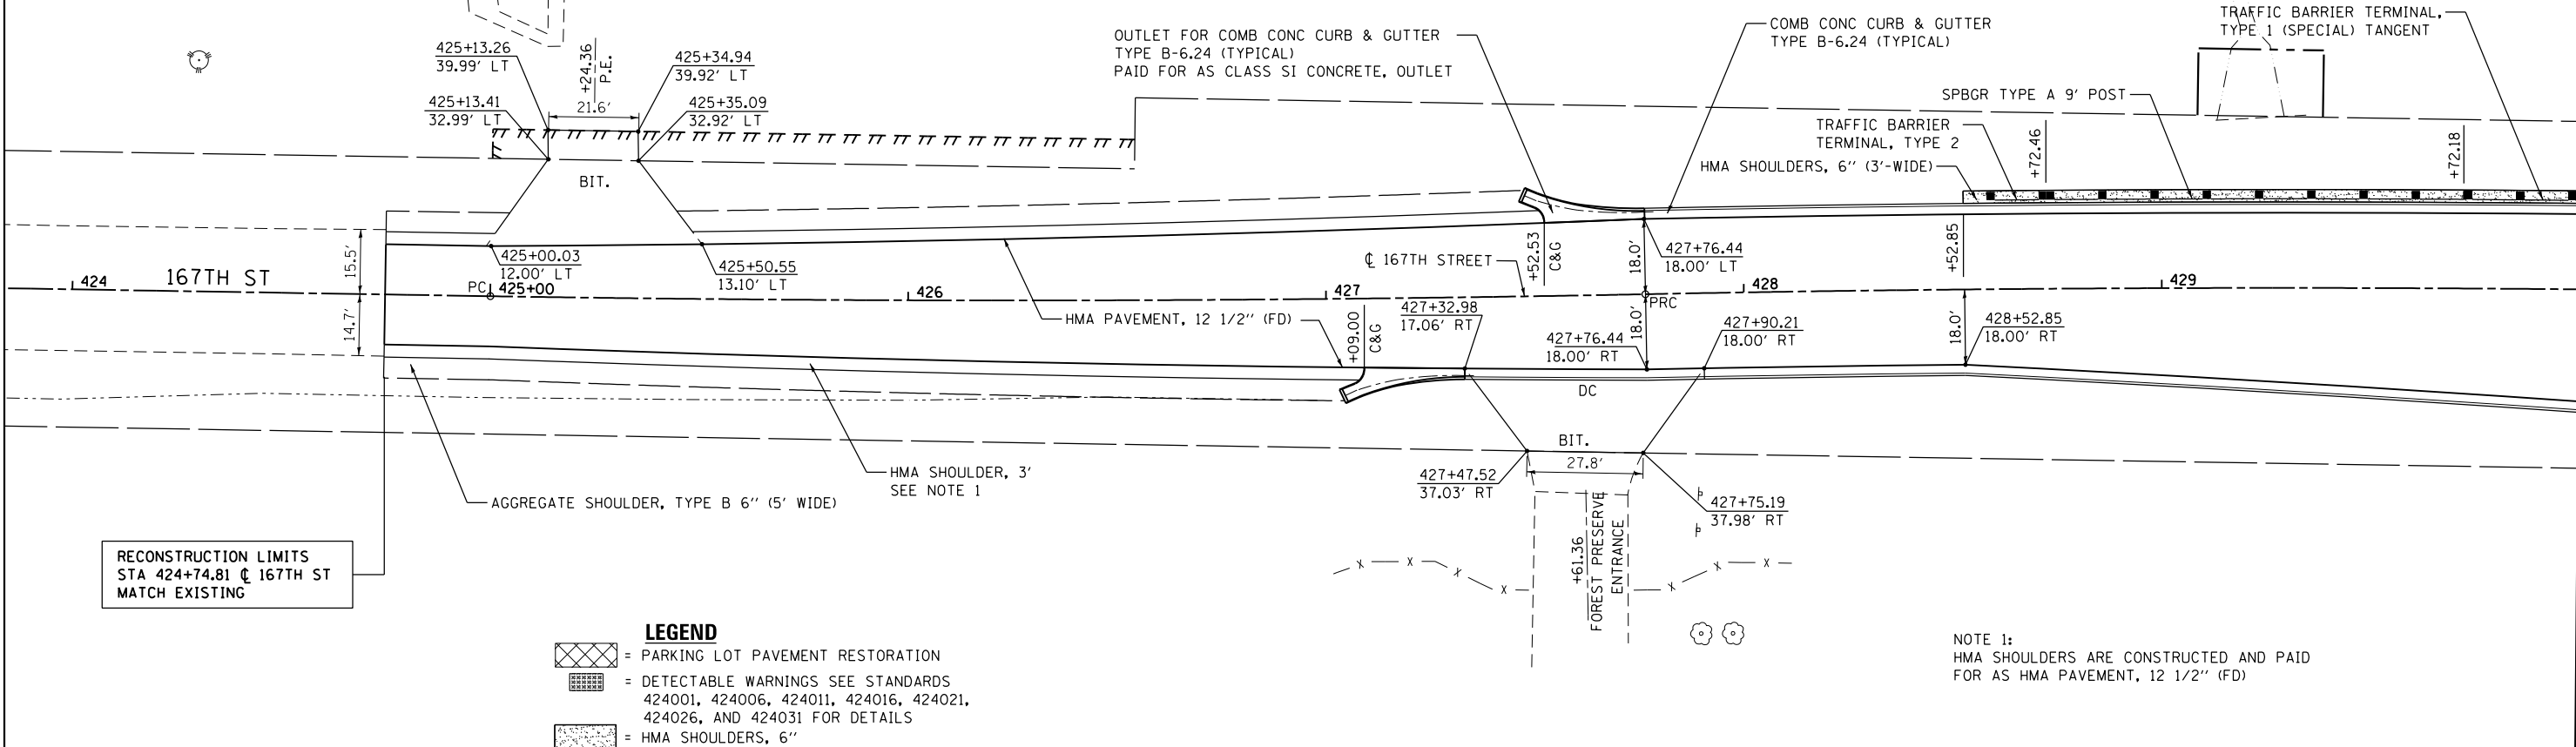

FILE NAME = D160F05-SHT-PLNPRF32.dgn	USER NAME = Frank.Stallone	DESIGNED - JTF	REVISED -	STATE OF ILLINOIS DEPARTMENT OF TRANSPORTATION	PROPOSED PLAN AND PROFILE - 167TH STREET	F.A.P. R.E. = 330	SECTION = 103R-3	COUNTY = COOK	TOTAL SHEETS = 932	SHEET NO. = 101
PLOT SCALE = 40.0000' / in.	CHECKED - MJT	REVISED -	SCALE: 1"=20'H; 1"=5'V			SHEET 1 OF 3 SHEETS	STA. BEGIN TO STA. 430+00.00	CONTRACT NO. 60F05		ILLINOIS FED. AID PROJECT
PLOT DATE = 3/14/2013	DATE = 03/13/13	REVISED -								
SHT_PLNPRF URBAN										

MATCH LINE STA. 430+00.00
SEE DRAWING PP-33

