


NOTE: MAINTAIN EROSION CONTROL ITEMS AT ANY OUTLETS DURING THIS STAGE.

NOTE: SEE SHEET ER-01 FOR LEGEND AND NOTES.

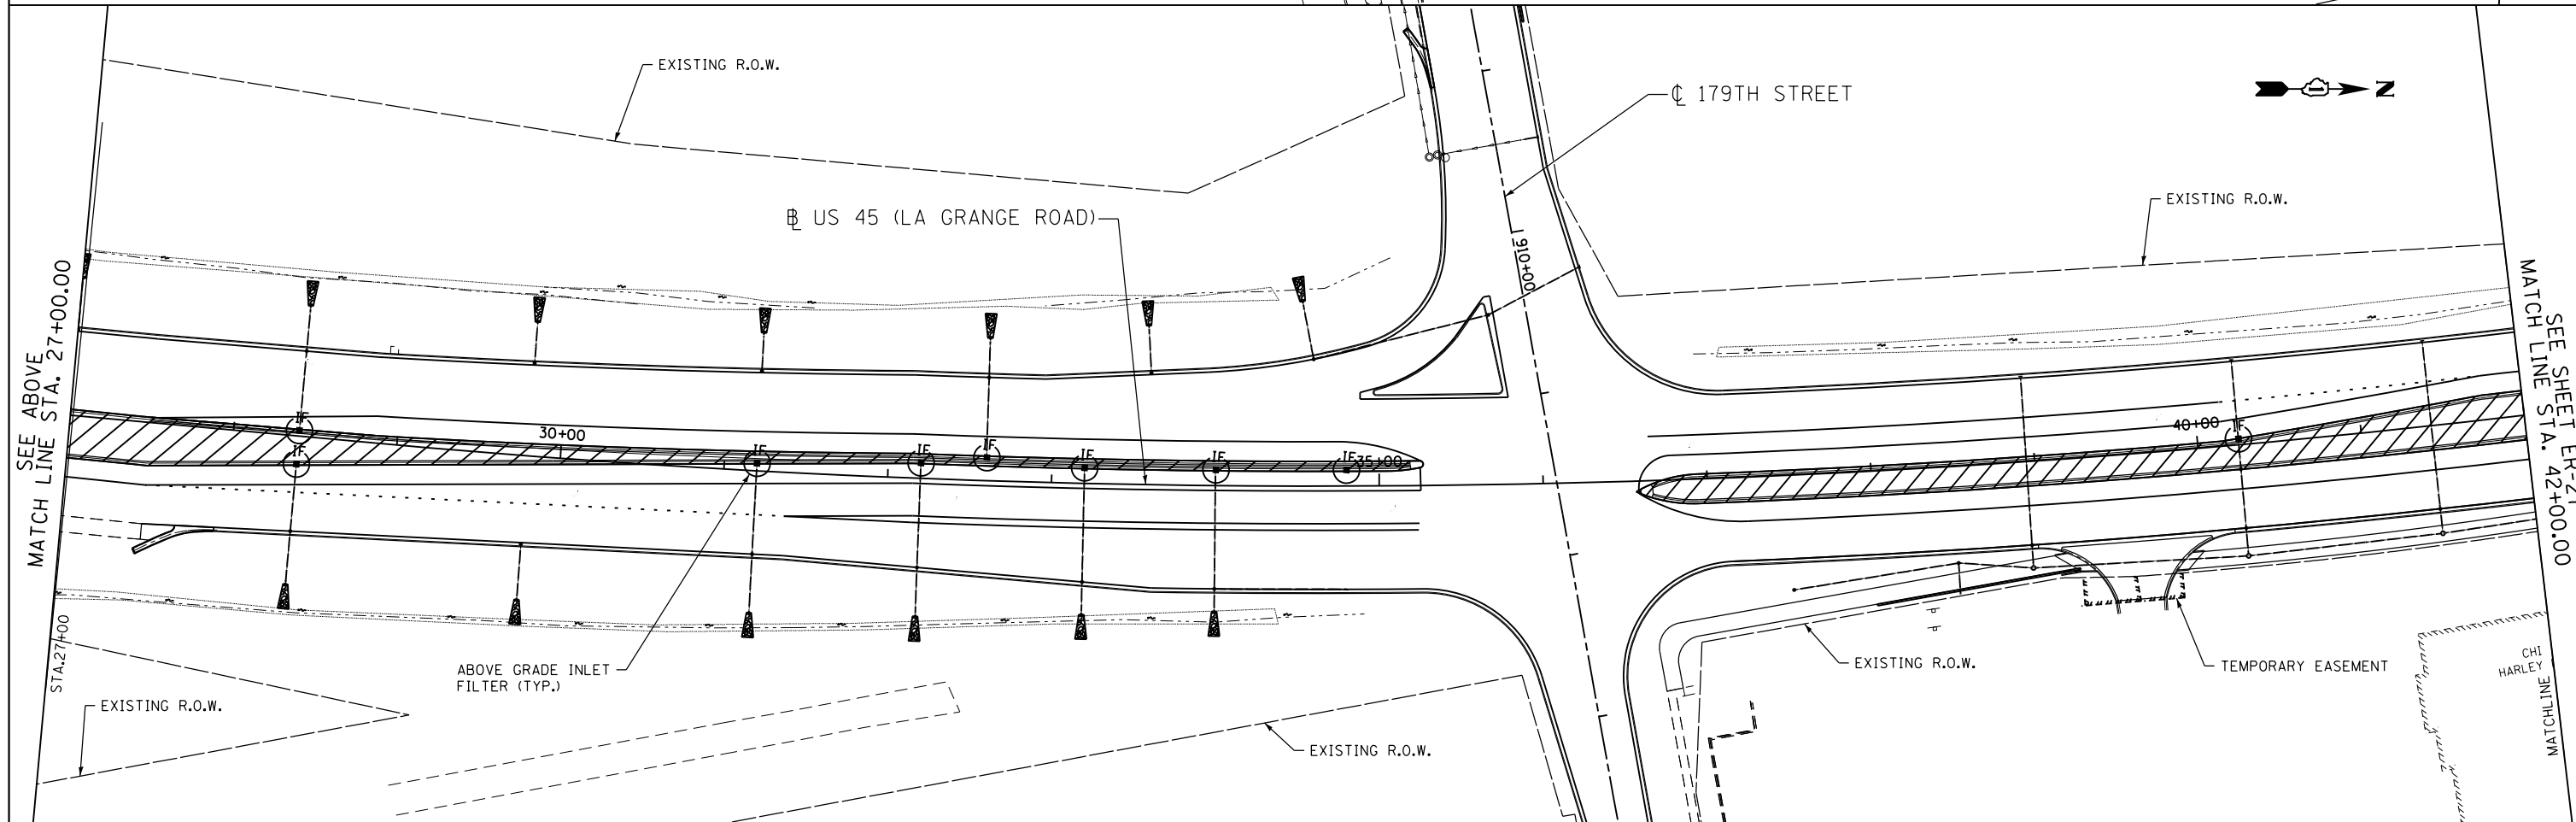

ABOVE GRADE INLET FILTER (TYP.)

TEMPORARY EASEMENT

**APEX**  
 CONSULTING ENGINEERS, LLC  
 111 E. Wacker Drive, Suite 520  
 Chicago, IL 60601

FILE NAME = D160F05-SHT-ER0526.dgn	USER NAME = Anthony.Plutz	DESIGNED - L.N.	REVISED -
		DRAWN - M.P.	REVISED -
	PLOT SCALE = 100.000000' / in.	CHECKED - W.H.I.	REVISED -
	PLOT DATE = 3/15/2013	DATE - 03/13/13	REVISED -

**STATE OF ILLINOIS**  
**DEPARTMENT OF TRANSPORTATION**

**EROSION AND SEDIMENT CONTROL PLAN**  
**US 45 (LAGRANGE ROAD) - SOUTH CONTRACT - STAGE IV**  
 SCALE: 1"=50'    SHEET NO. 1 OF 6 SHEETS    STA. BEGIN TO STA. 42+00.00

F.A.P. RTE.	SECTION	COUNTY	TOTAL SHEETS	SHEET NO.
330	103R-3	COOK	932	216
<b>ER-26</b>			CONTRACT NO. 60F05	
ILLINOIS FED. AID PROJECT				