


SEE SHEET ER-30
MATCH LINE STA. 162+00.00

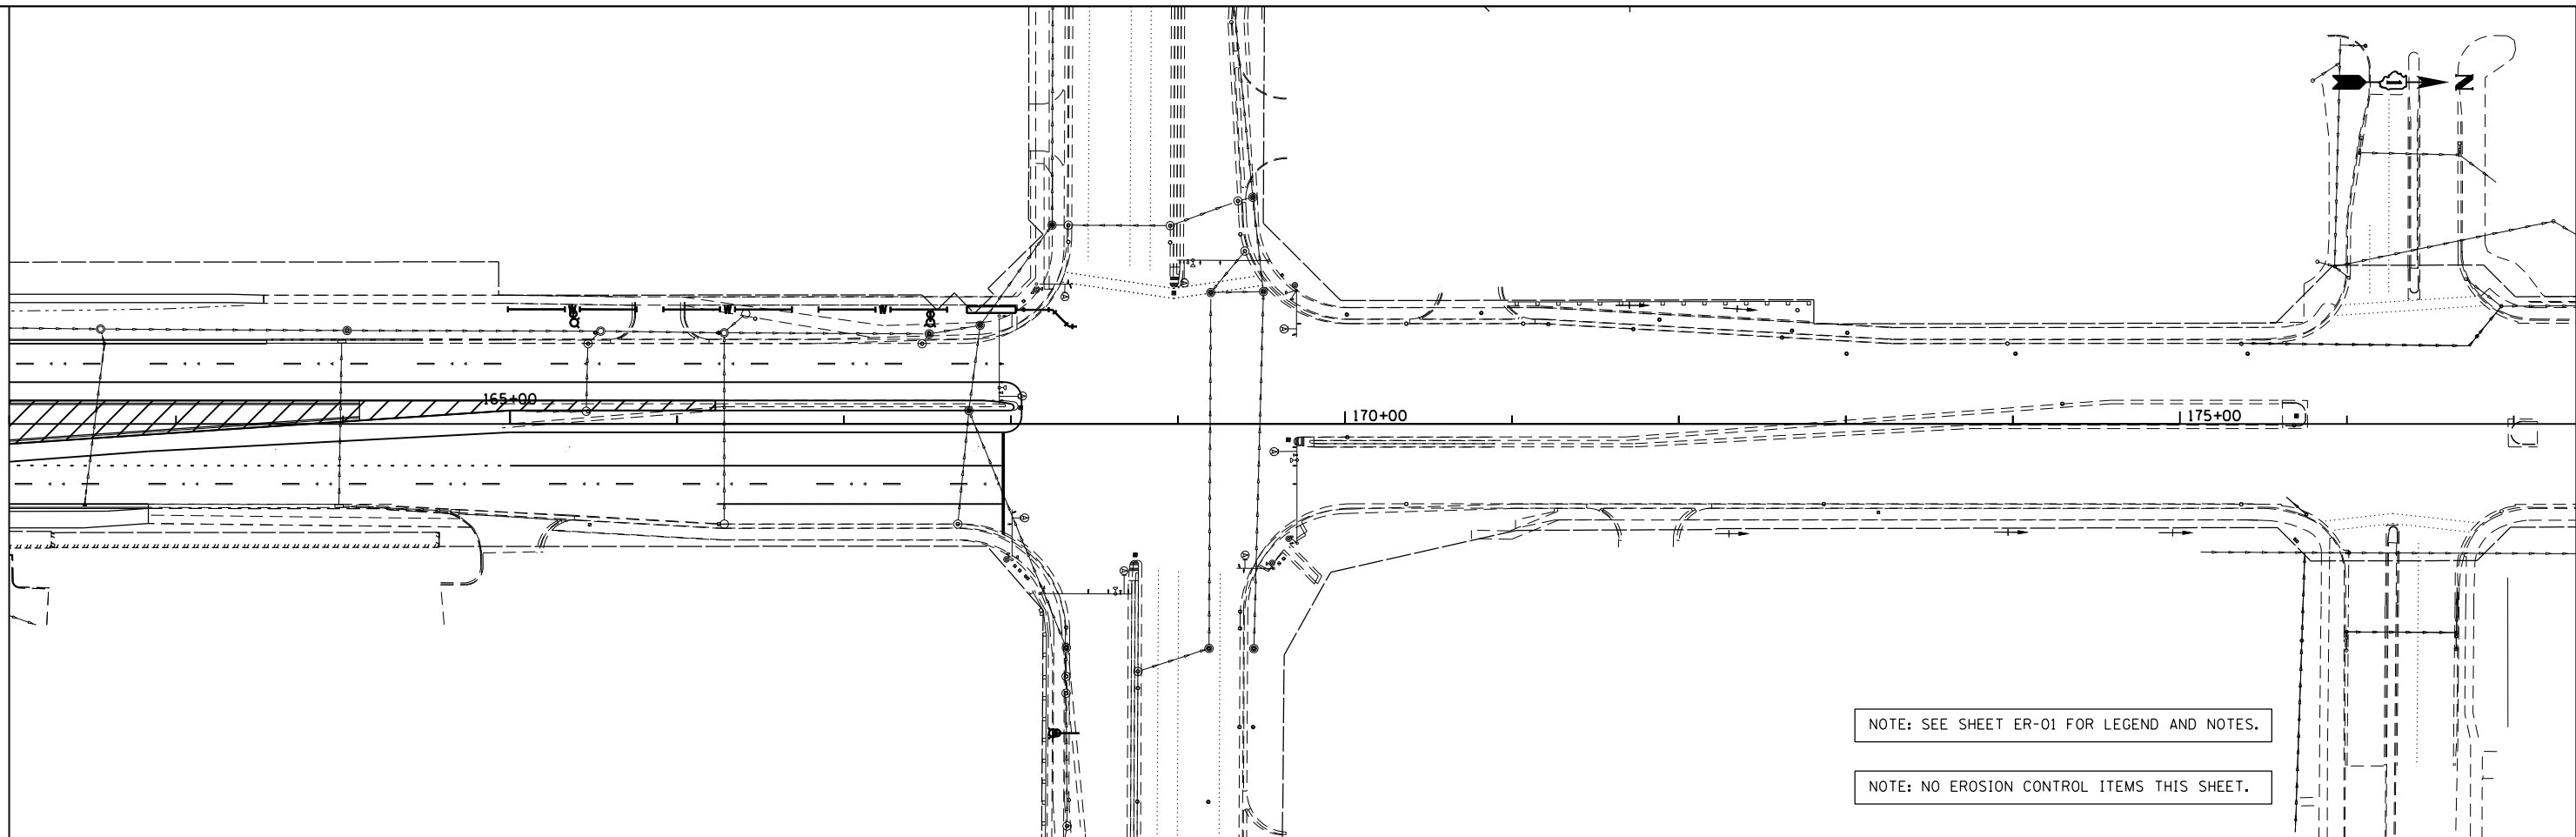

NOTE: SEE SHEET ER-01 FOR LEGEND AND NOTES.

NOTE: NO EROSION CONTROL ITEMS THIS SHEET.

APEX
CONSULTING ENGINEERS, LLC
111 E. Wacker Drive, Suite 520
Chicago, IL 60601

FILE NAME =
D160F05-SHT-ER0531-rev.dgn

USER NAME = Anthony.Plutz
PLOT SCALE = 100.000000' / in.
PLOT DATE = 3/15/2013

DESIGNED - L.N.
DRAWN - M.P.
CHECKED - W.H.I.
DATE - 03/13/13

REVISED -
REVISED -
REVISED -
REVISED -

**STATE OF ILLINOIS
DEPARTMENT OF TRANSPORTATION**

**EROSION AND SEDIMENT CONTROL PLAN
US 45 (LAGRANGE ROAD) - SOUTH CONTRACT - STAGE IV**

SCALE: 1"=50' SHEET NO. 6 OF 6 SHEETS STA. 162+00.00 TO STA. END

F.F. # RTE.	SECTION	COUNTY	TOTAL SHEETS	SHEET NO.
330	103R-3	COOK	932	221
ER-31			CONTRACT NO. 60F05	
ILLINOIS FED. AID PROJECT				