


SEE ABOVE  
MATCH LINE STA. 908+00.00

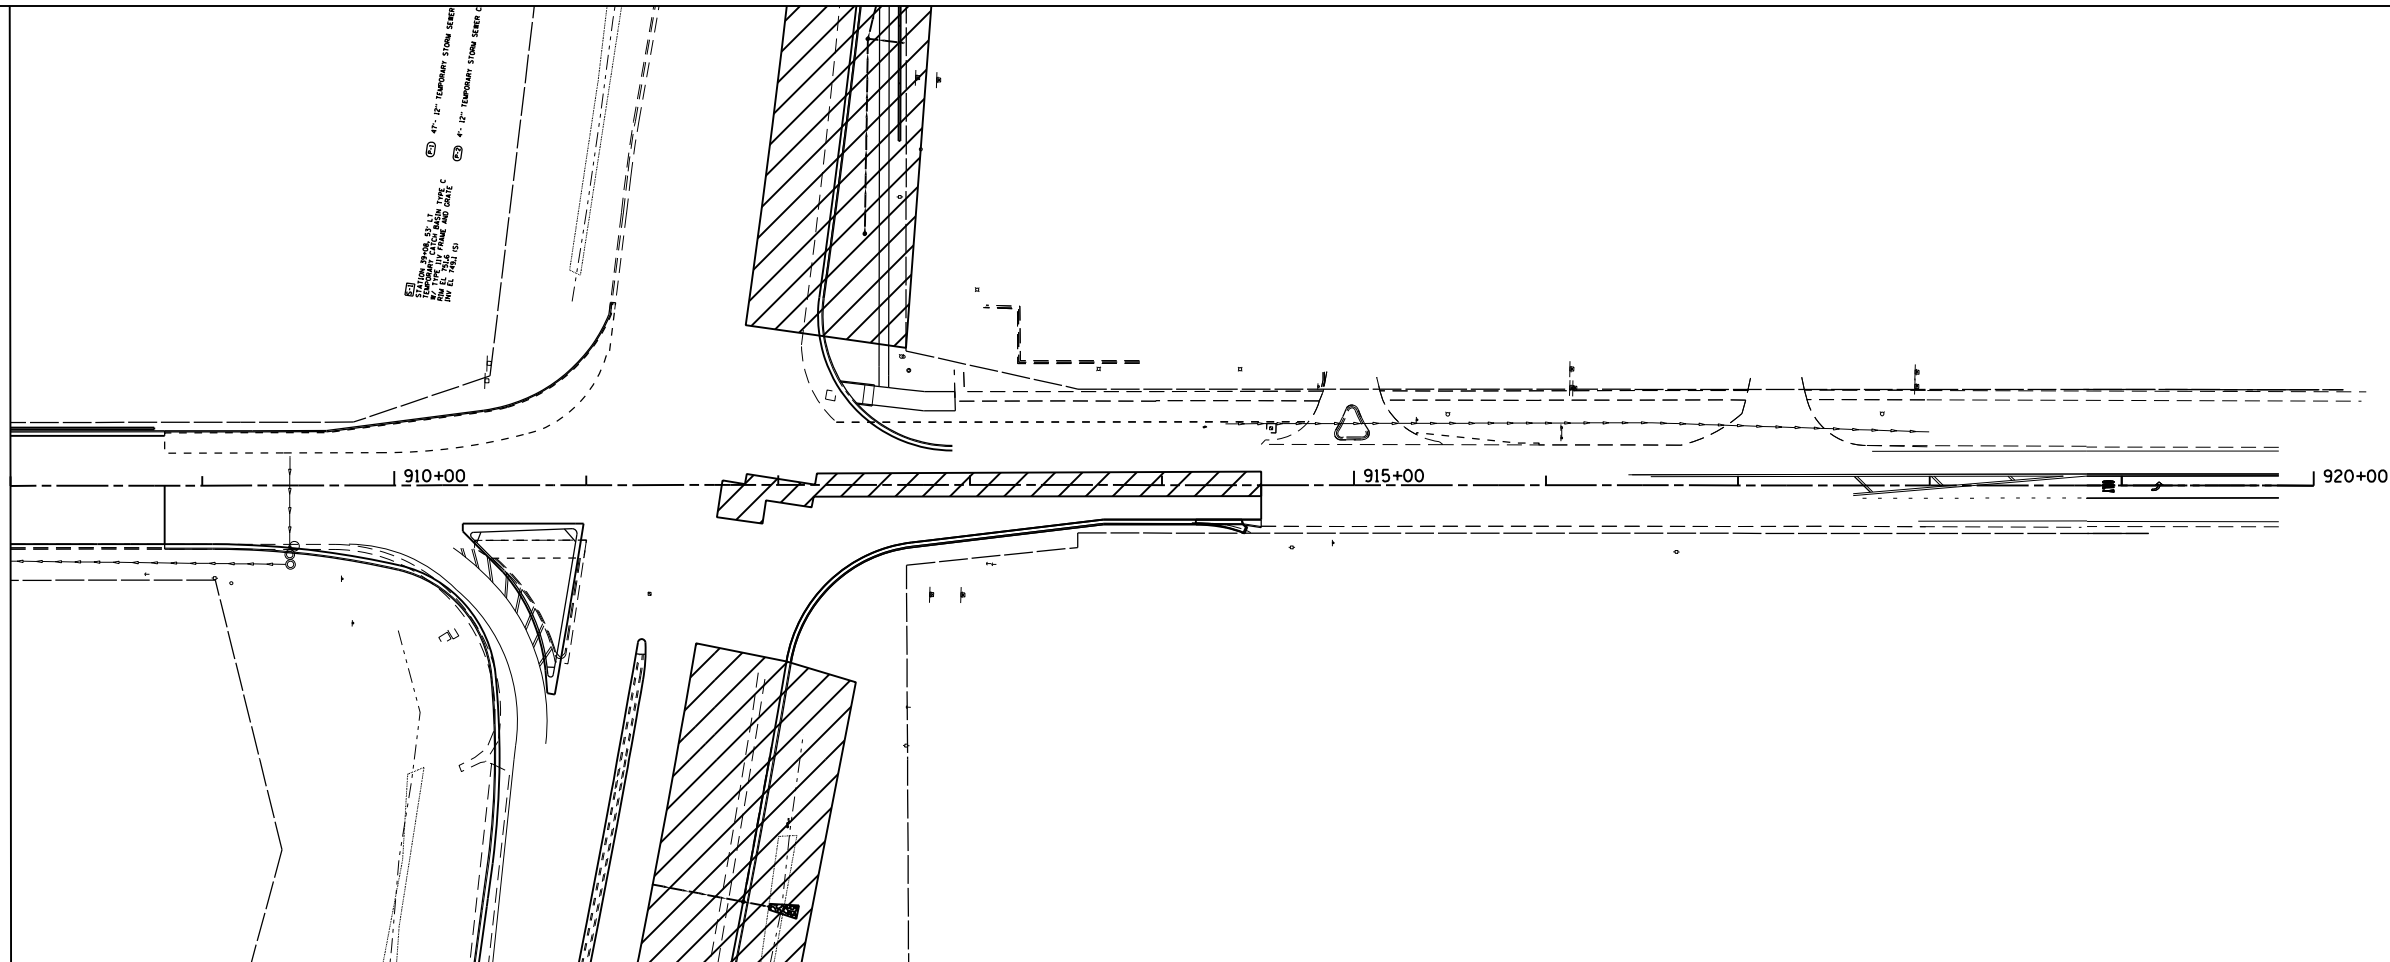

SEE ABOVE  
MATCH LINE STA. 908+00.00

FILE NAME =  
D160F05-SHT-ER0540\_179th.st.dgn

USER NAME = james.push  
PLOT SCALE = 100.000000' / 1" =  
PLOT DATE = 3/15/2013

DESIGNED - L.N.  
DRAWN - M.P.  
CHECKED - W.H.I.  
DATE - 03/13/13

REVISED -  
REVISED -  
REVISED -  
REVISED -

**STATE OF ILLINOIS  
DEPARTMENT OF TRANSPORTATION**

**EROSION AND SEDIMENT CONTROL PLAN - SOUTH CONTRACT  
179TH STREET - STAGE 1A**

SCALE: 1"=50' SHEET NO. 1 OF 1 SHEETS STA. 908+00.00 TO STA. 920+00.00

F.F. #	SECTION	COUNTY	TOTAL SHEETS	SHEET NO.
330	103R-3	COOK	932	230
<b>ER-40</b>		CONTRACT NO. 60F05		
ILLINOIS FED. AID PROJECT				

NO EROSION CONTROL ITEMS PRESENT ON THIS SHEET

NOTE: SEE SHEET ER-01 FOR LEGEND AND NOTES.



MATCH LINE STA. 908+00.00  
SEE BELOW

900+00

905+00

910+00

915+00

920+00