


SEE ABOVE
 MATCH LINE STA. 431+00.00

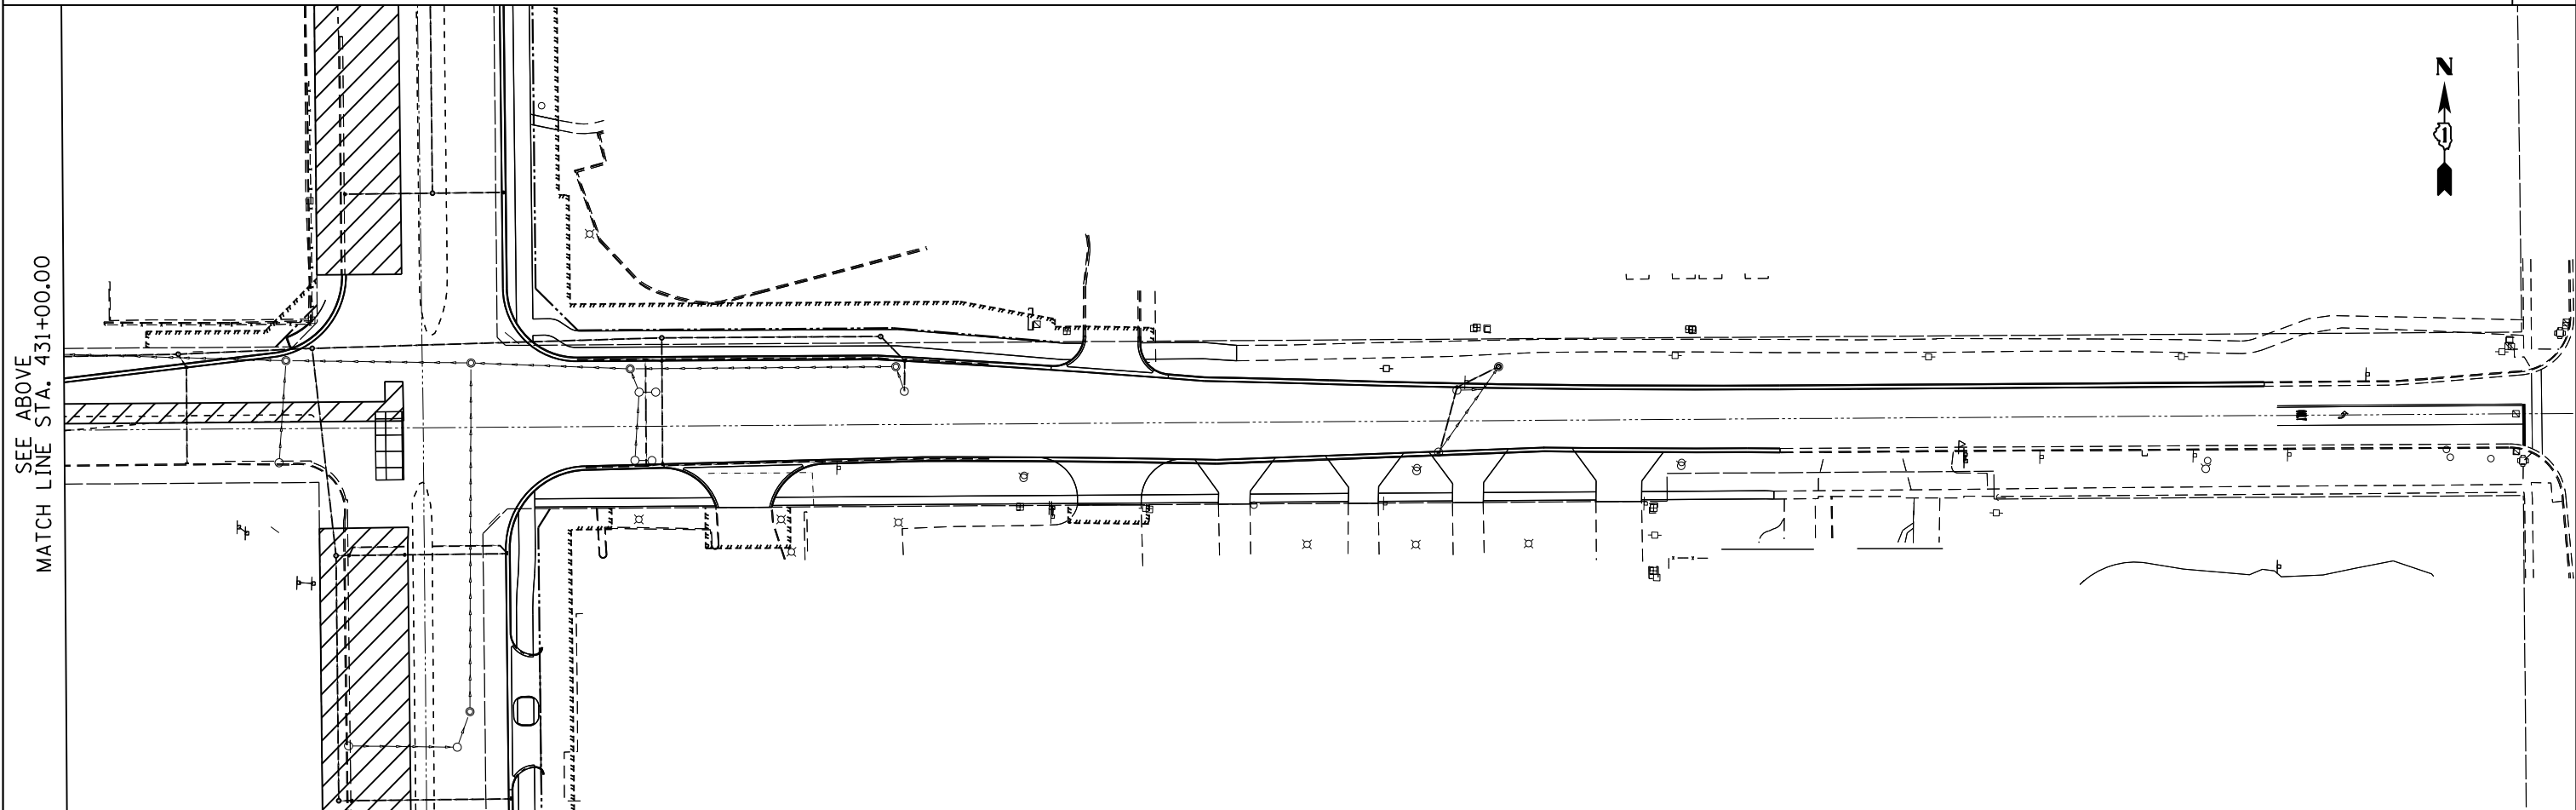

FILE NAME = D160F05-SHT-ER0595.167.thdgn	USER NAME = Anthony.Plutz	DESIGNED - L.N.	REVISED -
		DRAWN - M.P.	REVISED -
	PLOT SCALE = 100.000000' / 1" =	CHECKED - W.H.I.	REVISED -
	PLOT DATE = 3/15/2013	DATE - 03/13/13	REVISED -

**STATE OF ILLINOIS
 DEPARTMENT OF TRANSPORTATION**

**EROSION AND SEDIMENT CONTROL PLAN - SOUTH CONTRACT
 167TH STREET - STAGE 3A**

SCALE: 1"=50' SHEET NO. 1 OF 1 SHEETS STA. TO STA.

F. #	SECTION	COUNTY	TOTAL SHEETS	SHEET NO.
330	103R-3	COOK	932	245
ER-55			CONTRACT NO. 60F05	
ILLINOIS FED. AID PROJECT				

NOTE: SEE SHEET ER-01 FOR LEGEND AND NOTES.

NOTE: NO EROSION CONTROL ITEMS THIS SHEET.

MATCH LINE STA. 431+00.00
 SEE BELOW

