
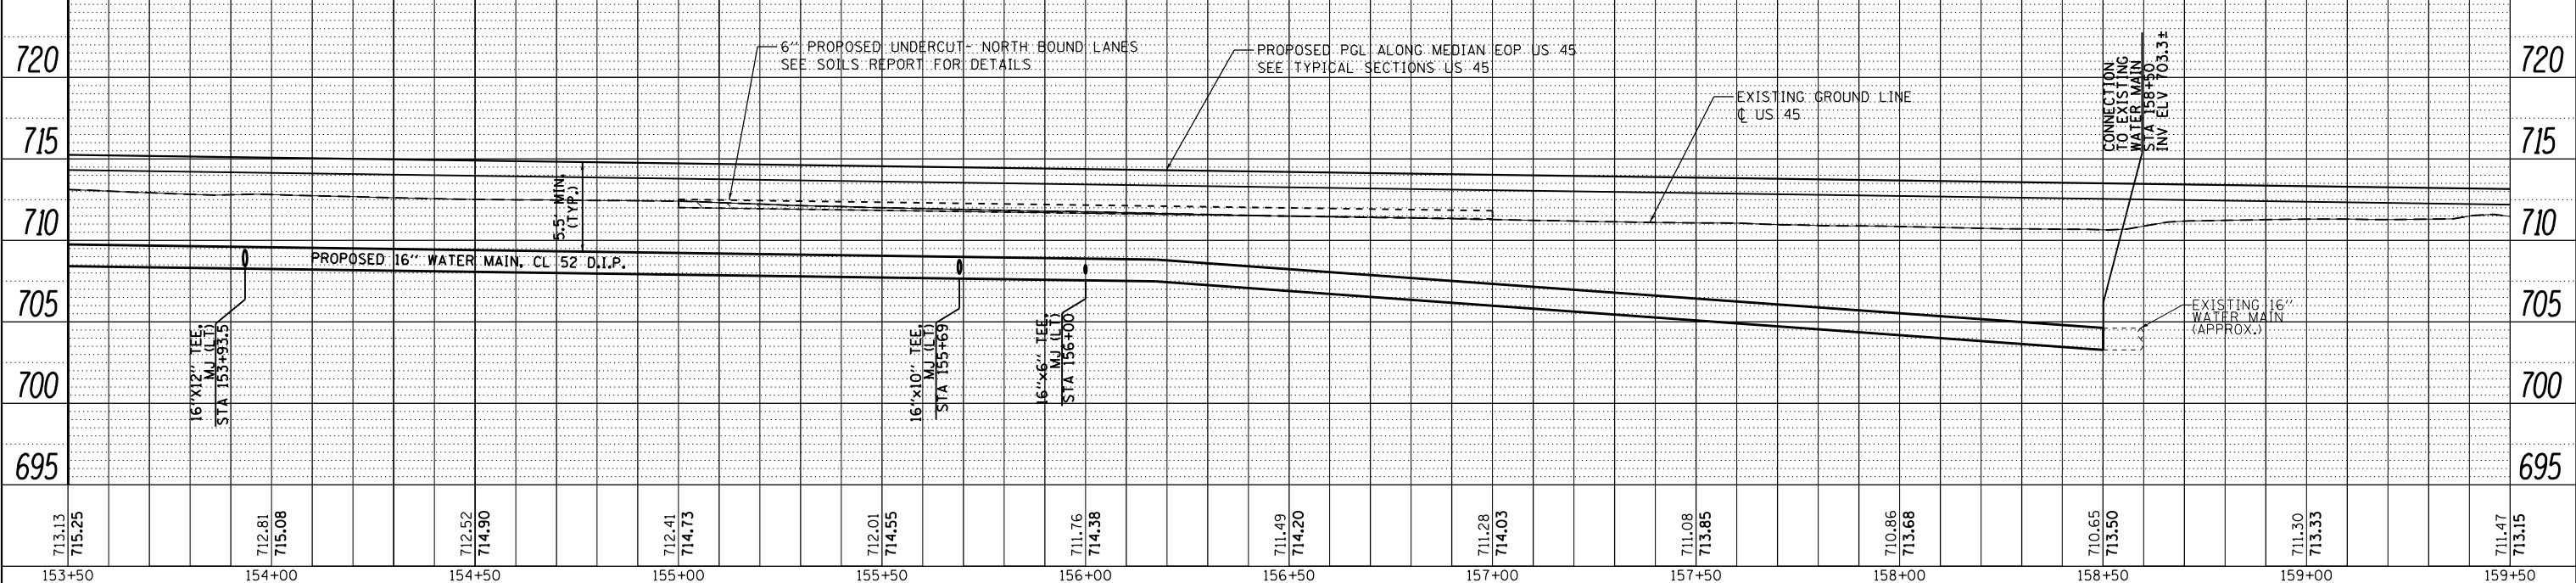


PLAN	SURVEYED	DATE
	PLOTTED	
	NOTE BOOK	
	NO.	
	FILE NAME	

PROFILE	SURVEYED	DATE
	PLOTTED	
	GRADES CHECKED	
	STRUCTURE	
	NOTATIONS	
	NO.	

URS
100 S. WACKER DR.
SUITE 500
CHICAGO, IL 60606
TEL (312) 939-4900
FAX (312) 939-4998

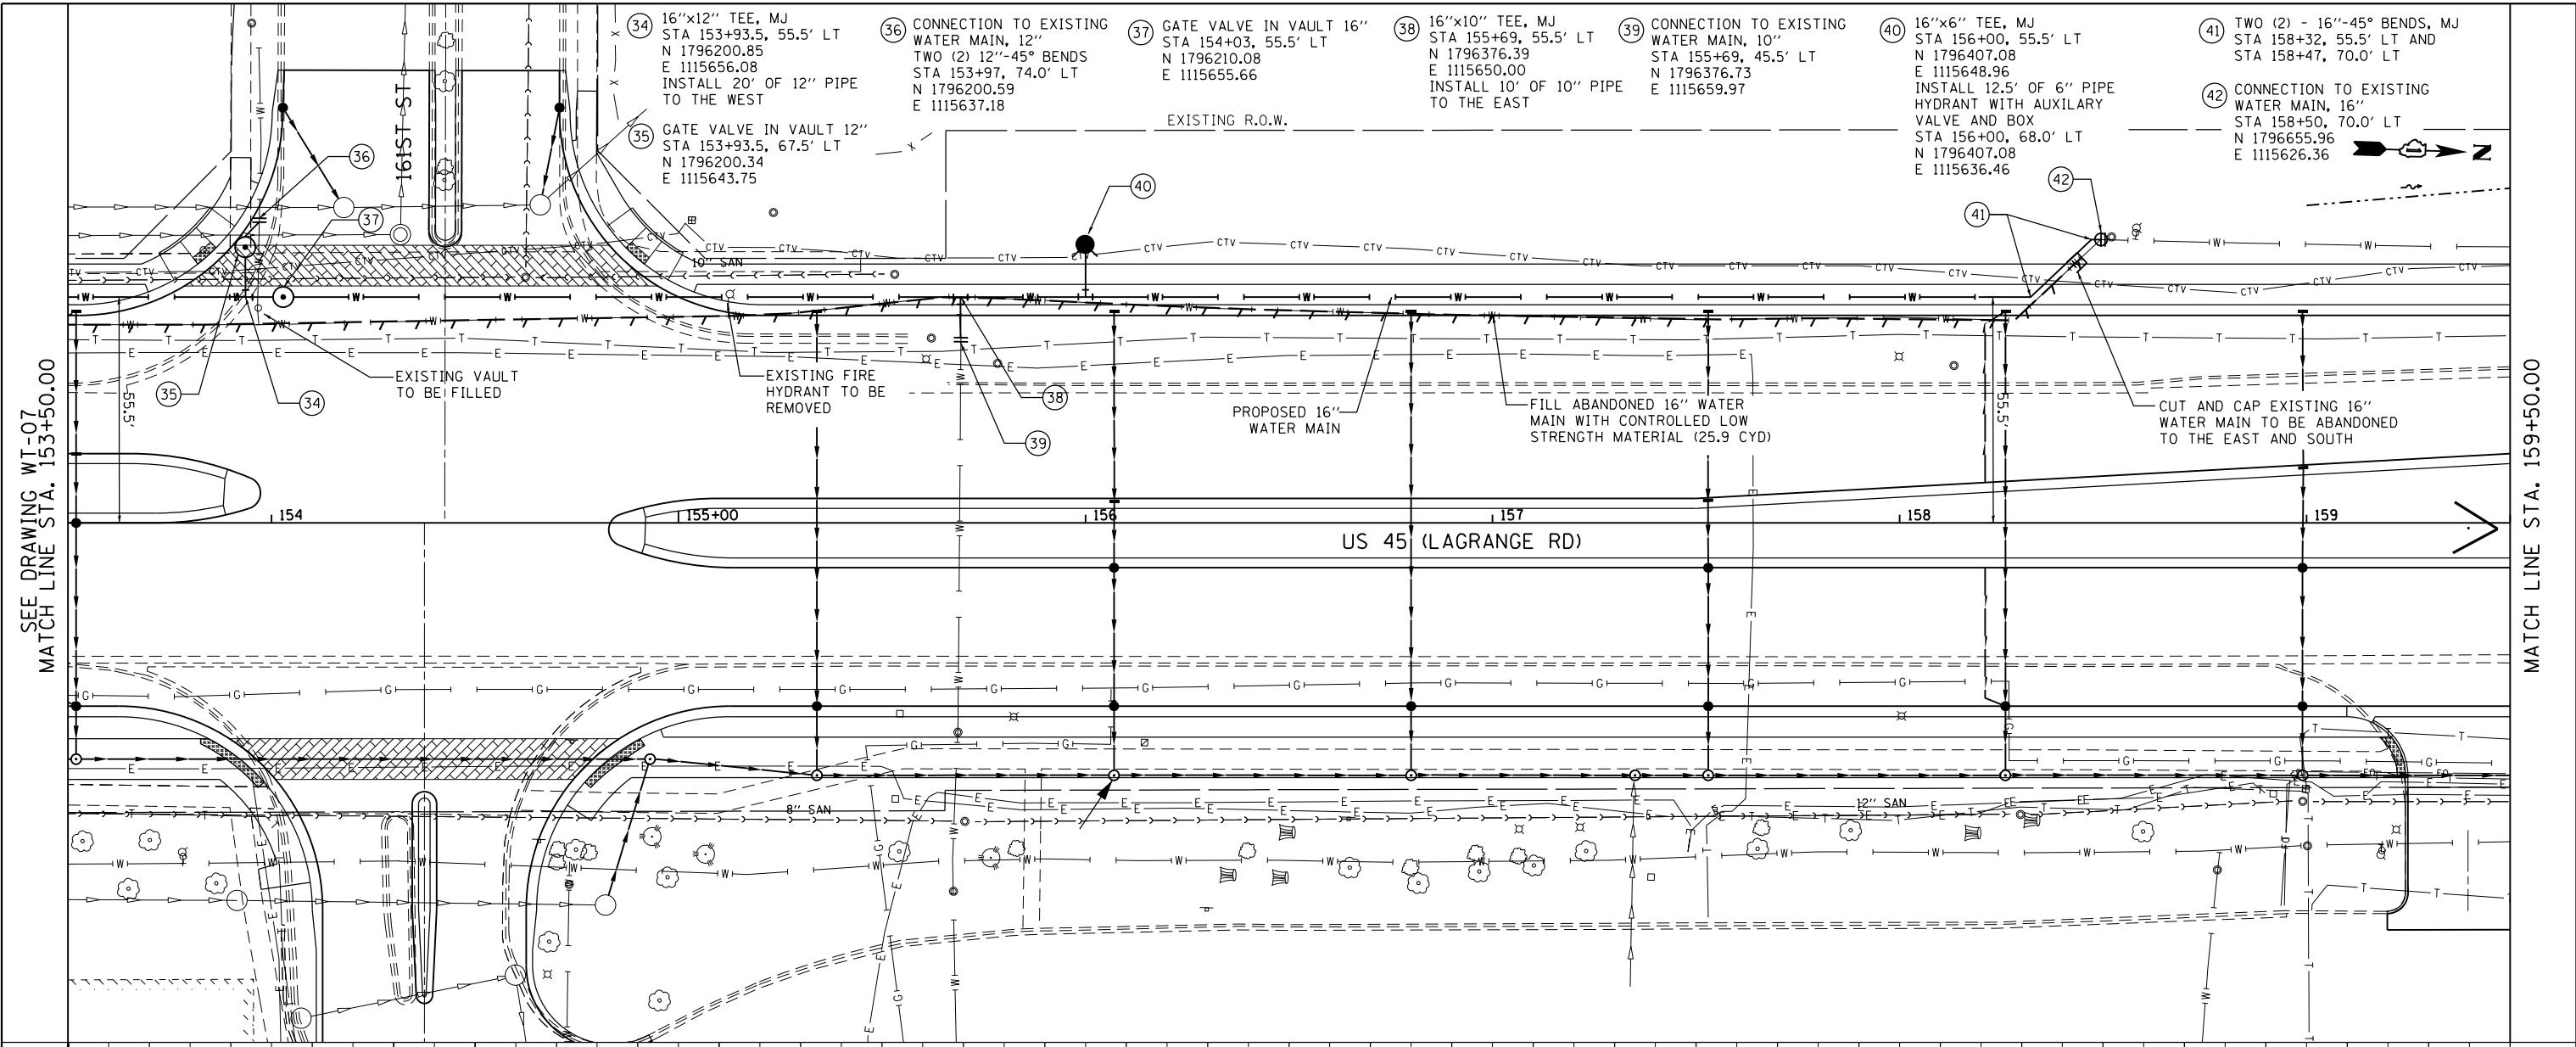

FILE NAME =	USER NAME = Anthony.Plutz	DESIGNED - JTF	REVISED -	STATE OF ILLINOIS DEPARTMENT OF TRANSPORTATION	WATER MAIN - PROPOSED PLAN AND PROFILE US 45 (LAGRANGE ROAD)	F.A.P. RFE.	SECTION	COUNTY	TOTAL SHEETS	SHEET NO.
D160F05-SHT-WATER08.dgn		DRAWN - JTF	REVISED -			330	103R-3	COOK	932	363
PLOT SCALE = 40.0000' / in.		CHECKED - MJT	REVISED -			WT-08		CONTRACT NO. 60F05		
PLOT DATE = 3/9/2013		DATE - 03/13/13	REVISED -			SCALE: 1"=40'H; 1"=5'V		SHEET 8 OF 10 SHEETS		STA. 153+50.00 TO STA. 159+50.00

ILLINOIS FED. AID PROJECT