

MATCHLINE STA. 913+00

MATCHLINE STA. 913+00

179TH ST (TWO-WAY)

179TH ST (TWO-WAY)

US 45/LAGRANGE RD (SOUTH BOUND)

US 45/LAGRANGE RD (NORTH BOUND)

1 LANDSCAPE PLAN
1"=20'-0"




PLANT SCHEDULE						
SHADE TREES						
CODE	QUANTITY	BOTANICAL NAME	COMMON NAME	SIZE	ROOT	REMARKS
GD	1	Gymnocladus dioica	Kentucky Coffee Tree	2.5" cal.	B&B	matching heads
QB	5	Quercus bicolor	Swamp White Oak	2.5" cal.	B&B	matching heads
QI	6	Quercus imbricaria	Shingle Oak	2.5" cal.	B&B	matching heads
ORNAMENTAL TREES						
CODE	QUANTITY	BOTANICAL NAME	COMMON NAME	SIZE	ROOT	REMARKS
PV	15	Prunus virginiana 'Canada Red'	Canada Red Cherry	2.5" cal.	B&B	matching heads
SHRUBS						
CODE	QUANTITY	BOTANICAL NAME	COMMON NAME	SIZE	ROOT	REMARKS
RA	12	Rhus aromatica 'Gro Low'	Grow Low Sumac	24"W	pot	30" o.c.
PO	22	Physocarpus opulifolius 'Monlo'	Diablo Ninebark	48"H	B&B	40" o.c.
PERENNIALS, ORNAMENTAL GRASSES, VINES AND OTHER						
CODE	QUANTITY	BOTANICAL NAME	COMMON NAME	SIZE	ROOT	REMARKS
PALB	91	Pennisetum alopecuroides 'Little Bunny'	Little Bunny Fountain Grass	gal.	pot	18" o.c.
CJ	9	Clematis x 'Jackmanii'	Jackman Clematis	gal.	pot	per plan
PT	9	Parthenocissus tricuspidata	Boston Ivy	gal.	pot	per plan
SS	28	Schizachyrium scoparium	Little Bluestem	3 gal.	pot	30" o.c.

NOTES:

- ALL PLANTINGS SHALL FOLLOW IDOT BUREAU OF DESIGN & ENVIRONMENT MANUAL - CHAPTER 59 - LANDSCAPE DESIGN AND EROSION CONTROL 59-7.09 PLANTING IN URBANIZED AREA FOR SIGHT DISTANCES.
- ALL AREAS TO BE LANDSCAPED SHALL BE EXCAVATED TO THE DEPTH APPROPRIATE FOR THE PROPOSED PLANTINGS. NO EXISTING SOD SHALL REMAIN IN NEW PLANTING AREAS.
- PLANT QUANTITIES SHOWN ON DRAWINGS ARE APPROXIMATE. CONTRACTOR SHALL PROVIDE PLANT MATERIALS SUFFICIENT TO COVER AREAS SHOWN ON PLANS AT THE SPACING INDICATED.
- ANY AREAS OUTSIDE OF THE LANDSCAPE BEDS THAT ARE DISTURBED SHALL BE REPLACED IN KIND.
- NO PLANTING SHALL BE CLOSER THAN 72" FROM FACE OF MEDIAN CURB. NO TREES SHALL BE CLOSER THAN 72" FROM FACE OF MEDIAN CURB.
- MULCH METHOD 2 SHALL BE USED AT ALL SEEDING LOCATIONS NOT PROTECTED BY EROSION CONTROL BLANKET. HATCHING MAY HAVE BEEN OMITTED FOR CLARITY.
- WEED CONTROL. NON-SELECTIVE AND NON-RESIDUAL (WETLAND SHOULD BE USED AT ALL INTERSEEDING CLASS 4 AREAS.)
- INTERSEEDING. CLASS 4 SHOULD BE USED WITHIN THE LIMITS OF SELECTIVE CLEARING.
- FOR LANDSCAPE PLANTING DETAILS, SEE SHEETS LA-11 & LA-12.
- FOR PLANT SCHEDULE, SEE SHEET LA-13.
- FOR PROPOSED LANDSCAPE WALL DETAILS, SEE SHEET LA-14.
- COORDINATE ALL LANDSCAPE PLANTINGS WITH NEW AND EXISTING UTILITY LINES AND STRUCTURES.
- CONNECT ALL UNDERDRAINS TO NEAREST DRAINAGE STRUCTURE. COORDINATE WITH EOR/AOR.
- ALL NEW SHADE TREES SHALL BE 15'-0" MIN. AWAY FROM OVERHEAD UTILITY LINES AND STRUCTURES.
- CONTRACTOR IS RESPONSIBLE FOR VERIFYING EXISTING CONDITIONS AND SURVEY WITH PROPOSED PLANES. COORDINATE ANY DISCREPANCIES WITH EOR/AOR.

LEGEND:

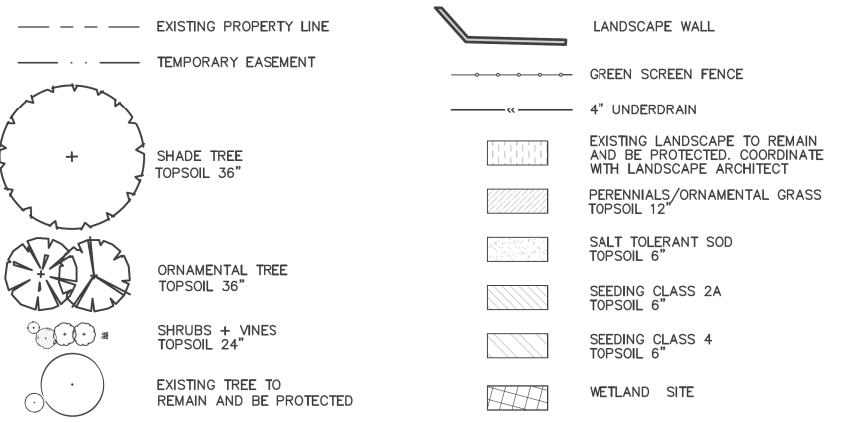

FILE NAME = 7102_land.dwg	USER NAME = jrossman	DESIGNED = AB	REVISED =
		DRAWN = JR	REVISED =
		CHECKED = BM	REVISED =
		DATE = 03/13/13	REVISED =

STATE OF ILLINOIS
DEPARTMENT OF TRANSPORTATION

LANDSCAPING PLAN US 45 (LAGRANGE ROAD)		F.A.P. RTE. 330	SECTION 103R-3	COUNTY COOK	TOTAL SHEETS 932	SHEET NO. 425
SCALE: AS SHOWN	SHEET NO. 1 OF 15 SHEETS	STA. BEGIN	TO STA. 41+00.00	CONTRACT NO. 60F05		

LA-01		ILLINOIS FED. AID PROJECT				
-------	--	---------------------------	--	--	--	--

MATCHLINE STA. 41+00