


FILE NAME =

7102_land.dwg

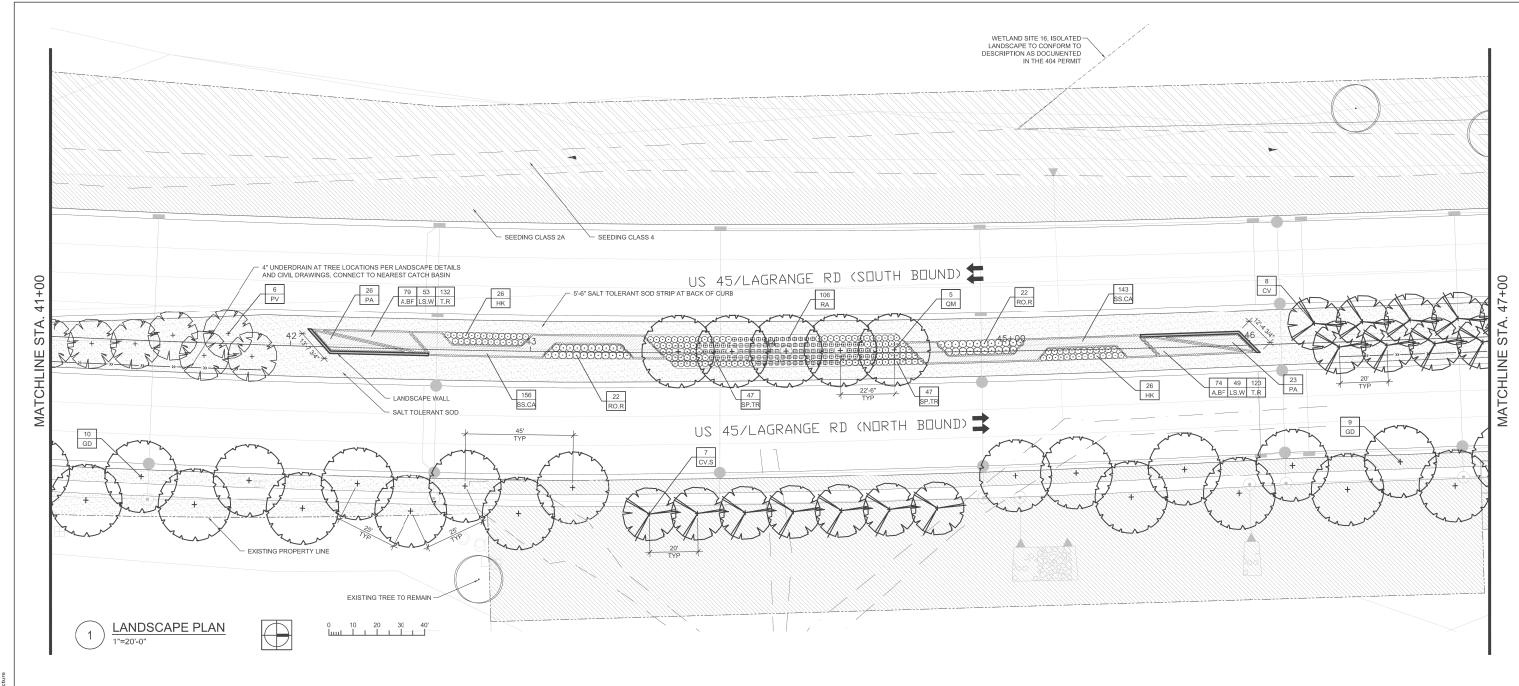

		PLANT	SCHEDULE			
SHADE TR	EES					
CODE	QUANTITY	BOTANICAL NAME	COMMON NAME	SIZE	ROOT	REMARKS
GD	19	Gymnocladus dioicus	Kentucky Coffee Tree	2.5" cal.	B&B	matching head
QM	5	Quercus muehlenbergii	Chinkapin Oak	2.5" cal.	B&B	matching head
ORNAMEN	ITAL TREES					
CODE	QUANTITY	BOTANICAL NAME	COMMON NAME	SIZE	ROOT	REMARKS
CV	8	Crataegus virdis 'Winter King'	Winter King Hawthorn	8'H	B&B	multi-stem
CV.S	7	Crataegus virdis 'Winter King'	Winter King Hawthorn	2.5" cal.	B&B	matching head
PV	6	Prunus virginiana 'Canada Red'	Canada Red Cherry	2.5" cal.	B&B	matching head
SHRUBS						•
CODE	QUANTITY	BOTANICAL NAME	COMMON NAME	SIZE	ROOT	REMARKS
HK	52	Hypericum kalmianum 'Ames'	St. Johnswort	18"H	pot	30" o.c.
RA	106	Rhus aromatica 'Gro Low'	Grow Low Sumac	24"W	pot	30" o.c.
RO.R	44	Rosa 'Radrazz'	Knock Out Red Rose	3 gal.	pot	36" o.c.
SP.TR	94	Spirea 'Tor'	Birchleaf Tor Spirea	24"H	pot	30" o.c.
PERENNIA	LS, ORNAME	NTAL GRASSES, VINES AND OTHER	₹			•
CODE	QUANTITY	BOTANICAL NAME	COMMON NAME	SIZE	ROOT	REMARKS
A.BF	153	Agastache 'Blue Fortune'	Blue Fortune Agastache	gal.	pot	15" o.c.
LS.W	102	Liatris spicata 'White'	White Blazing Star	gal.	pot	15" o.c.
PA	49	Pennisetum alopecuroides	Fountain Grass	gal.	pot	30" o.c.
SS.CA	299	Schizachyrium scoparium 'Carousel'	Carousel Little Bluestem	3 gal.	pot	24" o.c.
T.R	255	Red Impression Tulip/Darwin Hybrid	Red Impression Tulip	12+ cm	bulb	15" interplante

USER NAME = J.rossman

PLOT SCALE = AS SHOWN

PLOT DATE = 2/4/2013

DESIGNED - AB

DRAWN - JR

CHECKED - BM

DATE - 03/13/13

- NOTES:

 1. ALL PLANTINGS SHALL FOLLOW IDOT BUREAU OF DESIGN & ENVIRONMENT MANUAL CHAPTER 59 LANDSCAPE DESIGN AND EROSION CONTROL 59—7.09 PLANTING IN URBANIZED AREA FOR SIGHT DISTANCES.
- ALL AREAS TO BE LANDSCAPED SHALL BE EXCAVATED TO THE DEPTH APPROPRIATE FOR THE PROPOSED PLANTINGS. NO EXISTING SOD SHALL REMAIN IN NEW PLANTING AREAS.
- PLANT QUANTITIES SHOWN ON DRAWINGS ARE APPROXIMATE. CONTRACTOR SHALL PROVIDE PLANT MATERIALS SUFFICIENT TO COVER AREAS SHOWN ON PLANS AT THE SPACING INDICATED.
- 4. ANY AREAS OUTSIDE OF THE LANDSCAPE BEDS THAT ARE DISTURBED SHALL BE REPLACED IN KIND.
- 5. NO PLANTING SHALL BE CLOSER THAN 72" FROM FACE OF MEDIAN CURB. NO TREES SHALL BE CLOSER THAN 72" FROM FACE OF MEDIAN CURB.
- 6. MULCH METHOD 2 SHALL BE USED AT ALL SEEDING LOCATIONS NOT PROTECTED BY EROSION CONTROL BLANKET. HATCHING MAY HAVE BEEN OMITTED FOR CLARITY.
- 7. WEED CONTROL. NON-SELECTIVE AND NON-RESIDUAL (WETLAND SHOULD BE USED AT ALL INTERSEEDING CLASS 4 AREAS.)


REVISED -

REVISED -

REVISED -

REVISED

- 8. INTERSEEDING. CLASS 4 SHOULD BE USED WITHIN THE LIMITS OF SELECTIVE CLEARING.
- 9. FOR LANDSCAPE PLANTING DETAILS, SEE SHEETS LA-11 & LA-12.
- 10. FOR PLANT SCHEDULE, SEE SHEET LA-13.
- 11. FOR PROPOSED LANDSCAPE WALL DETAILS, SEE SHEET LA-14.
- 12. FOR ADDITIONAL PLANTING NOTES, SEE SHEET LA-12.
- 13. COORDINATE ALL LANDSCAPE PLANTINGS WITH NEW AND EXISTING UTILITY LINES AND STRUCTURES.
- 14. CONNECT ALL UNDERDRAINS TO NEAREST DRAINAGE STRUCTURE. COORDINATE WITH EOR/AOR.
- 15. ALL NEW SHADE TREES SHALL BE 15'-0" MIN. AWAY FROM OVERHEAD UTILITY LINES AND STRUCTURES.
- CONTRACTOR IS RESPONSIBLE FOR VERIFYING EXISTING CONDITIONS AND SURVEY WITH PROPOSED PLANES. COORDINATE ANY DISCREPANCIES WITH EOR/AOR.

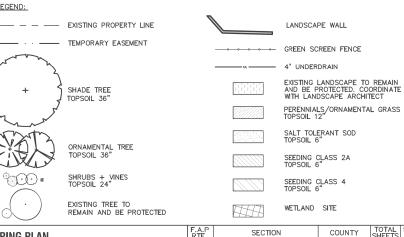

LA-02

COOK

932 426

CONTRACT NO. 60F05

STATE OF ILLINOIS DEPARTMENT OF TRANSPORTATION	LANDSCAPING PLAN US 45 (LAGRANGE ROAD)					
	SCALE: AS SHOWN SHEET NO. 2 OF 15 SHEETS STA. 41+00.00 TO STA. 47+00.00	7				