
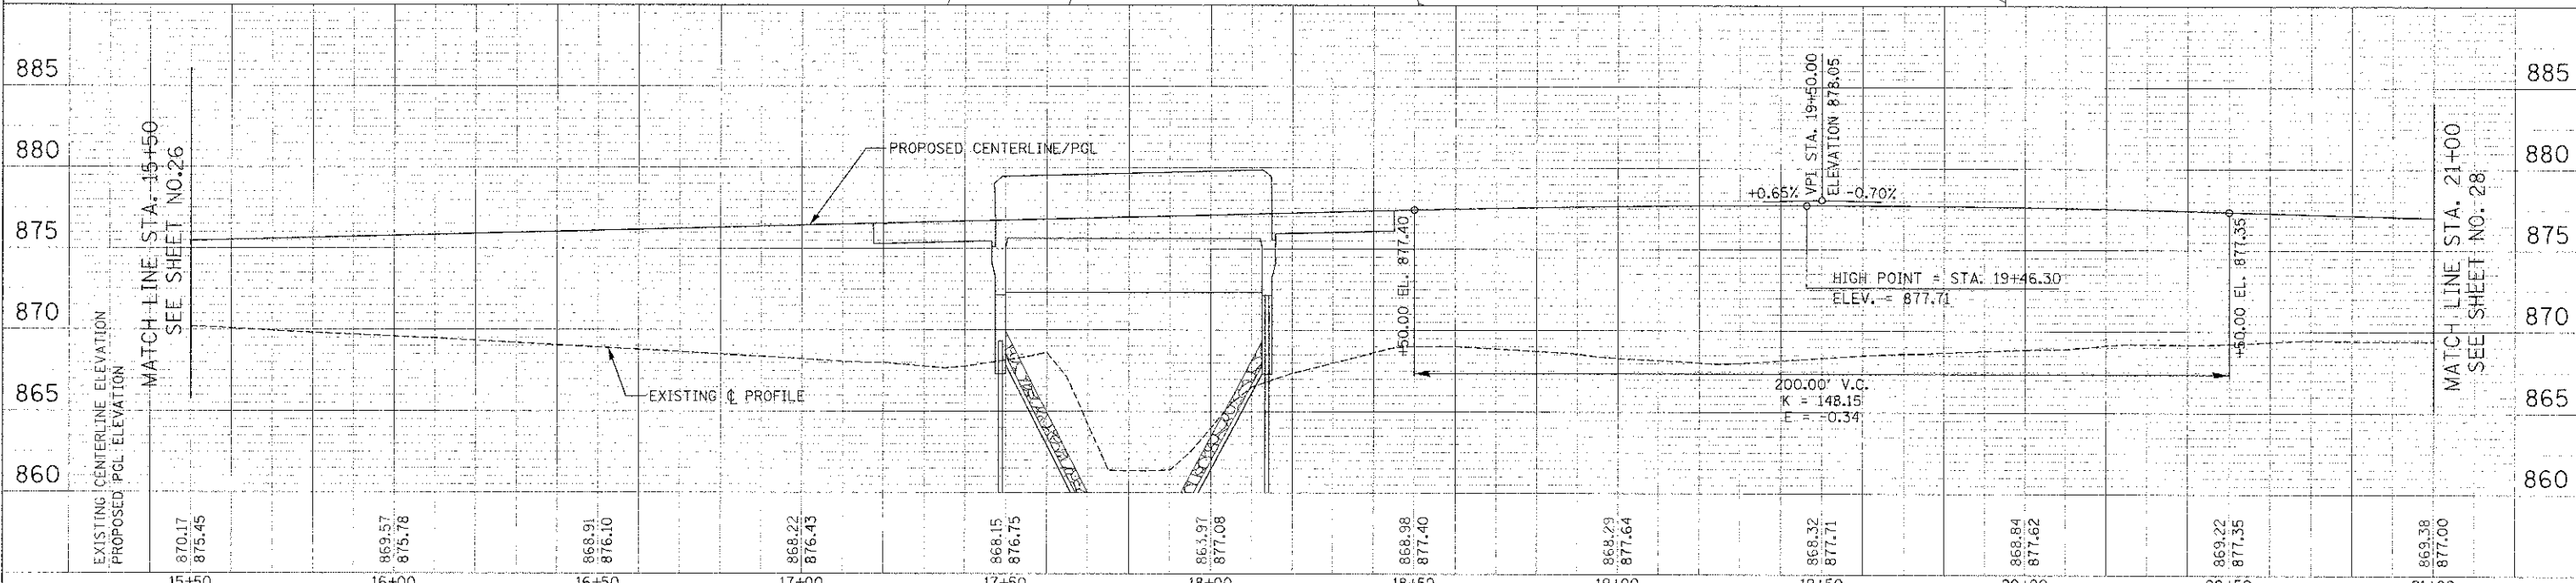


DATE	
BY	
DESIGNED	
DRAWN	
CHECKED	
DATE	
REVISIONS	
NO.	
DESCRIPTION	
DATE	
BY	
DATE	
BY	
DATE	

DATE	
BY	
DESIGNED	
DRAWN	
CHECKED	
DATE	
REVISIONS	
NO.	
DESCRIPTION	
DATE	
BY	
DATE	
BY	
DATE	

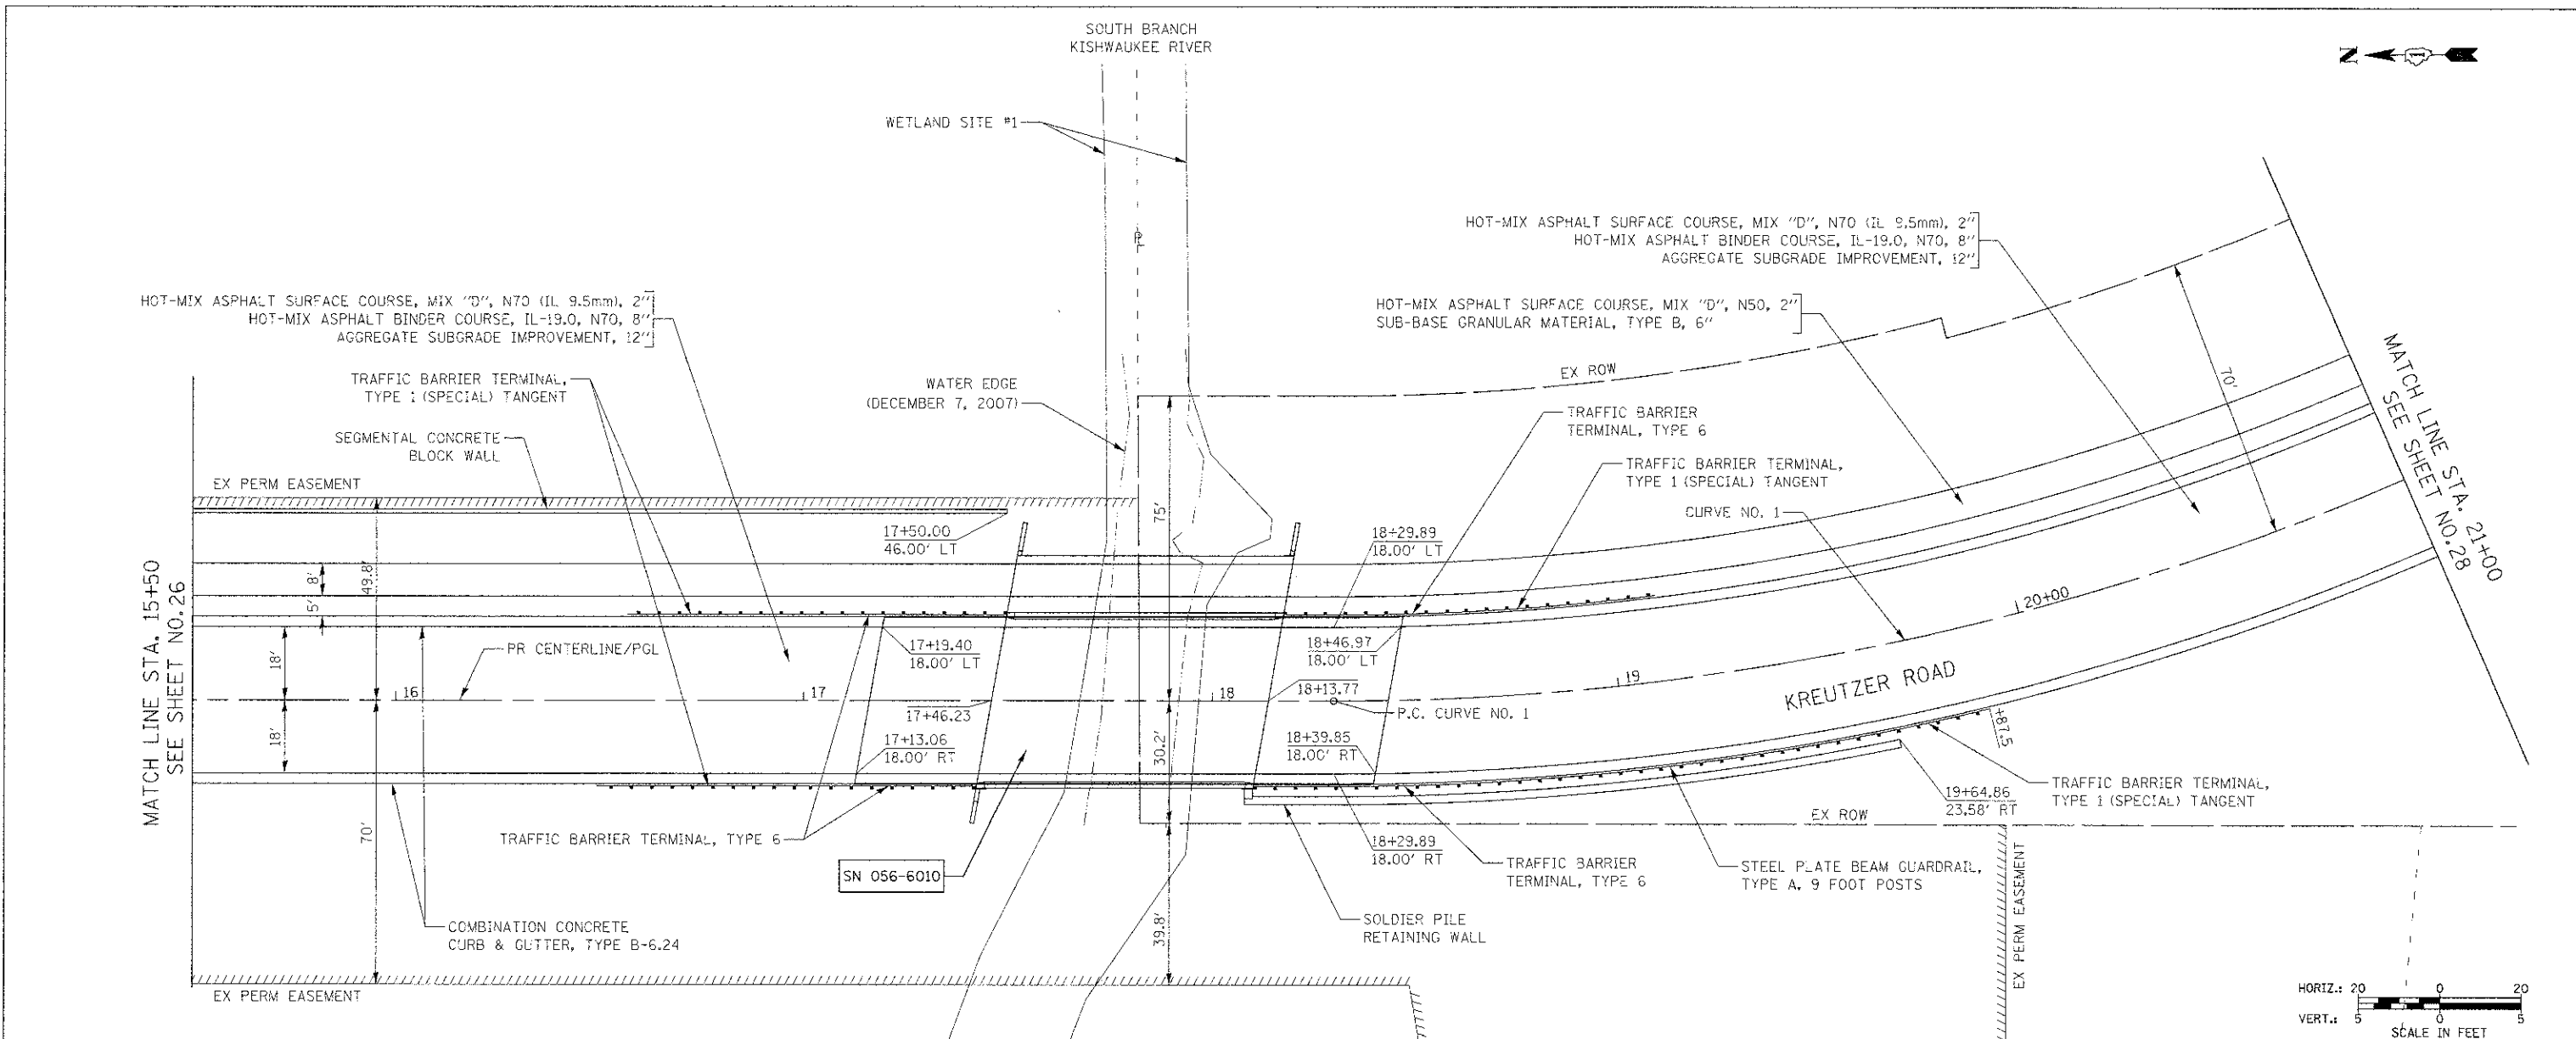

FILE NAME = ...2473_P&P_02.dgn	USER NAME = bas	DESIGNED - BAS	REVISED -	STATE OF ILLINOIS DEPARTMENT OF TRANSPORTATION	PLAN AND PROFILE	F.A.U. RTE.	SECTION	COUNTY	TOTAL SHEETS	SHEET NO.	
		DRAWN - BAS	REVISED -			4068	07-0031-00-PV	McHENRY	167	27	
		CHECKED - GAB	REVISED -			CONTRACT NO. 63743					
		DATE - 10/22/12	REVISED -			FED. ROAD DIST. NO. 1 ILLINOIS FED. AID PROJECT XXX					