



PLAN	DESIGNED	BY	DATE
NOTE BOOK	PLOTTED		
NO.	GRADES CHECKED		
	REVISIONS		
	NOTATED		
	CHANGED		

PROFILE	DESIGNED	BY	DATE
NOTE BOOK	PLOTTED		
NO.	GRADES CHECKED		
	REVISIONS		
	NOTATED		
	CHANGED		

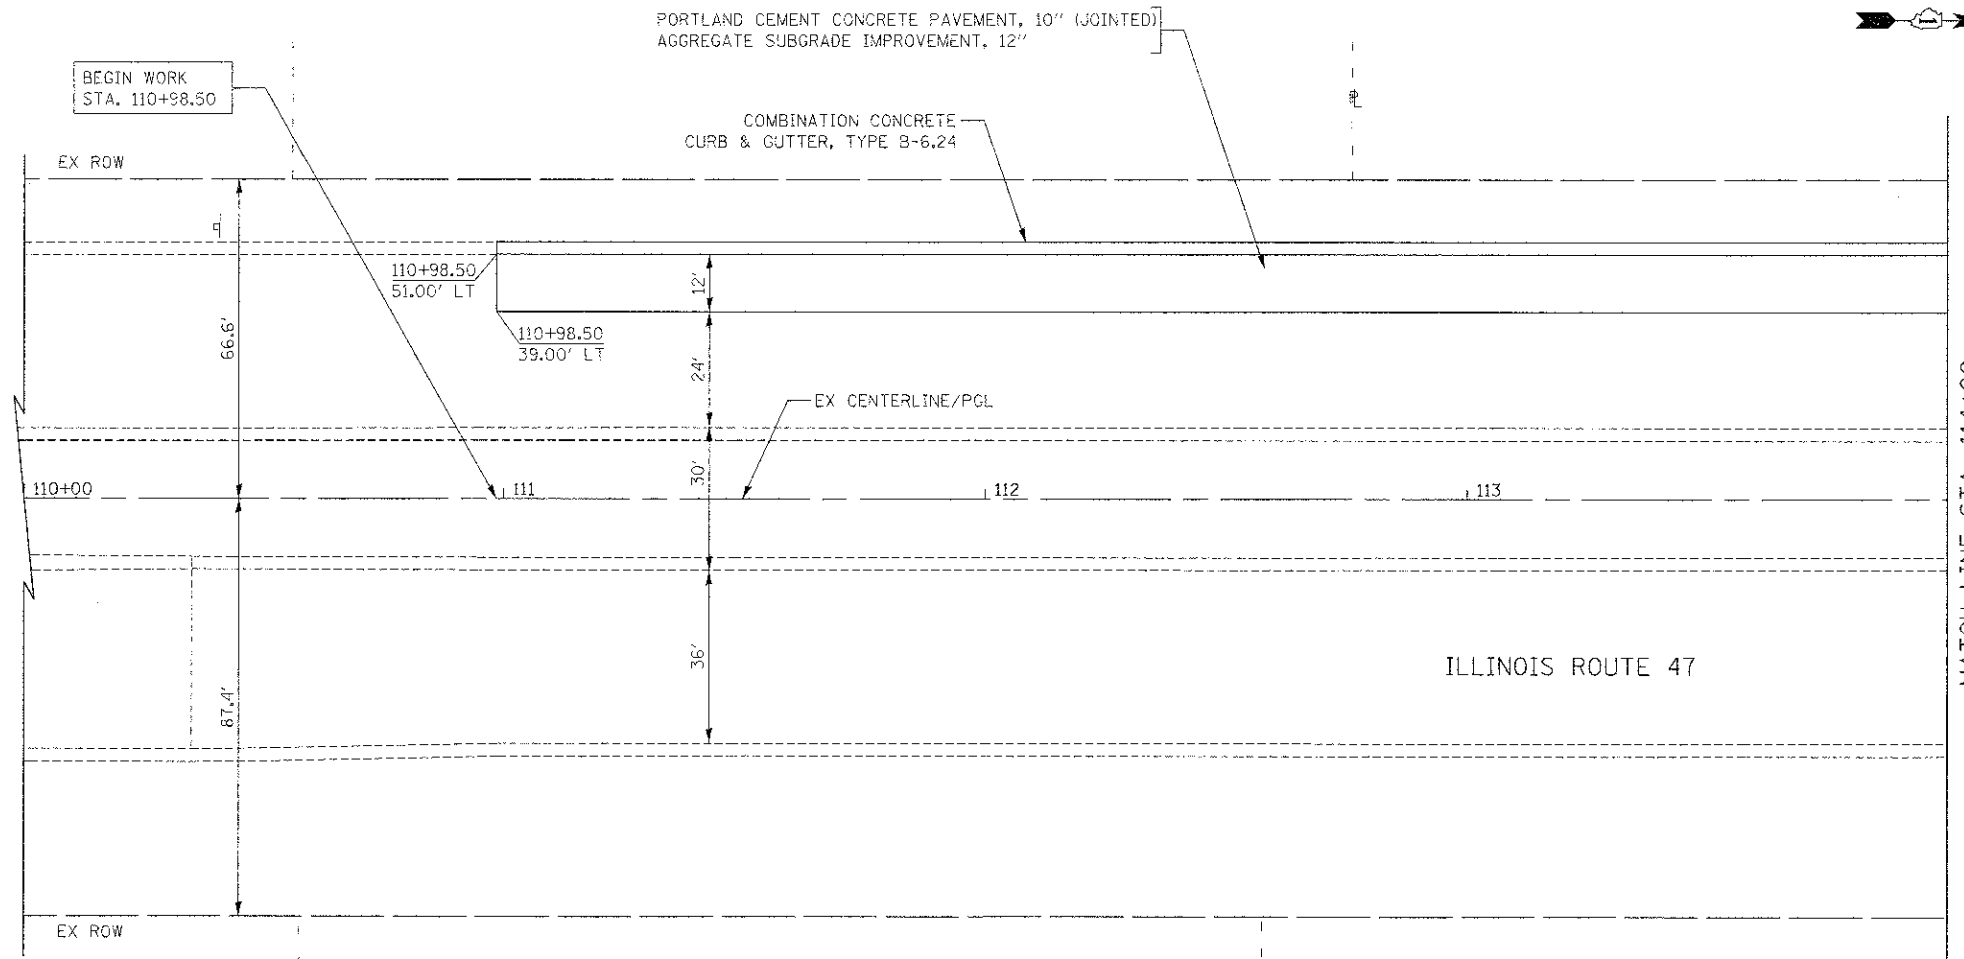

MATCH LINE STA. 114+00
SEE SHEET NO. 35

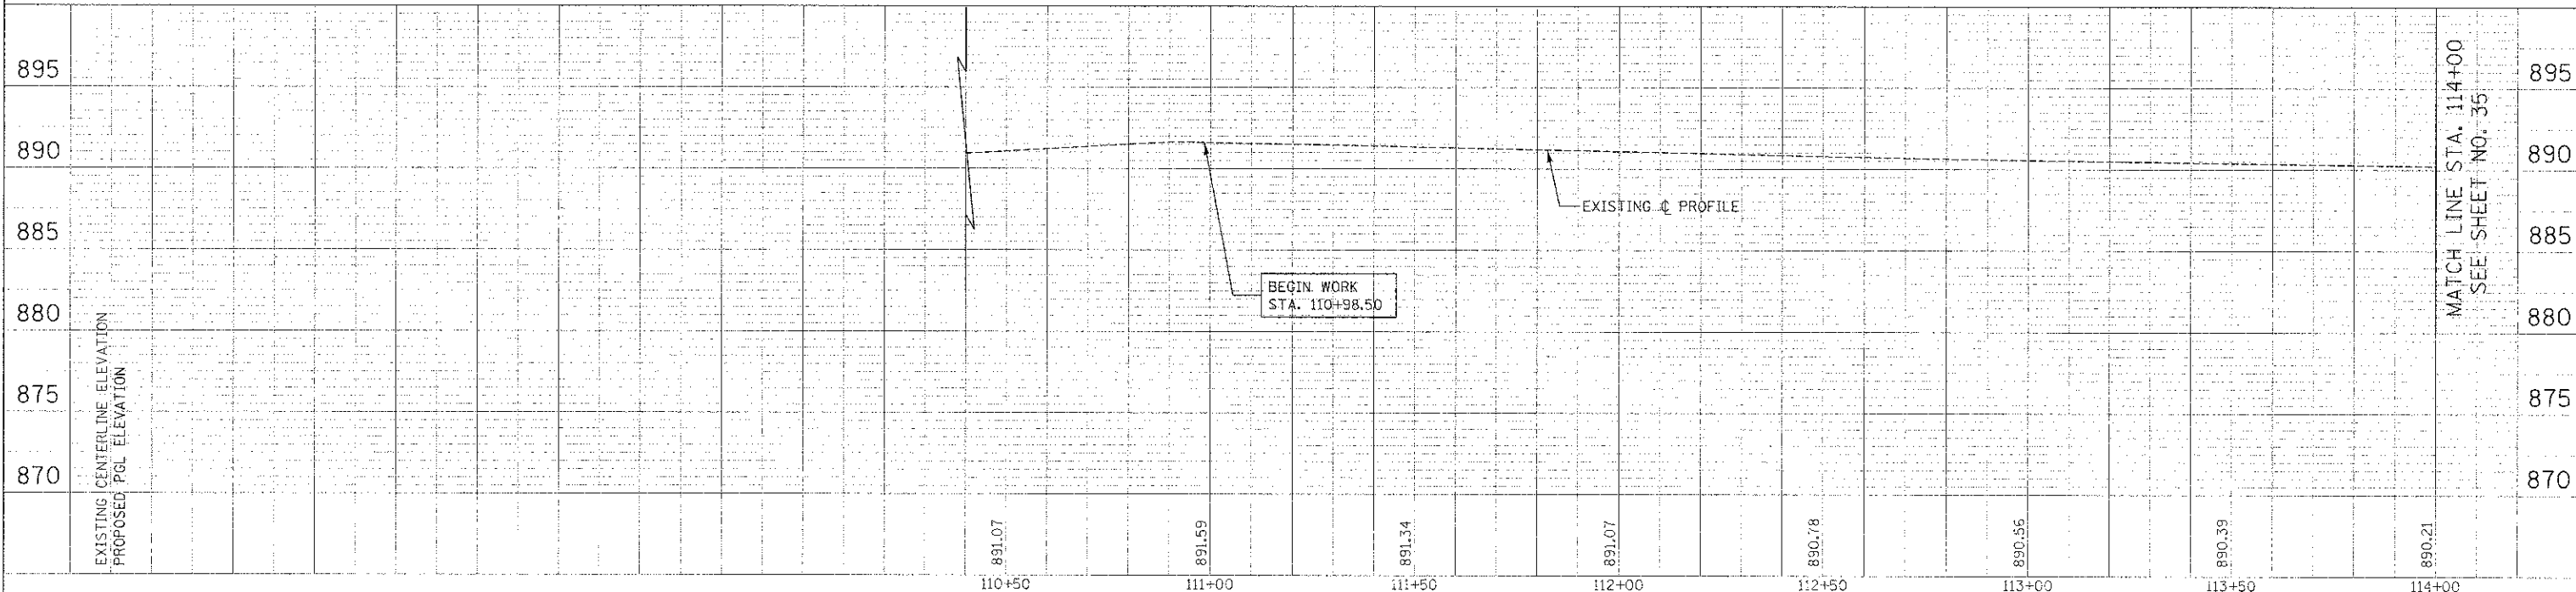

MATCH LINE STA. 114+00
SEE SHEET NO. 35

FILE NAME = ...2473.P&P_B9.dgn	USER NAME = bas	DESIGNED - BAS	REVISED -	STATE OF ILLINOIS DEPARTMENT OF TRANSPORTATION	PLAN AND PROFILE	F.A.U. RTE. 4068	SECTION 07-0031-00-PV	COUNTY McHENRY	TOTAL SHEETS 167	SHEET NO. 34
PLOT SCALE = 20.0000 / in.	DRAWN - BAS	REVISED -	SCALE: 1" = 20'			SHEET NO. 9 OF 11 SHEETS	STA. 110+98 TO STA. 114+00	FED. ROAD DIST. NO. 1 ILLINOIS	FED. AID PROJECT XXX	CONTRACT NO. 63743
PLOT DATE = 10/18/2012	CHECKED - GAB	REVISED -								
	DATE - 10/22/12	REVISED -								