


**EXISTING TYPICAL SECTION**

CONTINENTAL DRIVE  
STA 100+13.07 TO STA 104+50  
N.T.S.

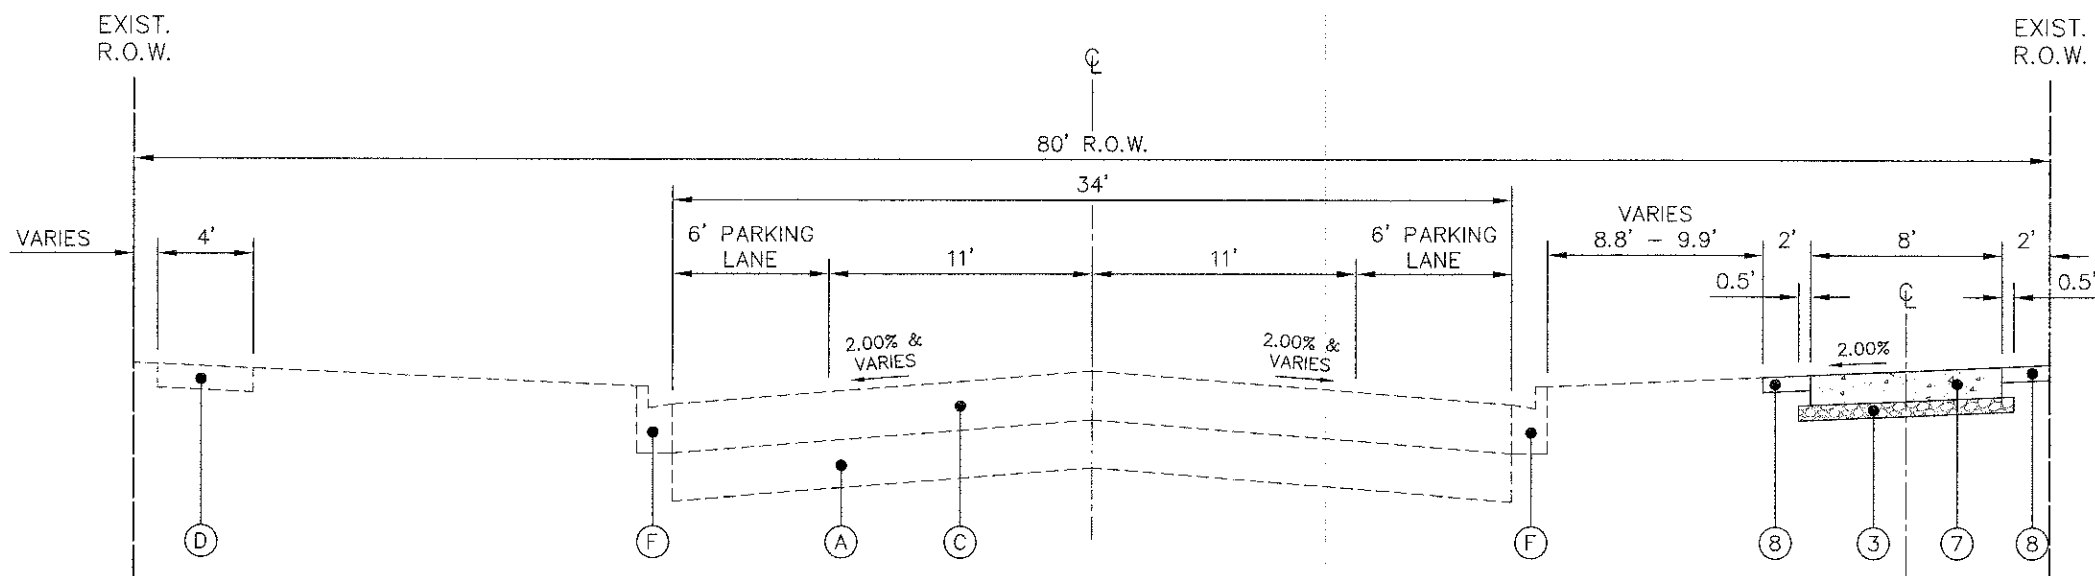

**PROPOSED TYPICAL SECTION**

CONTINENTAL DRIVE  
STA 100+13.07 TO STA 104+50  
N.T.S.

**LEGEND**

- |  |  |
|--|--|
| (A) EXISTING BASE  | (1) GEOTECHNICAL FABRIC FOR GROUND STABILIZATION                         |
| (B) EXISTING COMBINATION CONCRETE CURB AND GUTTER, TYPE B-6.12 | (2) AGGREGATE BASE COURSE, TYPE B, 8"                                    |
| (C) EXISTING HOT-MIX ASPHALT PAVEMENT                          | (3) AGGREGATE BASE COURSE, TYPE B, 2" (INCLUDED IN COST OF PCC SIDEWALK) |
| (D) EXISTING PORTLAND CEMENT CONCRETE SIDEWALK                 | (4) BITUMINOUS MATERIALS (PRIME COAT)                                    |
| (E) SIDEWALK REMOVAL   | (5) HOT-MIX ASPHALT BINDER COURSE, IL-19.0, N50, 2.5"                    |
| (F) EXISTING COMBINATION CONCRETE CURB AND GUTTER, TYPE M-6.12 | (6) HOT-MIX ASPHALT SURFACE COURSE, MIX "D", N50, 1.5"                   |
|  | (7) PORTLAND CEMENT CONCRETE SIDEWALK, 5" W/ FIBER MESH                  |
|  | (8) TOPSOIL 4", CLASS 2A SEED, AND EROSION CONTROL BLANKET               |

Printed: October 11, 2012 @ 9:48 AM by: Jim Schmidt - Tab: 04 Section 22524  
 Copyright © 2012 Engineering Enterprises, Inc.

**Engineering Enterprises, Inc.**  
 CONSULTING ENGINEERS  
 52 Wheeler Road  
 Sugar Grove, Illinois 60854  
 830.466.6700 / www.eelweb.com

USER NAME =	DESIGNED - SWM	REVISED -
PLOT SCALE =	DRAWN - CLN	REVISED -
PLOT DATE =	CHECKED - JRL	REVISED -
	DATE - 07/20/12	REVISED -

**STATE OF ILLINOIS**  
**DEPARTMENT OF TRANSPORTATION**

**TYPICAL SECTION**

SCALE: N/A    SHEET NO. 1 OF 4 SHEETS    STA. N/A TO STA. N/A

F.A.U. RTE.	SECTION	COUNTY	TOTAL SHEETS	SHEET NO.
N/A	11-00032-00-BT	DUPAGE	26	4
FED. ROAD DIST. NO. 1 ILLINOIS FED. AID PROJECT M-9003(841)			CONTRACT NO. 63760	