




WASHINGTON STREET
 PR CURVE EW.1
 PI STA = 11+18.20
 $\Delta = 31^\circ 04' 34''$ (RT)
 $D = 2^\circ 41' 59''$
 $R = 2,122.26'$
 $T = 590.07'$
 $L = 1,151.07'$
 $E = 80.50'$
 PC STA = 5+28.13
 PT STA = 16+79.20

DATE	
BY	
DESIGNED	
DRAWN	
CHECKED	
DATE	
BY	
NO. OF SHEETS	
AREAS CHECKED	
NO.	

DATE	
BY	
DESIGNED	
DRAWN	
CHECKED	
DATE	
BY	
NO. OF SHEETS	
AREAS CHECKED	
NO.	


MATCH LINE STA 4+50
 (SEE SHEET NO 60)

MATCH LINE STA 9+50
 (SEE SHEET NO 62)

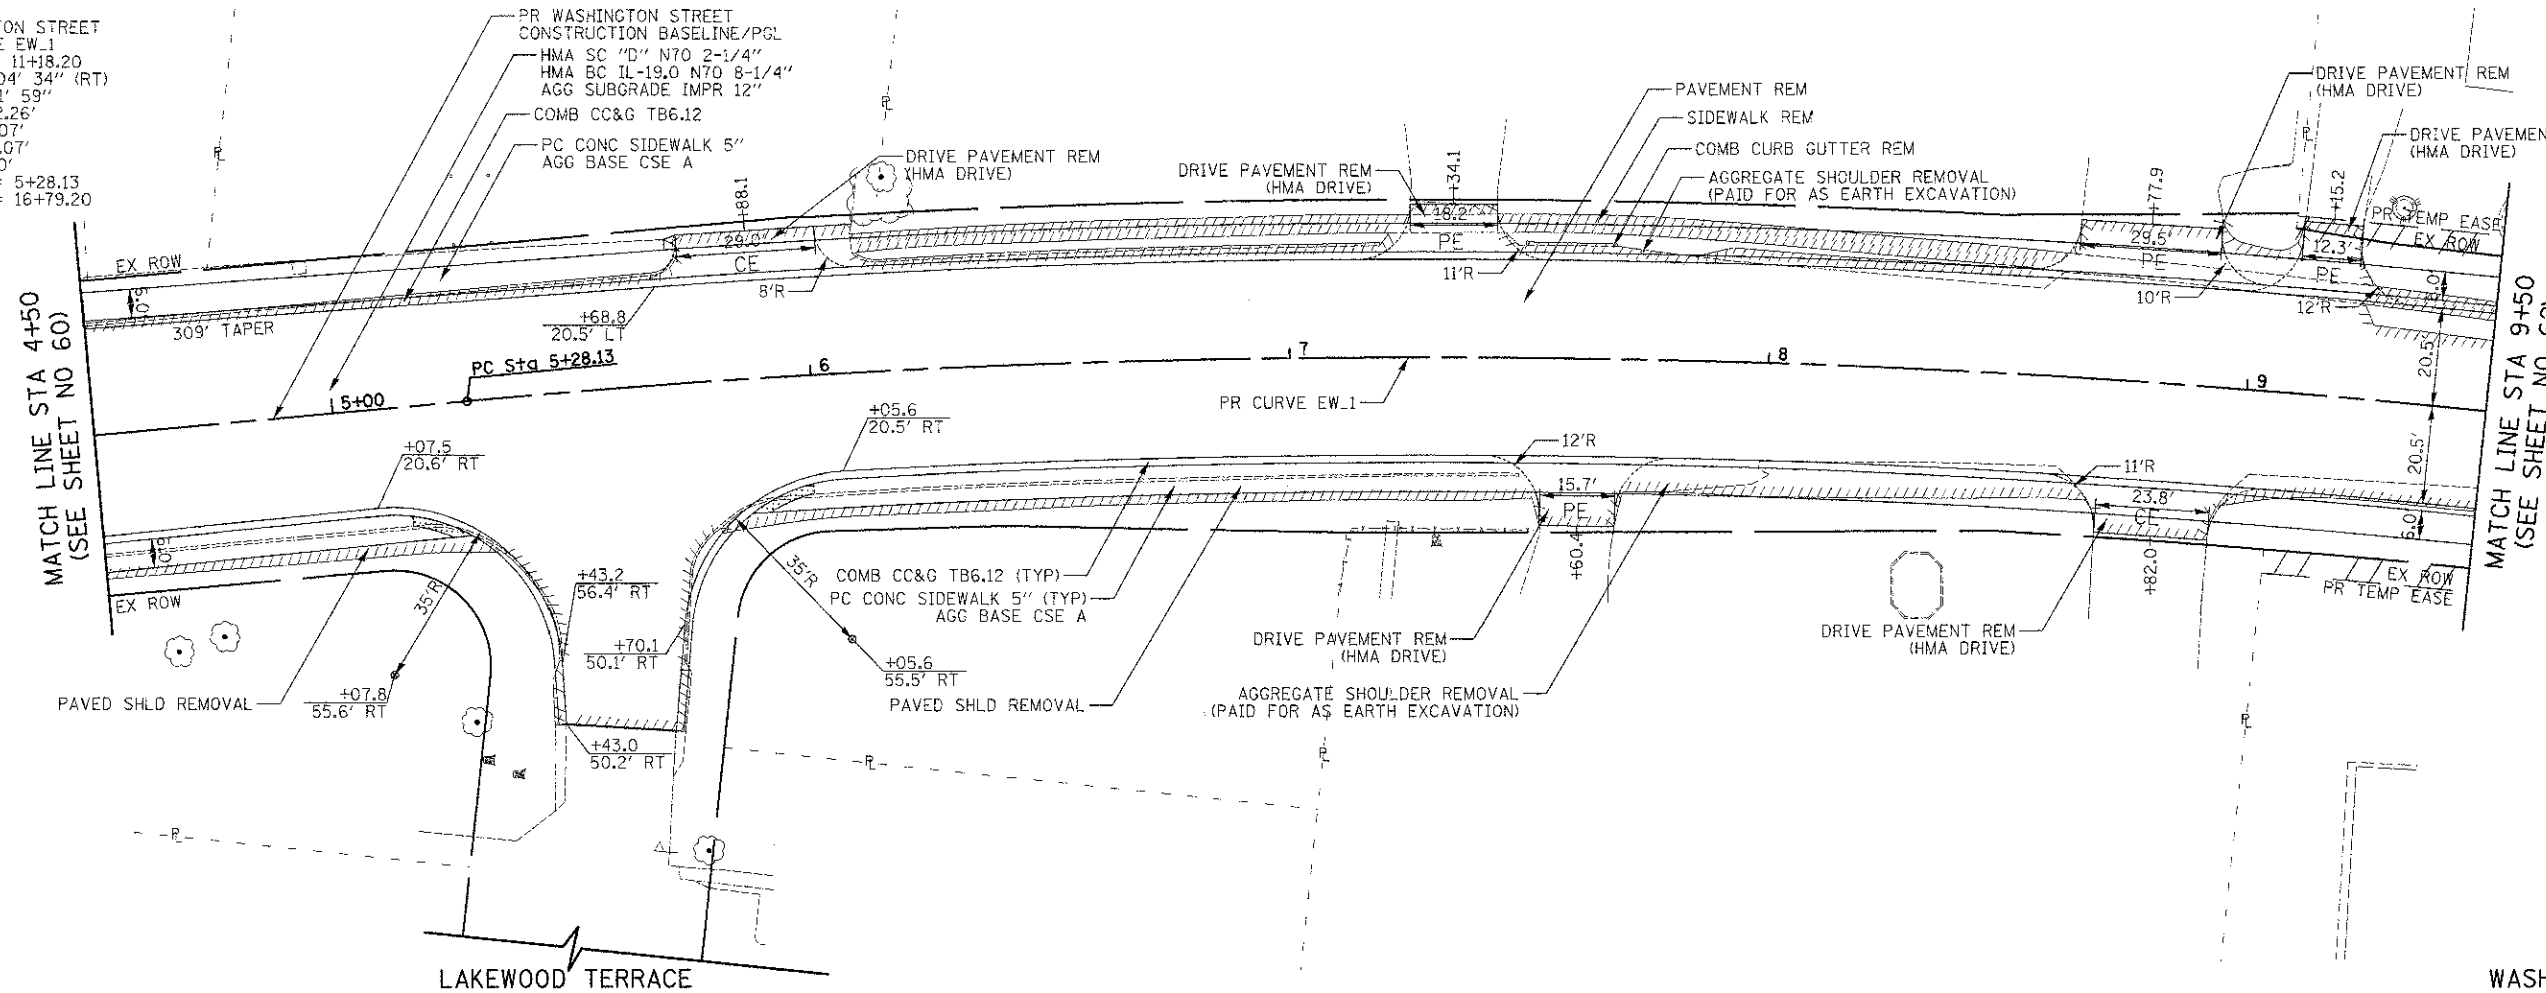

LAKWOOD TERRACE

WASHINGTON STREET

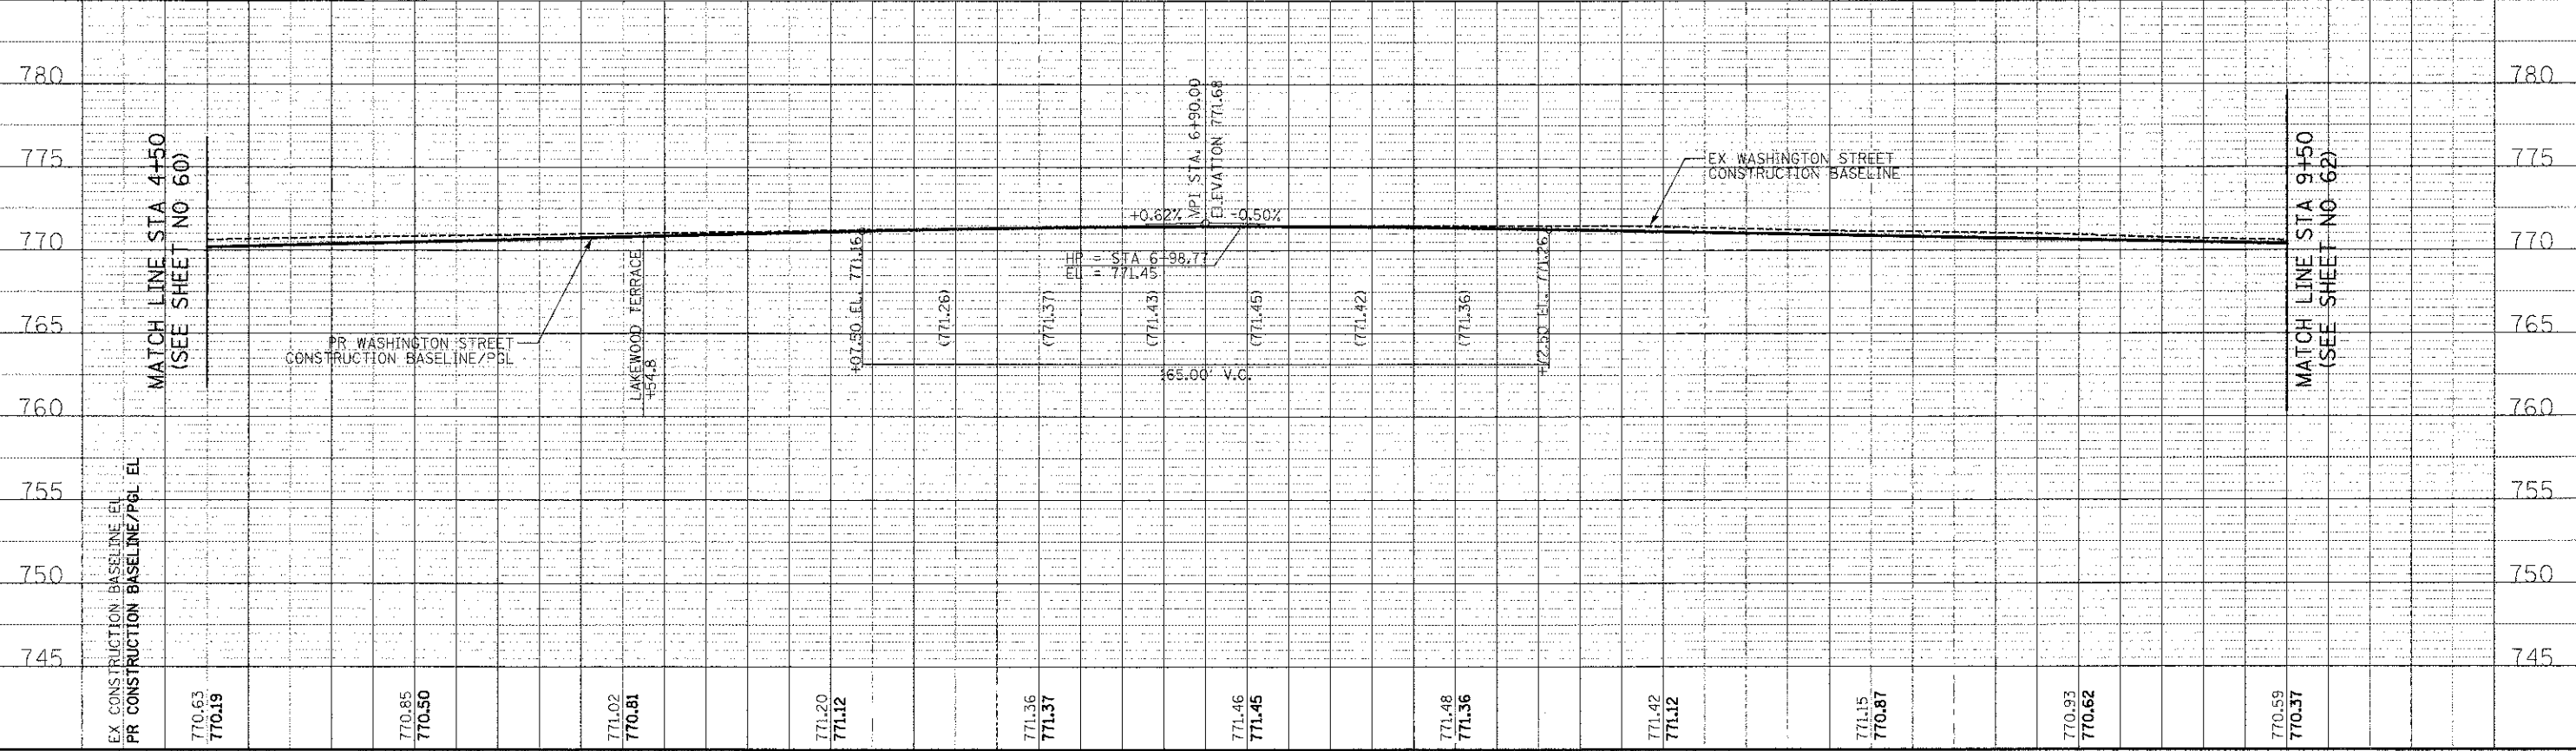


450 E Devon Ave, Suite 300
 Itasca, Illinois 60143
 Tel: 630.773.3900 Fax: 630.773.3975
 www.civiltechinc.com

DESIGNED - PK
 DRAWN - JRR
 CHECKED - RTM
 DATE - 12/17/2012

REVISED -
 REVISED -
 REVISED -
 REVISED -

STATE OF ILLINOIS
 DEPARTMENT OF TRANSPORTATION

 

PLAN AND PROFILE

SHEET NO. 2 OF 15 SHEETS STA. 4+50 TO STA. 9+50

F.A.I. R.F.E. 0187	SECTION 05-00121-07-WR	COUNTY LAKE	TOTAL SHEETS 223	SHEET NO. 61
CONTRACT NO. 63765				
FED. ROAD DIST. NO. 1 ILLINOIS FED. AID PROJECT				