
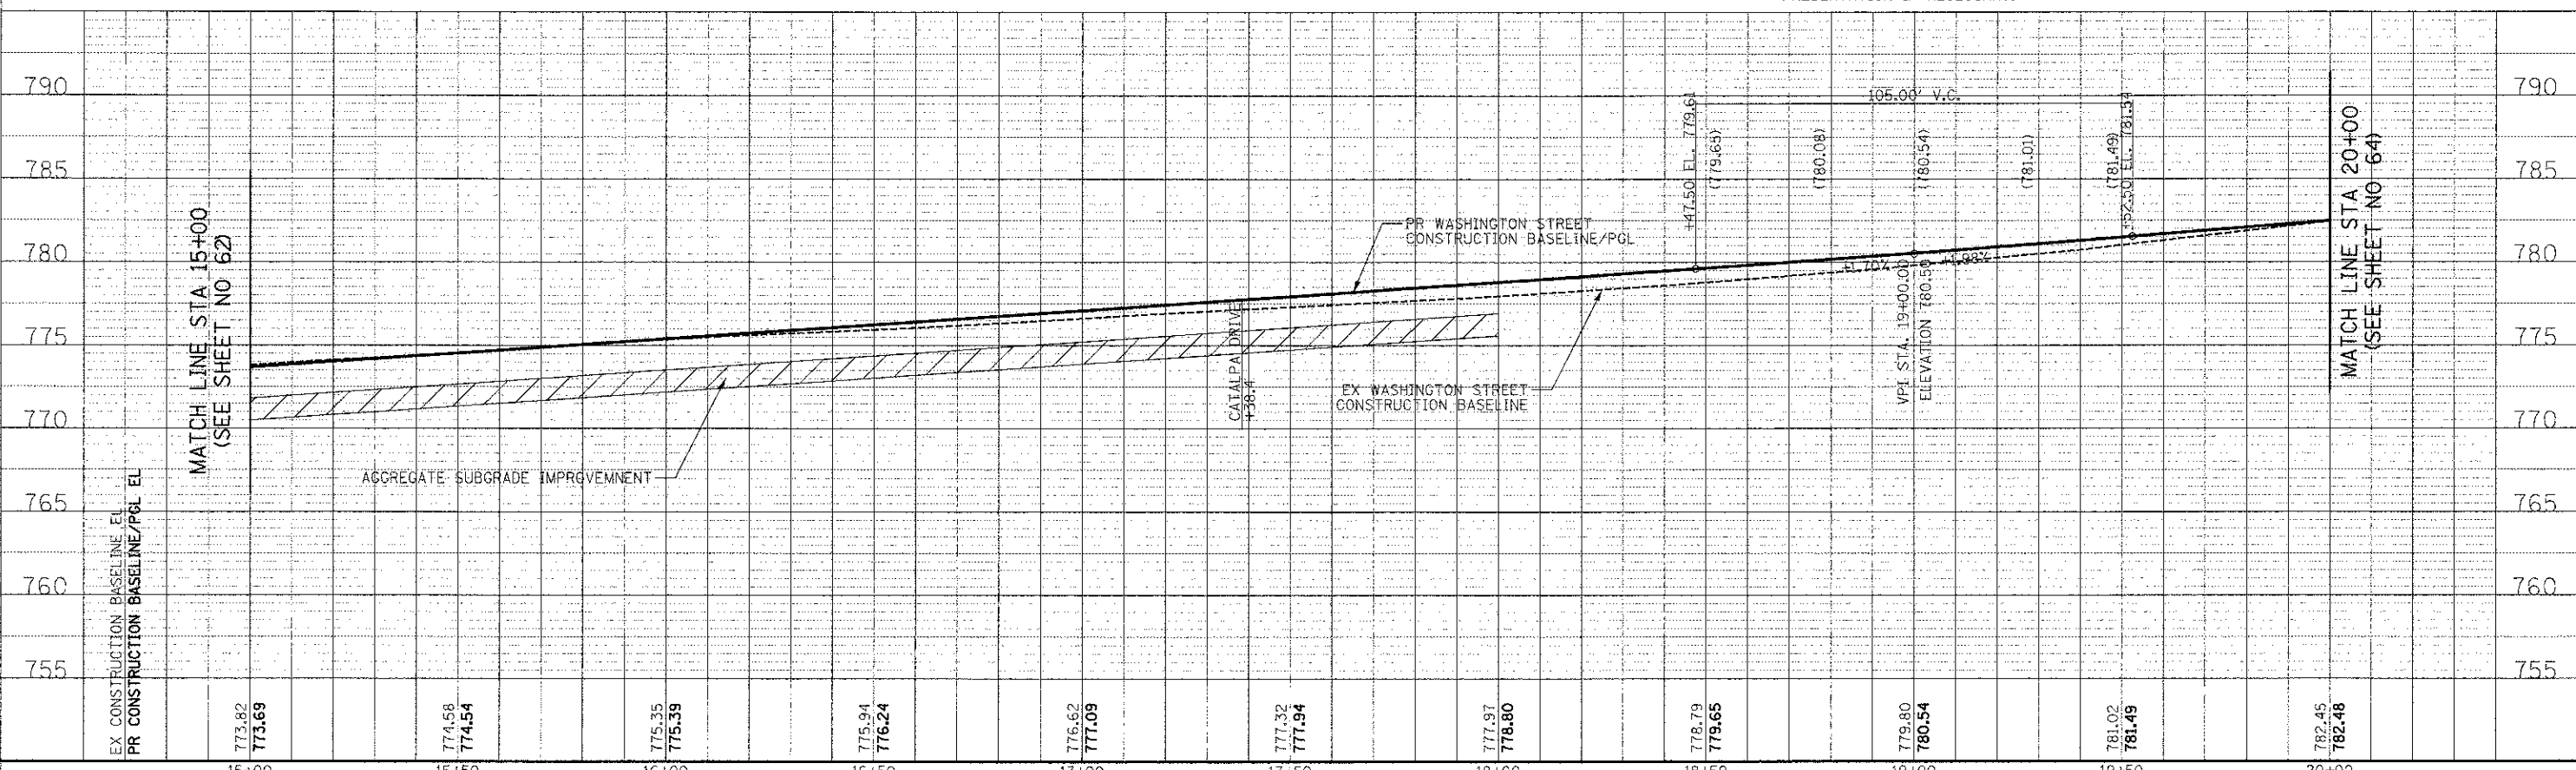


DATE	
BY	
FINAL SURVEY	
TEMPLATE	
NOTE BOOK	
AREAS CHECKED	
NO.	

DATE	
BY	
ORIGINAL SURVEY	
TEMPLATE	
NOTE BOOK	
AREAS CHECKED	
NO.	

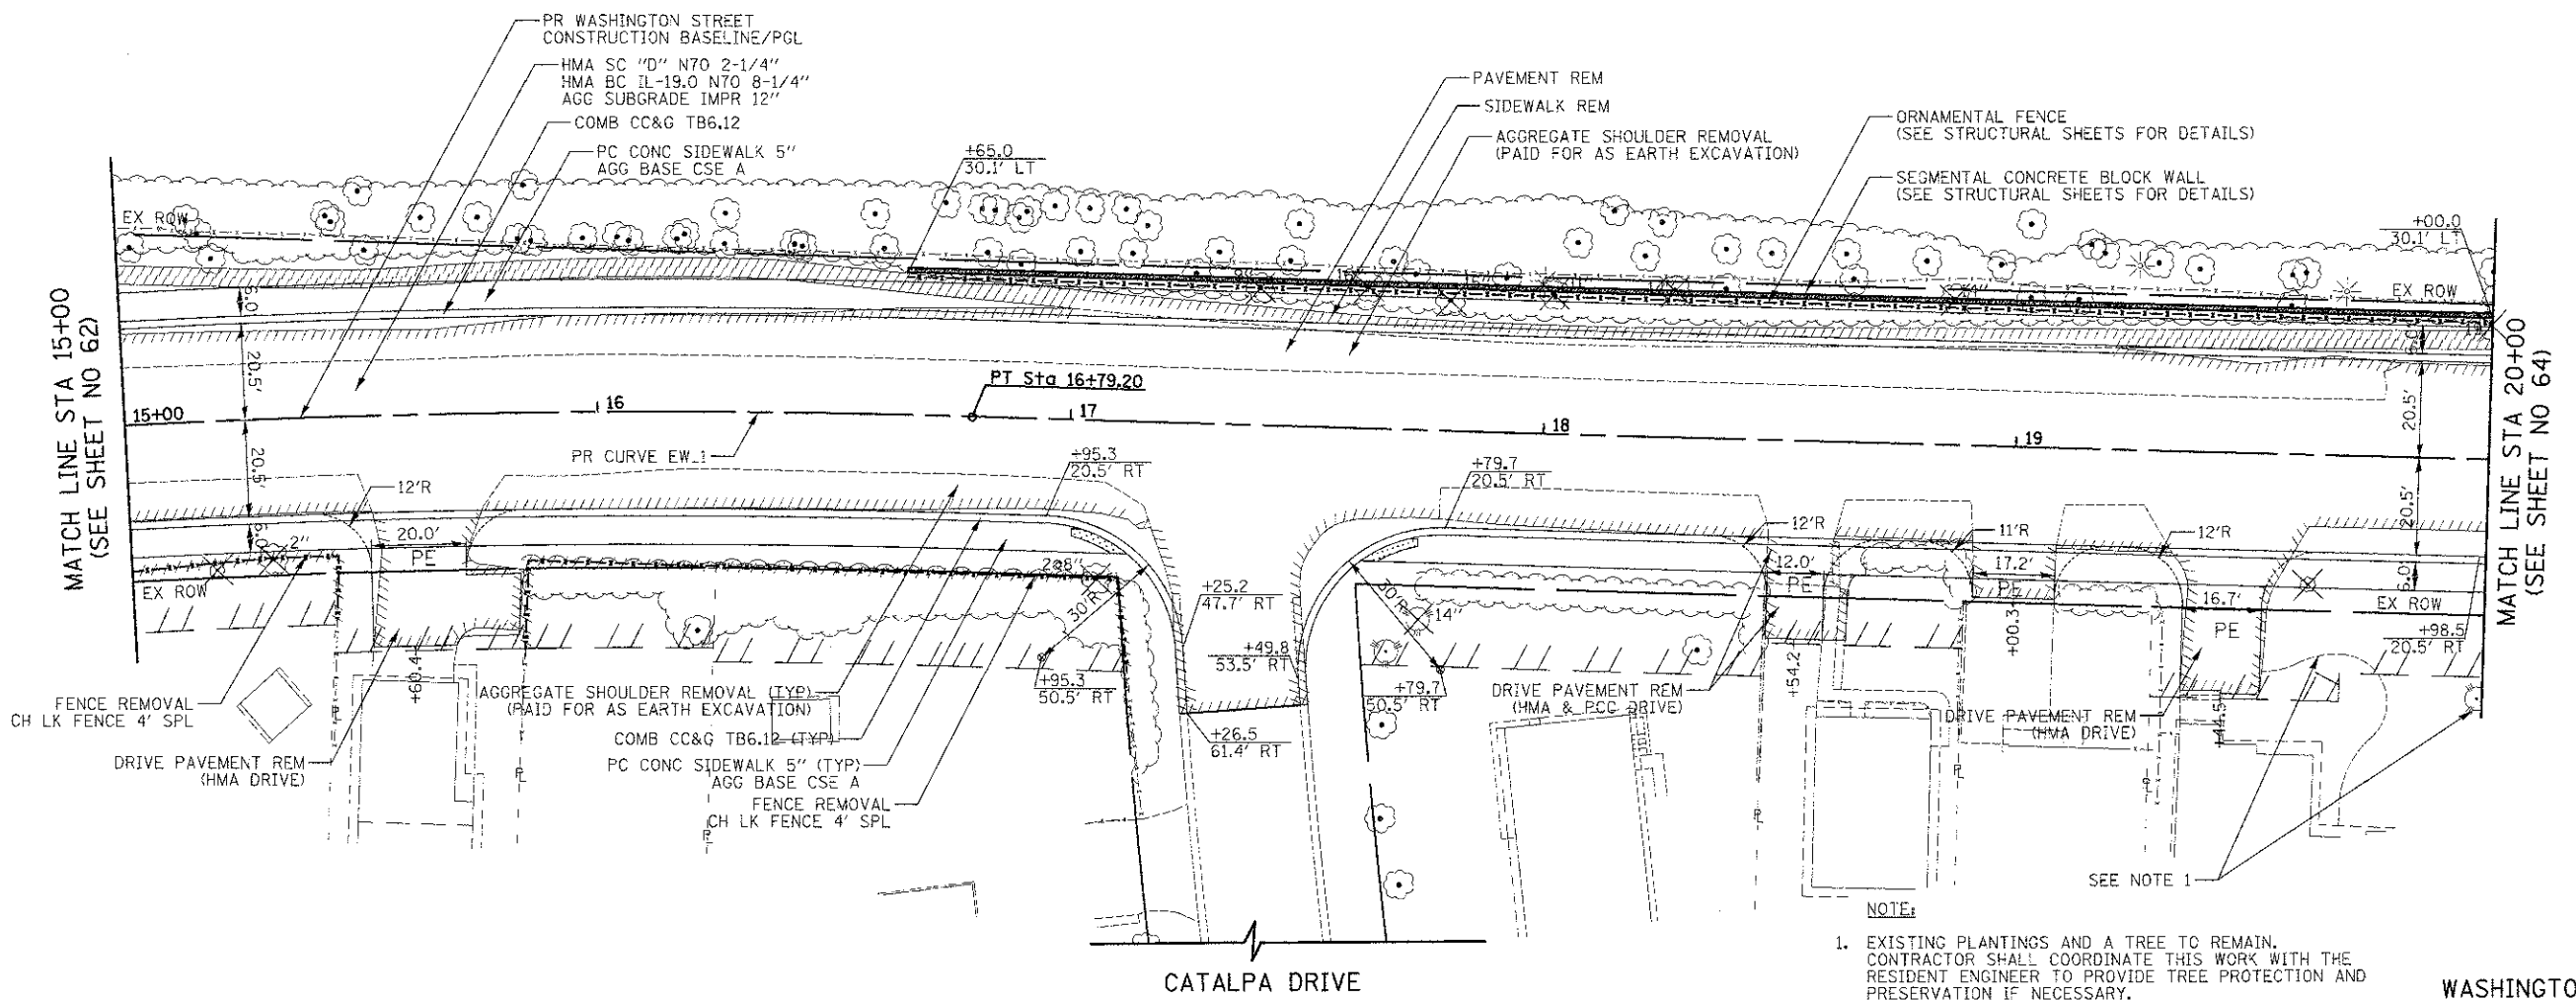

15+00	15+50	16+00	16+50	17+00	17+50	18+00	18+50	19+00	19+50	20+00
773.82 773.69	774.58 774.54	775.35 775.39	775.94 776.24	776.62 777.09	777.32 777.94	777.97 778.80	778.79 779.65	779.80 780.54	781.02 781.49	782.45 782.48

**CIVILTECH**  
450 E Devon Ave, Suite 300  
Itasca, Illinois 60143  
Tel: 630.773.3900 Fax: 630.773.3975  
www.civiltechinc.com

DESIGNED - PK  
DRAWN - JRR  
CHECKED - RTM  
DATE - 12/17/2012

REVISED -  
REVISED -  
REVISED -  
REVISED -

**STATE OF ILLINOIS  
DEPARTMENT OF TRANSPORTATION**

VERT. 0 5 10  
HORIZ. 0 20 40

SCALES

**PLAN AND PROFILE**

SHEET NO. 4 OF 15 SHEETS STA. 15+00 TO STA. 20+00

F.A.U. RTE.	SECTION	COUNTY	TOTAL SHEETS	SHEET NO.
0187	05-00121-07-WR	LAKE	223	63
FED. ROAD DIST. NO. 1 ILLINOIS FED. AID PROJECT			CONTRACT NO. 63765	