


DATE	
BY	
FINAL SURVEY	
PLOTTED	
NOTE BOOK	
AREAS CHECKED	
NO.	

DATE	
BY	
ORIGINAL SURVEY	
PLOTTED	
NOTE BOOK	
AREAS CHECKED	
NO.	

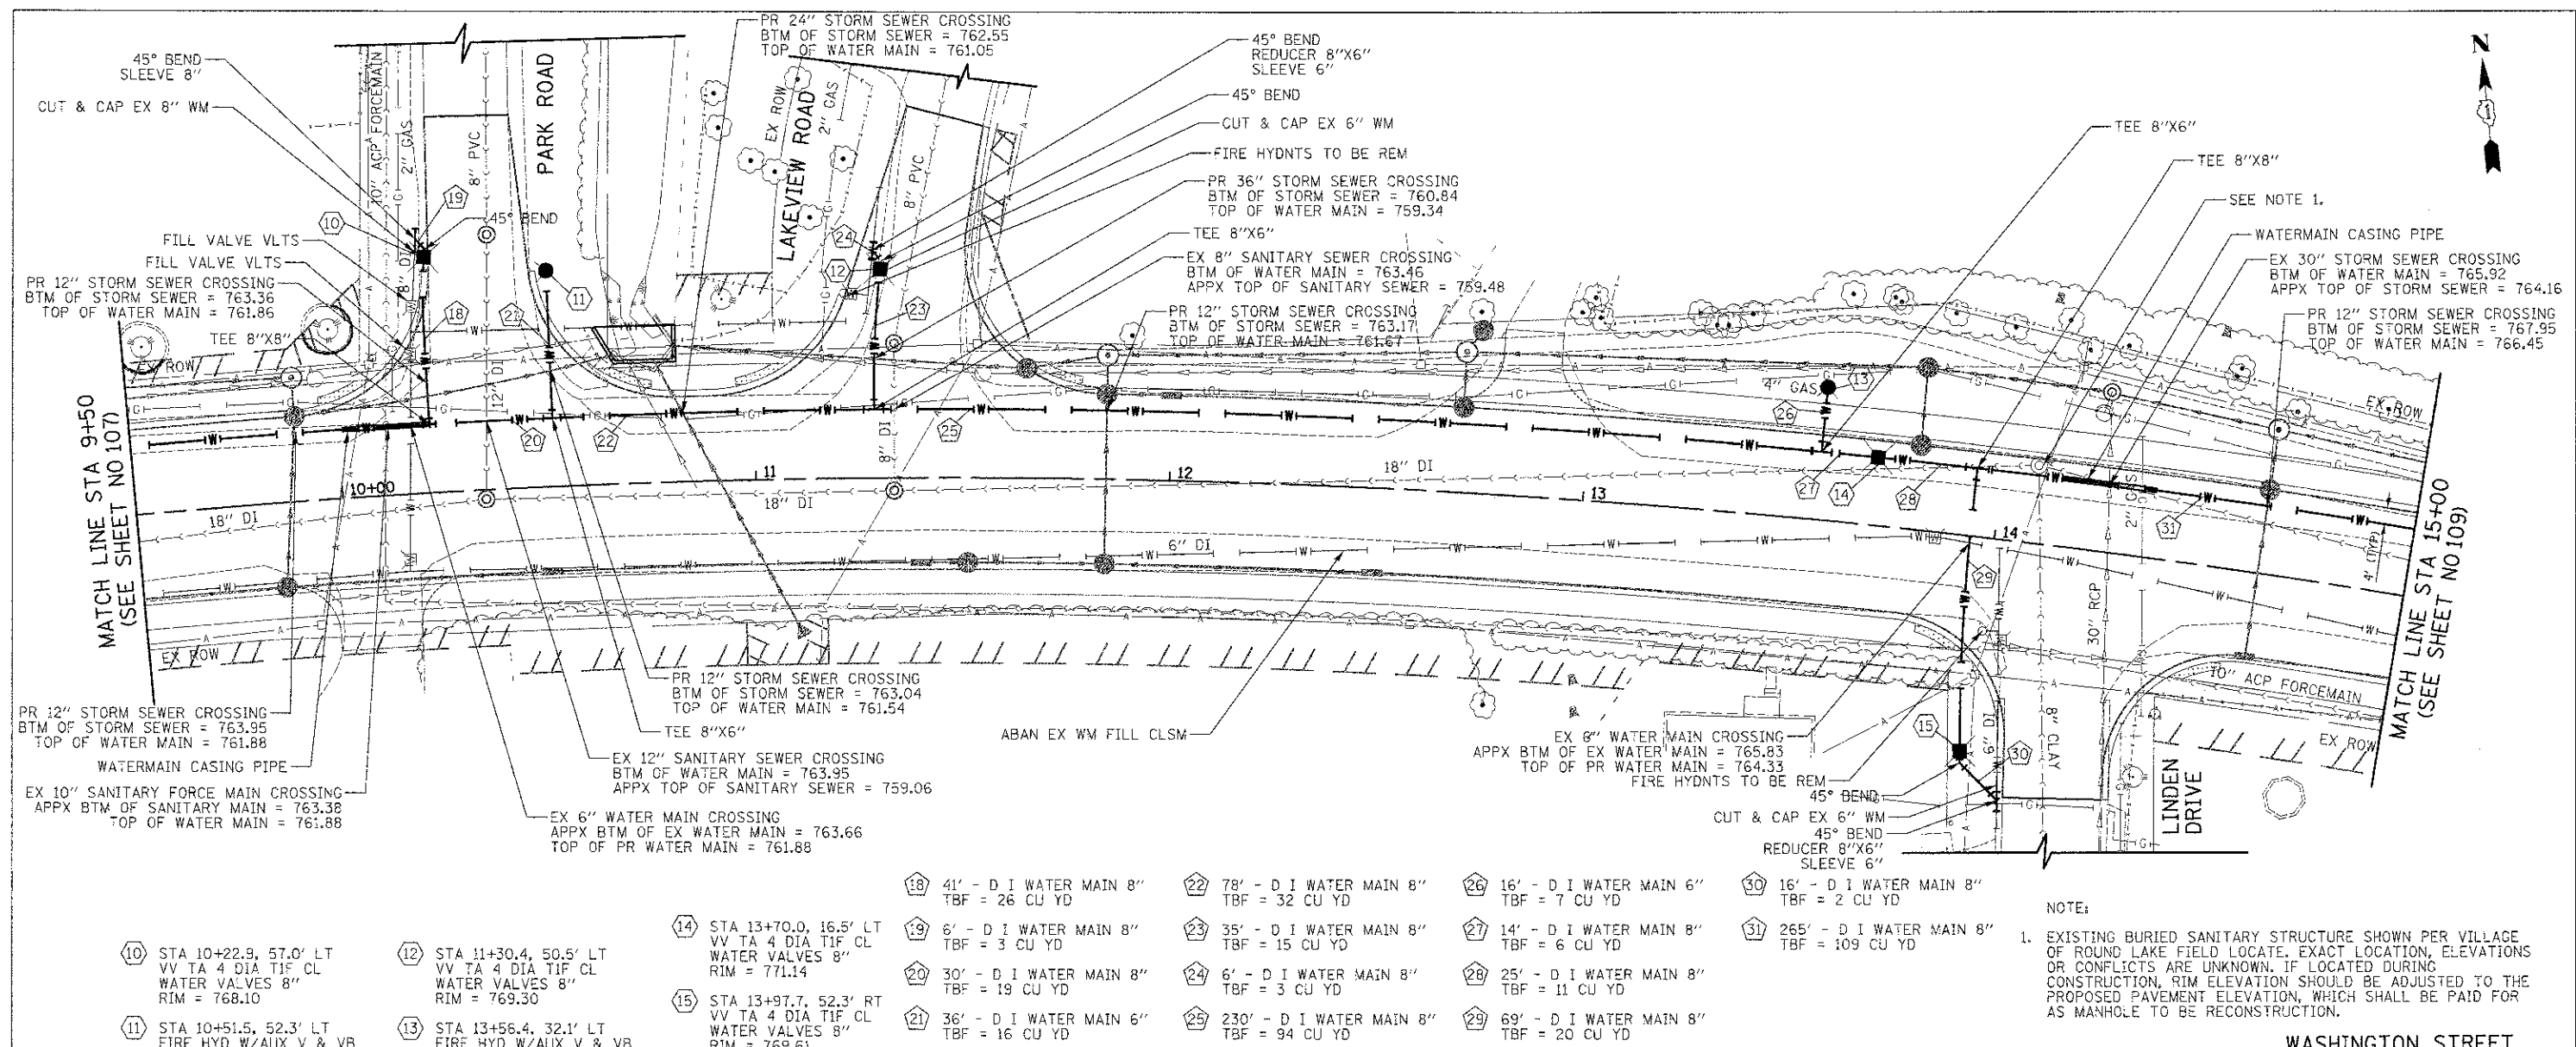


- 10 STA 10+22.9, 57.0' LT VV TA 4 DIA TIF CL WATER VALVES 8" RIM = 768.10
- 11 STA 10+51.5, 52.3' LT FIRE HYD W/AUX V & VB
- 12 STA 11+30.4, 50.5' LT VV TA 4 DIA TIF CL WATER VALVES 8" RIM = 769.30
- 13 STA 13+56.4, 32.1' LT FIRE HYD W/AUX V & VB

- 14 STA 13+70.0, 16.5' LT VV TA 4 DIA TIF CL WATER VALVES 8" RIM = 771.14
- 15 STA 13+97.7, 52.3' RT VV TA 4 DIA TIF CL WATER VALVES 8" RIM = 769.61

- | | | | |
|---|--|---|---|
| 18 41' - D I WATER MAIN 8" TBF = 26 CU YD | 22 78' - D I WATER MAIN 8" TBF = 32 CU YD | 26 16' - D I WATER MAIN 6" TBF = 7 CU YD | 30 16' - D I WATER MAIN 8" TBF = 2 CU YD |
| 19 6' - D I WATER MAIN 8" TBF = 3 CU YD | 23 35' - D I WATER MAIN 8" TBF = 15 CU YD | 27 14' - D I WATER MAIN 8" TBF = 6 CU YD | 31 265' - D I WATER MAIN 8" TBF = 109 CU YD |
| 20 30' - D I WATER MAIN 8" TBF = 19 CU YD | 24 6' - D I WATER MAIN 8" TBF = 3 CU YD | 28 25' - D I WATER MAIN 8" TBF = 11 CU YD | |
| 21 36' - D I WATER MAIN 6" TBF = 16 CU YD | 25 230' - D I WATER MAIN 8" TBF = 94 CU YD | 29 69' - D I WATER MAIN 8" TBF = 20 CU YD | |


NOTE:
 1. EXISTING BURIED SANITARY STRUCTURE SHOWN PER VILLAGE OF ROUND LAKE FIELD LOCATE. EXACT LOCATION, ELEVATIONS OR CONFLICTS ARE UNKNOWN. IF LOCATED DURING CONSTRUCTION, RIM ELEVATION SHOULD BE ADJUSTED TO THE PROPOSED PAVEMENT ELEVATION, WHICH SHALL BE PAID FOR AS MANHOLE TO BE RECONSTRUCTION.

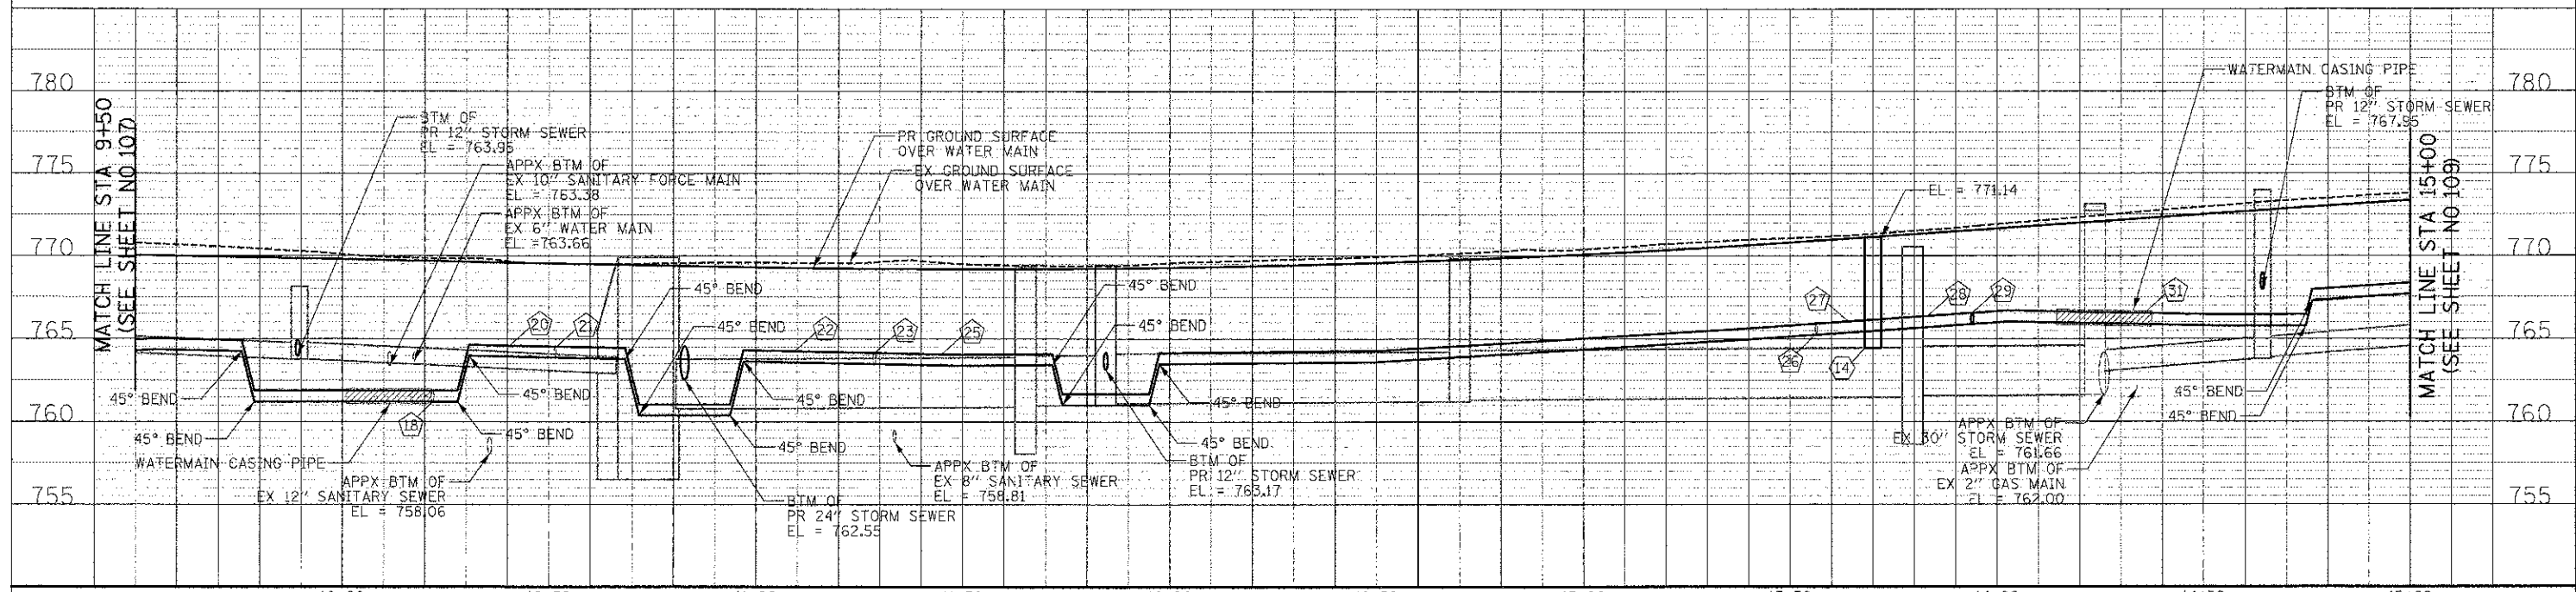

450 E Devon Ave, Suite 300
 Itasca, Illinois 60143
 Tel: 630.773.3900 Fax: 630.773.3975
 www.civiltechinc.com

DESIGNED - PK	REVISED -
DRAWN - JRR	REVISED -
CHECKED - RTM	REVISED -
DATE - 12/17/2012	REVISED -

STATE OF ILLINOIS
 DEPARTMENT OF TRANSPORTATION

 

WATER MAIN PLAN AND PROFILE
 SHEET NO. 3 OF 9 SHEETS STA. 9+50 TO STA. 15+00

F.A.U. RTE.	SECTION	COUNTY	TOTAL SHEETS	SHEET NO.
0197	05-00121-07-WR	LAKE	223	108
CONTRACT NO. 63765			FED. ROAD DIST. NO. 1 ILLINOIS FED. AID PROJECT	