
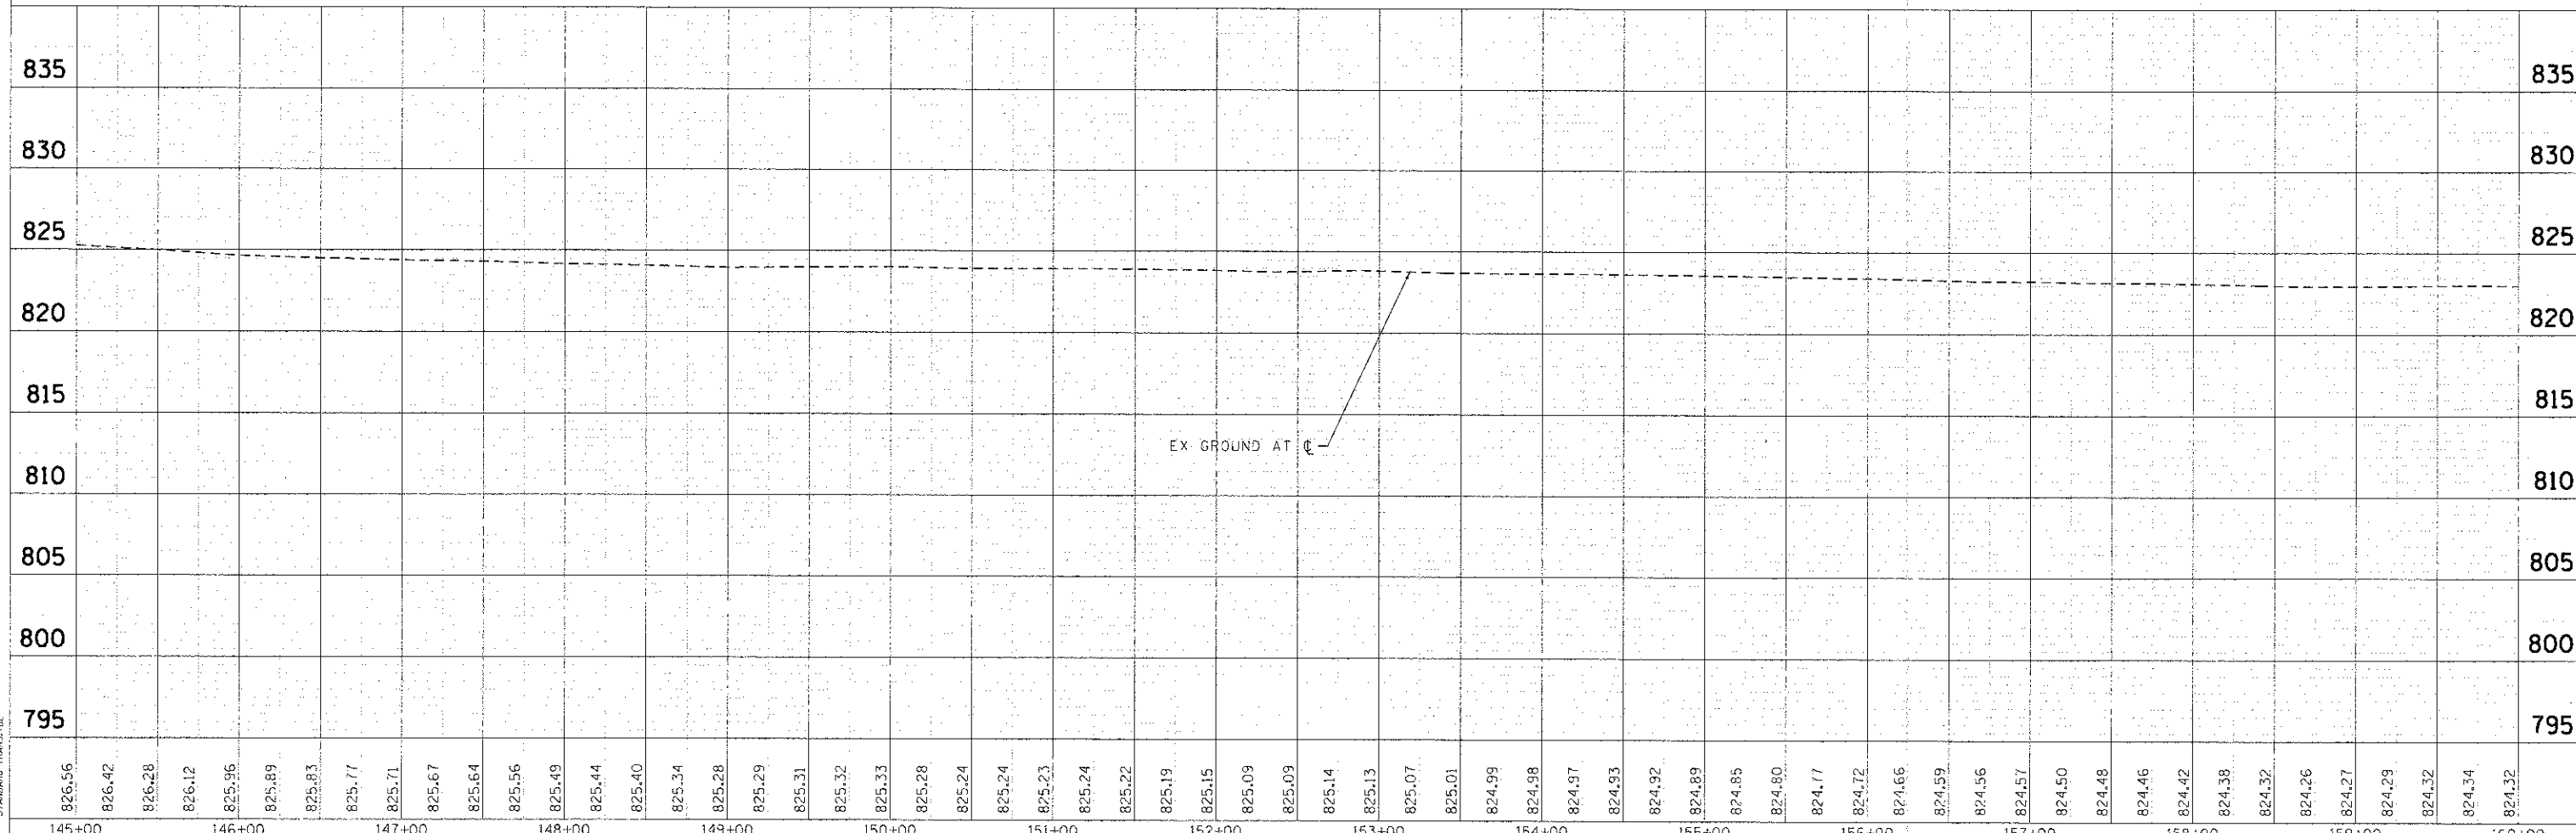


PLAN	SURVEYED	BY	DATE
NOTE BOOK NO.	PROJECT NO.		
FILE NAME	FILE NAME		
PLLOT SCALE	PLLOT DATE		

PROFILE	SURVEYED	BY	DATE
NOTE BOOK NO.	PROJECT NO.		
FILE NAME	FILE NAME		
PLLOT SCALE	PLLOT DATE		

COMPANY NAME: HRGreen.com
 PROJECT CONTACT: JJS
 DATE PLOTTED: 2/1/2013 6:56:40 AM
 FILE NAME: 11-00073-00-RS
 PLOT SCALE: 1"=50'
 PLOT DATE: 2/1/2013

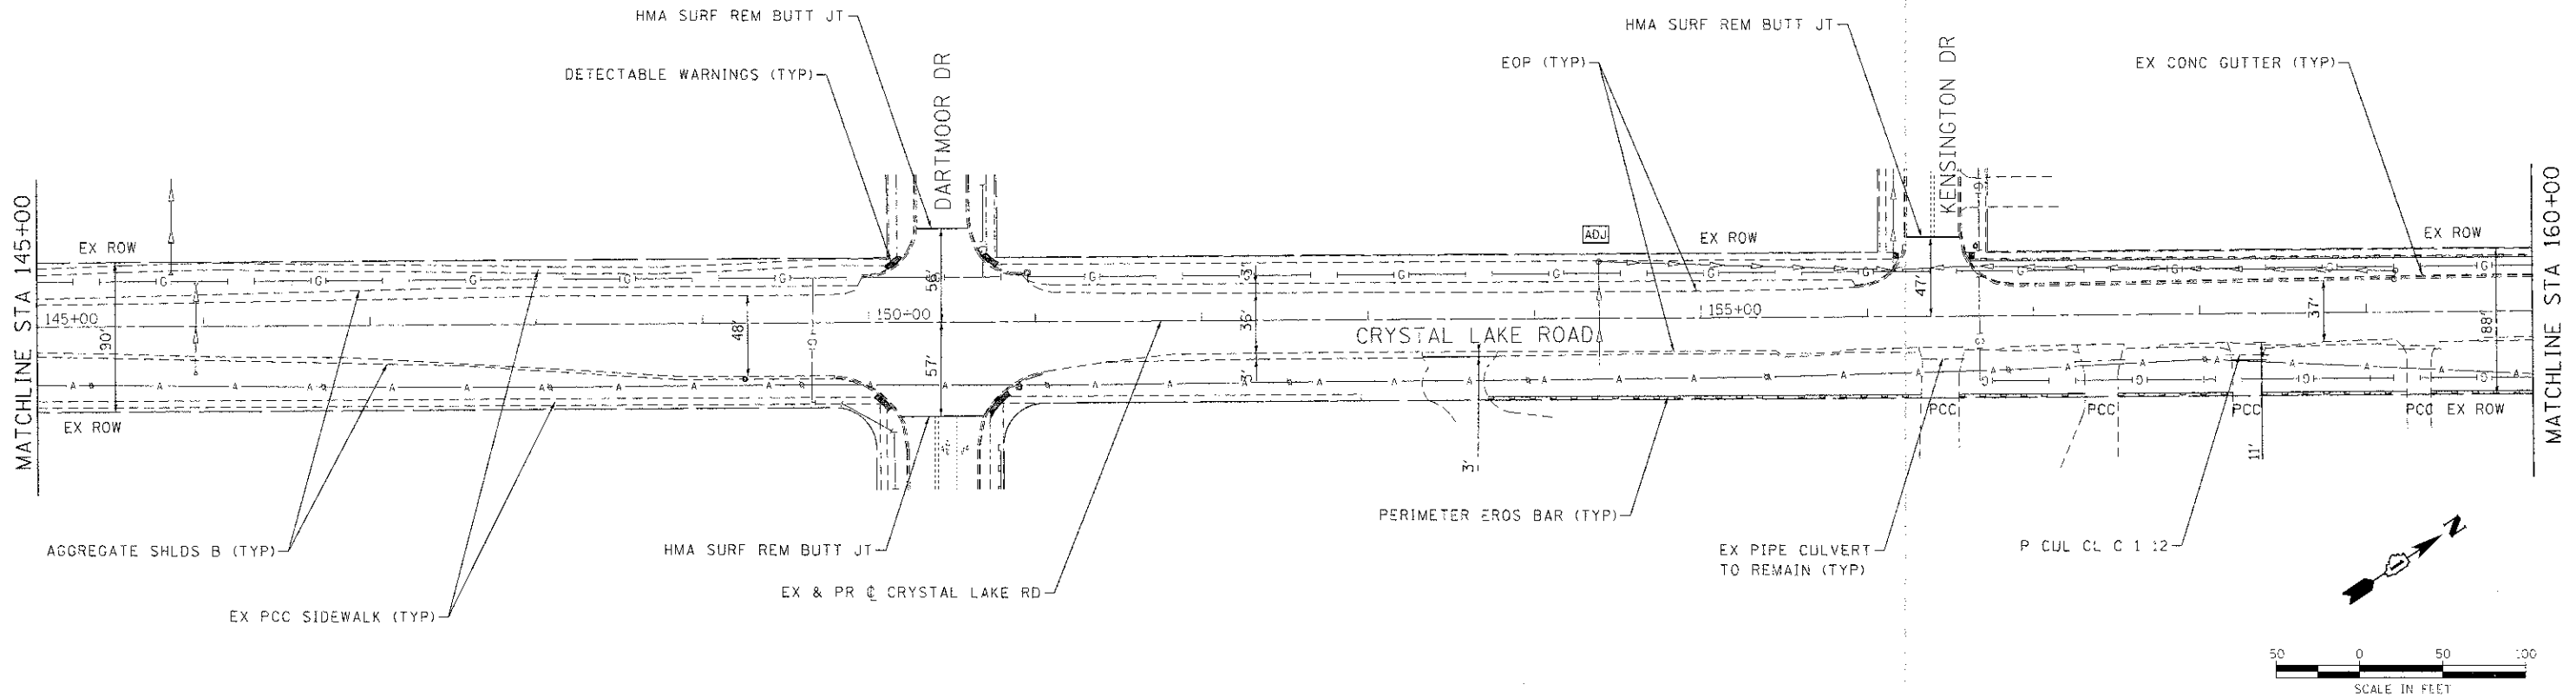

826.56	826.42	826.28	826.12	825.96	825.89	825.83	825.77	825.71	825.67	825.64	825.56	825.49	825.44	825.40	825.34	825.28	825.29	825.31	825.32	825.33	825.28	825.24	825.24	825.23	825.24	825.22	825.19	825.15	825.09	825.09	825.14	825.13	825.07	825.01	824.99	824.98	824.97	824.93	824.92	824.89	824.85	824.80	824.77	824.72	824.66	824.59	824.56	824.57	824.50	824.48	824.46	824.42	824.38	824.32	824.26	824.27	824.29	824.32	824.34	824.32
145+00	146+00	147+00	148+00	149+00	150+00	151+00	152+00	153+00	154+00	155+00	156+00	157+00	158+00	159+00	160+00	

HRGreen.com
 Illinois Professional Design Firm
 #184-90132

USER NAME = jjs	DESIGNED - JJS	REVISED -
FILE NAME =	DRAWN - JJS	REVISED -
PLLOT SCALE = 1"=50'	CHECKED - AC	REVISED -
PLLOT DATE = 2/1/2013	DATE - 11/12/12	REVISED -

CITY OF MCHENRY

**CRYSTAL LAKE ROAD
ROADWAY PLAN AND PROFILE**

SCALE: 1"=50' SHEET NO. 4 OF 8 SHEETS STA. 145+00 TO STA. 160+00

F.A.P. R.T.E. 0085	SECTION 11-00073-00-RS	COUNTY MCHENRY	TOTAL SHEETS NO. 44	SHEET NO. 12
CONTRACT NO. 63794			ILLINOIS FED. AID PROJECT	